

201300085305

B: 19 P: 2331

FILED FOR RECORD IN
HOLMES COUNTY, OH
ANITA HALL, COUNTY RECORDER

09/20/2013 09:44 AM

SMALL PLAT . 40.00

PAGES: 1

ORV 246 PG 3768

HARDY TOWNSHIP
1ST. QTR., LOT 3
T-9 N; R-7 W
HOLMES COUNTY, OHIO

SURVEYED FOR: NICHOLAS ADAM MILLER

0 200 400



SCALE: 1"=200'

● 5/8" REBAR FOUND
UNLESS OTHERWISE NOTED


▲ R.R. SPIKE FOUND

REFERENCES

DEED VOL. 268 PAGE 924
O.R. VOL. 168 PAGE 893
O.R. VOL. 98 PAGE 46
O.R. VOL. 207 PAGE 330
O.R. VOL. 235 PAGE 321

PLAT VOL. 9 PAGE 66
PLAT VOL. 15 PAGE 40
PLAT VOL. 19 PAGE 1393
PLAT VOL. 19 PAGE 2075

BEARINGS FROM
PLAT VOL. 19 PAGE 1393

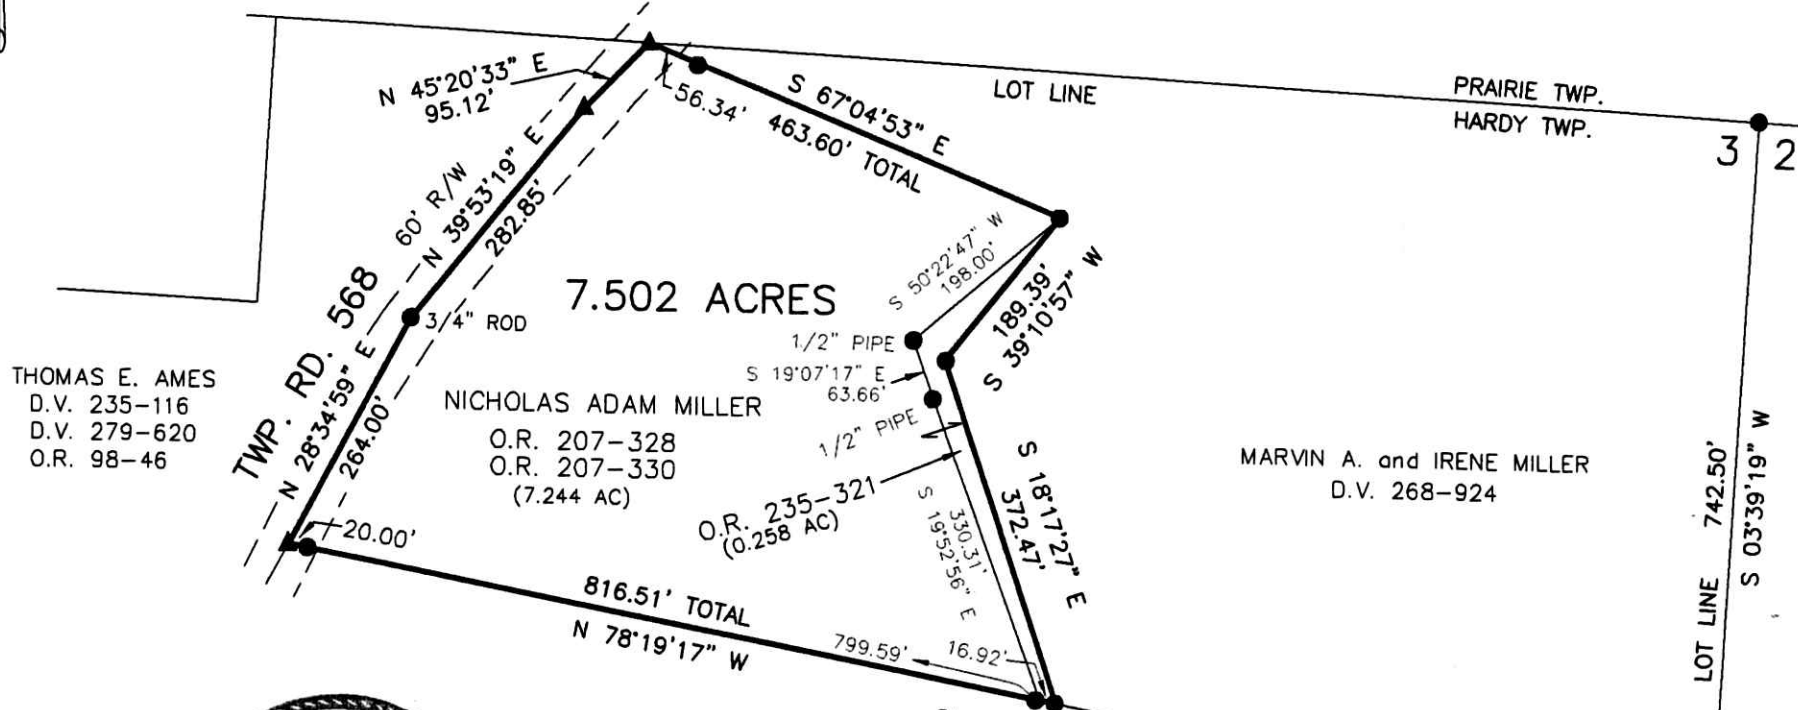

THOMAS E. AMES
D.V. 235-116
D.V. 279-620
O.R. 98-46

NICHOLAS ADAM MILLER
O.R. 207-328
O.R. 207-330
(7.244 AC)

MARVIN A. and IRENE MILLER
D.V. 268-924

SUZANNE GWEN GALLION
O.R. 168-888
O.R. 168-893

APPROVED FOR TRANSFER ONLY
NO SUBDIVISION PLAT REQUIRED

(O.R.C. 711.001 & 711.131)
Lot(s) not for building unless
approved by Board of Health.



HOLMES CO. PLANNING COMMISSION
By VB Date 8-22-13



I CERTIFY THIS SURVEY TO BE CORRECT
TO THE BEST OF MY KNOWLEDGE.

Donald C. Baker

DONALD C. BAKER P.S. 6938

DATE: AUG. 5, 2013
FDB\ DAN
FILE NAME: WORK4\S-376-13

PLAT APPROVED

8/15/2013



DONALD C. BAKER SURVEYING
138 N. CLAY STREET
MILLERSBURG, OHIO 44654
PH. 330-674-4788
FAX 330-674-6027

