

201300085635

B: 19 P: 2350

FILED FOR RECORD IN  
HOLMES COUNTY, OH  
ANITA HALL, COUNTY RECORDER  
10/15/2013 09:50 AM  
SMALL PLAT . 40.00  
PAGES: 1


ORV 246 pg 5527

# VILLAGE OF MILLERSBURG PART OF OUT LOT 18 & 19

HARDY TOWNSHIP  
1ST. QTR., LOT 46  
T-9 N; R-7 W


## HOLMES COUNTY, OHIO

SURVEYED FOR: DEGLER FAMILY

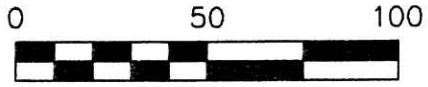

SCALE: 1"=50'

- STONE FOUND
- 5/8" REBAR FOUND  
UNLESS OTHERWISE NOTED

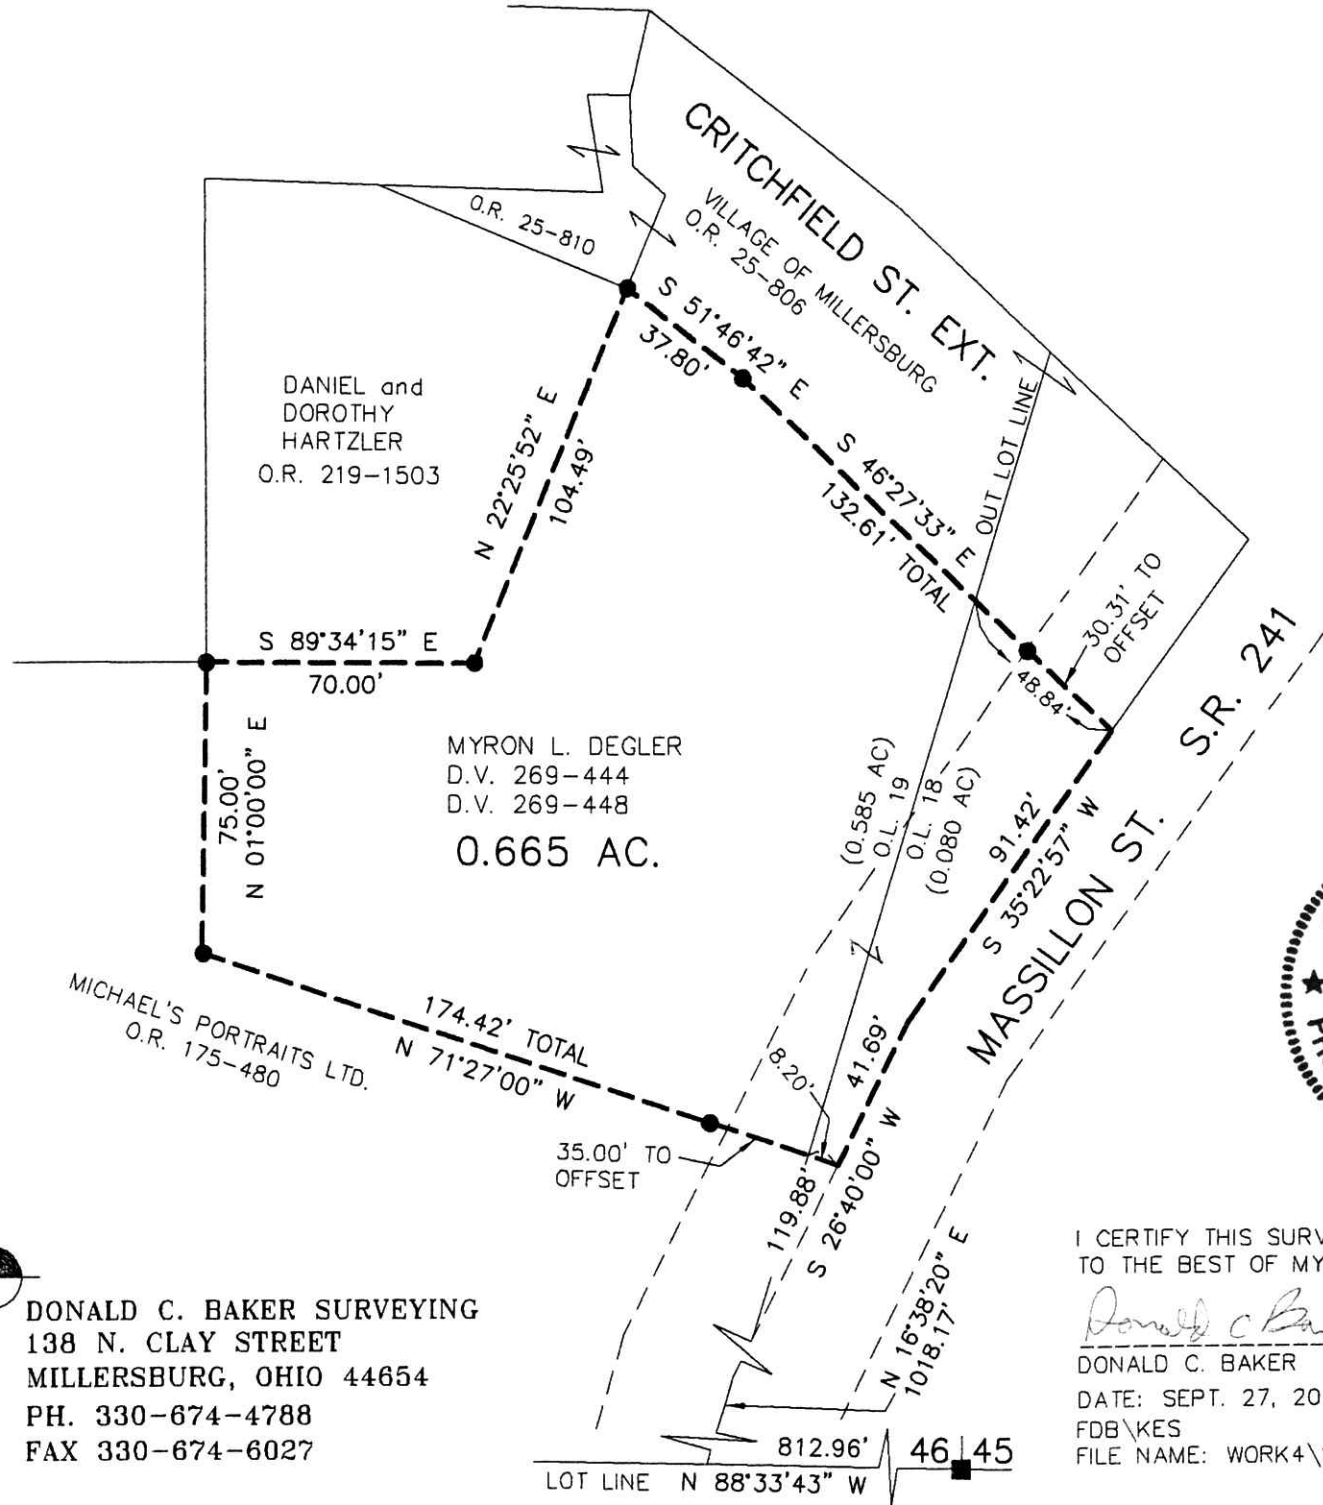

MYRON L. DEGLER  
D.V. 269-444  
D.V. 269-448  
0.665 AC.



### REFERENCES

- DEED VOL. 269 PAGE 448
- O.R. VOL. 25 PAGE 806
- O.R. VOL. 175 PAGE 480
- PLAT VOL. 14 PAGE 838
- PLAT VOL. 16 PAGE 998
- PLAT VOL. 19 PAGE 1722
- PLAT VOL. 19 PAGE 1309

BEARINGS FROM  
PLAT VOL. 14 PAGE 838



DONALD C. BAKER SURVEYING  
138 N. CLAY STREET  
MILLERSBURG, OHIO 44654  
PH. 330-674-4788  
FAX 330-674-6027

I CERTIFY THIS SURVEY TO BE CORRECT  
TO THE BEST OF MY KNOWLEDGE.

DONALD C. BAKER P.S. 6938

DATE: SEPT. 27, 2013

FDB\KES  
FILE NAME: WORK4\S-463-13

PLAT APPROVED

10/2/2013

