

201300085833


B: 19 P: 2353

FILED FOR RECORD IN
HOLMES COUNTY, OH
ANITA HALL, COUNTY RECORDER
10/28/2013 11:56 AM
SMALL PLAT . 40.00
PAGES: 1

ORV 246 PG 6594

HARDY TOWNSHIP 1ST. QTR., LOT 31 T-9 N; R-7 W HOLMES COUNTY, OHIO

SURVEYED FOR: ROY MILLER

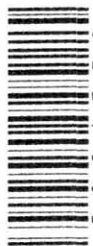

Tx: 4001104

0 200 400



SCALE: 1"=200'


- ▲ R.R. SPIKE FOUND
- 5/8" REBAR FOUND
UNLESS OTHERWISE NOTED
- 5/8" REBAR SET WITH I.D. CAP
I.D. CAP MARKED "BAKER 6938"

REFERENCES

DEED VOL. 246 PAGE 374
 O.R. VOL. 246 PAGE 4204
 O.R. VOL. 244 PAGE 2769
 O.R. VOL. 226 PAGE 483
 O.R. VOL. 179 PAGE 2665
 PLAT VOL. 10 PAGE 744
 PLAT VOL. 14 PAGE 338
 PLAT VOL. 19 PAGE 2337
 PLAT VOL. 19 PAGE 2284
 PLAT VOL. 19 PAGE 366
 BEARINGS FROM PLAT VOL. 19 PAGE 2337



PROPERTY LINE &
 CENTERLINE 50' EASEMENT
 O.R. 8-962
 P. 14-341
 O.R. 179-2665
 P. 19-366

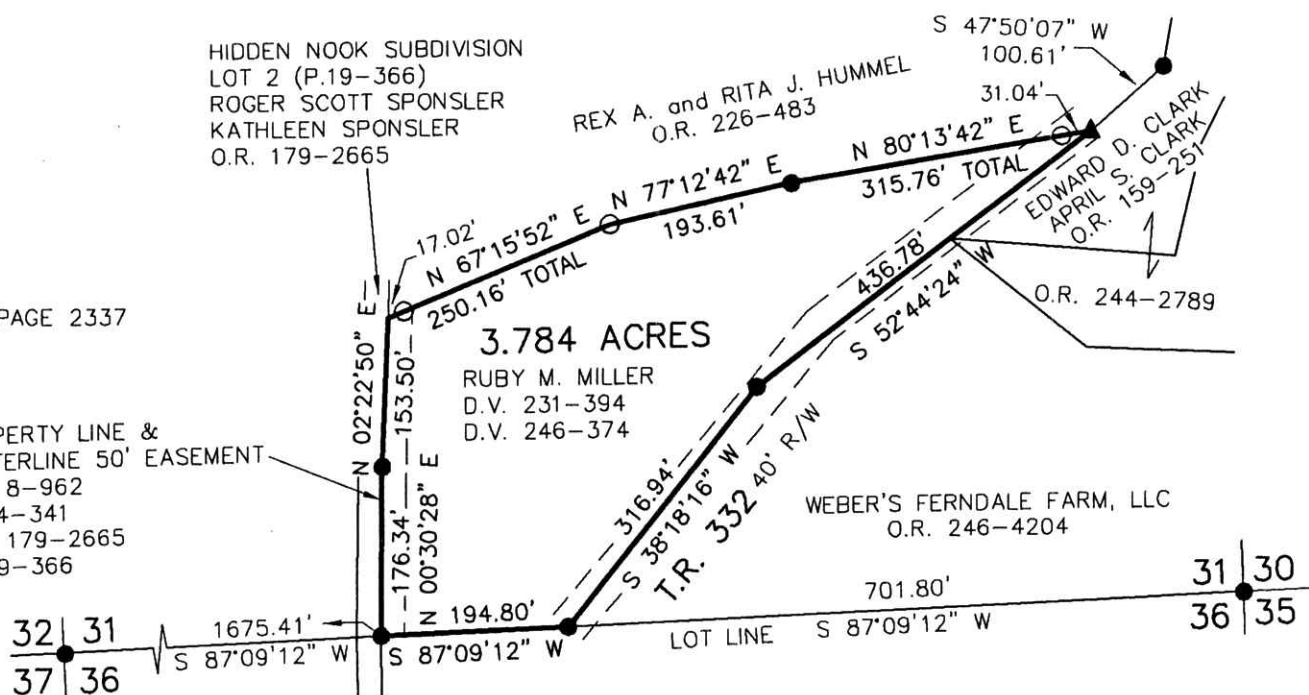

I CERTIFY THIS SURVEY TO BE CORRECT
TO THE BEST OF MY KNOWLEDGE.

Donald C. Baker
 DONALD C. BAKER P.S. 6938

DATE: OCTOBER 1, 2013

FDB\ALG

FILE NAME: WORK4\S-479-13\MLD

APPROVED FOR TRANSFER ONLY
NO SUBDIVISION PLAT REQUIRED

(O.R.C. 711.001 & 711.131)

Lot(s) not for building unless
approved by Board of Health

HOLMES CO. PLANNING COMMISSION

By *JB* Date *10-17-13*

PLAT APPROVED

10/15/2013



DONALD C. BAKER SURVEYING
 138 N. CLAY STREET
 MILLERSBURG, OHIO 44654
 PH. 330-674-4788
 FAX 330-674-6027