


201300085900

B: 19 P: 2356

FILED FOR RECORD IN  
HOLMES COUNTY, OH  
ANITA HALL, COUNTY RECORDER  
10/29/2013 3:20 PM  
SMALL PLAT . 40.00  
PAGES: 1

ORV 246 pg 6944

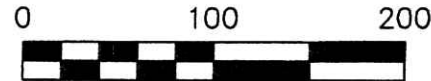


SCALE: 1"=100'

- STONE FOUND
- ▲ R.R. SPIKE FOUND
- 5/8" REBAR FOUND
- 5/8" REBAR SET WITH I.D. CAP
- I.D. CAP MARKED "BAKER 6938"

REFERENCES  
 DEED VOL. 267 PAGE 504  
 O.R. VOL. 33 PAGE 578  
 O.R. VOL. 209 PAGE 2966  
 O.R. VOL. 230 PAGE 288  
 O.R. VOL. 246 PAGE 3032  
 PLAT VOL. 6 PAGE 170  
 PLAT VOL. 17 PAGE 141  
 PLAT VOL. 18 PAGE 652  
 PLAT VOL. 2 PAGE 475  
 BEARINGS FROM  
 PLAT VOL. 2 PAGE 475

MECHANIC TOWNSHIP  
 N.E. QTR. SECTION 21  
 T-8 N; R-6 W  
 HOLMES COUNTY, OHIO

SURVEYED FOR: ATTY. SAM STEIMEL

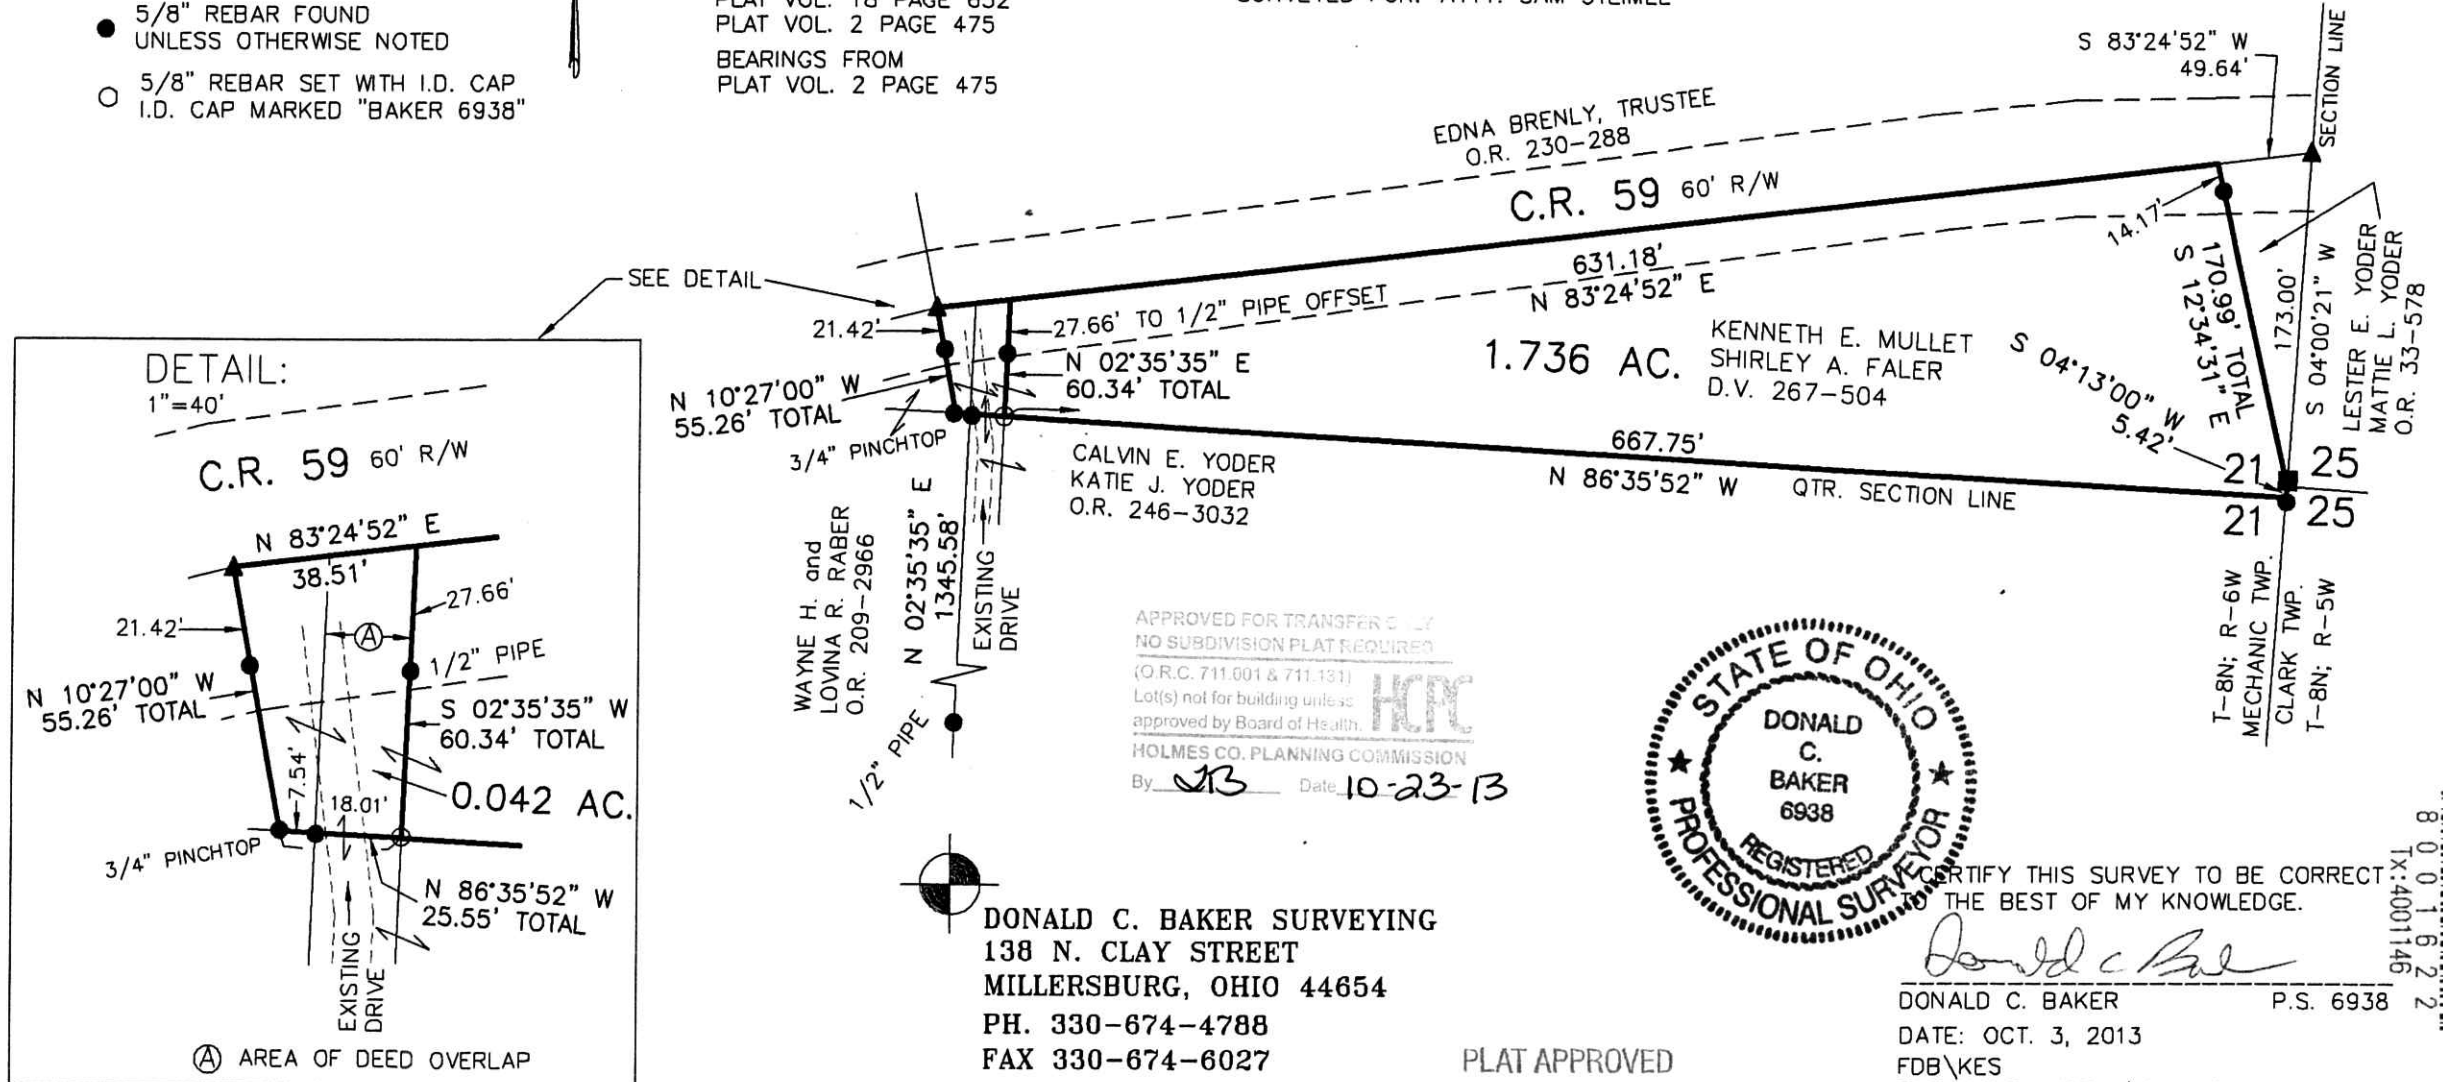

CERTIFY THIS SURVEY TO BE CORRECT  
TO THE BEST OF MY KNOWLEDGE.

*Donald C. Baker*

DONALD C. BAKER P.S. 6938  
 DATE: OCT. 3, 2013  
 FDB/KES  
 FILE NAME: WORK4\S-448-13

DONALD C. BAKER SURVEYING  
 138 N. CLAY STREET  
 MILLERSBURG, OHIO 44654  
 PH. 330-674-4788  
 FAX 330-674-6027

PLAT APPROVED

10/22/2013

