

PAINT TOWNSHIP
 S.W. QTR. SECTION 25
 N.W. QTR. SECTION 36
 T-15 N; R-11 W
 HOLMES COUNTY, OHIO

SURVEYED FOR: IVAN BEACHY


REFERENCES
 DEED VOL. 250 PAGE 372
 DEED VOL. 270 PAGE 284
 O.R. VOL. 171 PAGE 1812
 O.R. VOL. 185 PAGE 2525
 O.R. VOL. 219 PAGE 1466
 O.R. VOL. 220 PAGES 1770 & 2184
 O.R. VOL. 225 PAGE 2474
 PLAT VOL. 2 PAGE 501
 PLAT VOL. 10 PAGE 368
 PLAT VOL. 14 PAGE 860
 PLAT VOL. 16 PAGE 120
 PLAT VOL. 19 PAGES 45, 1732 & 1757
 BEARINGS FROM PLAT VOL. 19 PAGE 45

0 200 400




SCALE: 1"=200'

- STONE FOUND
- ▲ R.R. SPIKE FOUND
- DRILL HOLE FOUND
- 5/8" REBAR FOUND UNLESS OTHERWISE NOTED
- 5/8" REBAR SET WITH I.D. CAP I.D. CAP MARKED "BAKER 6938"

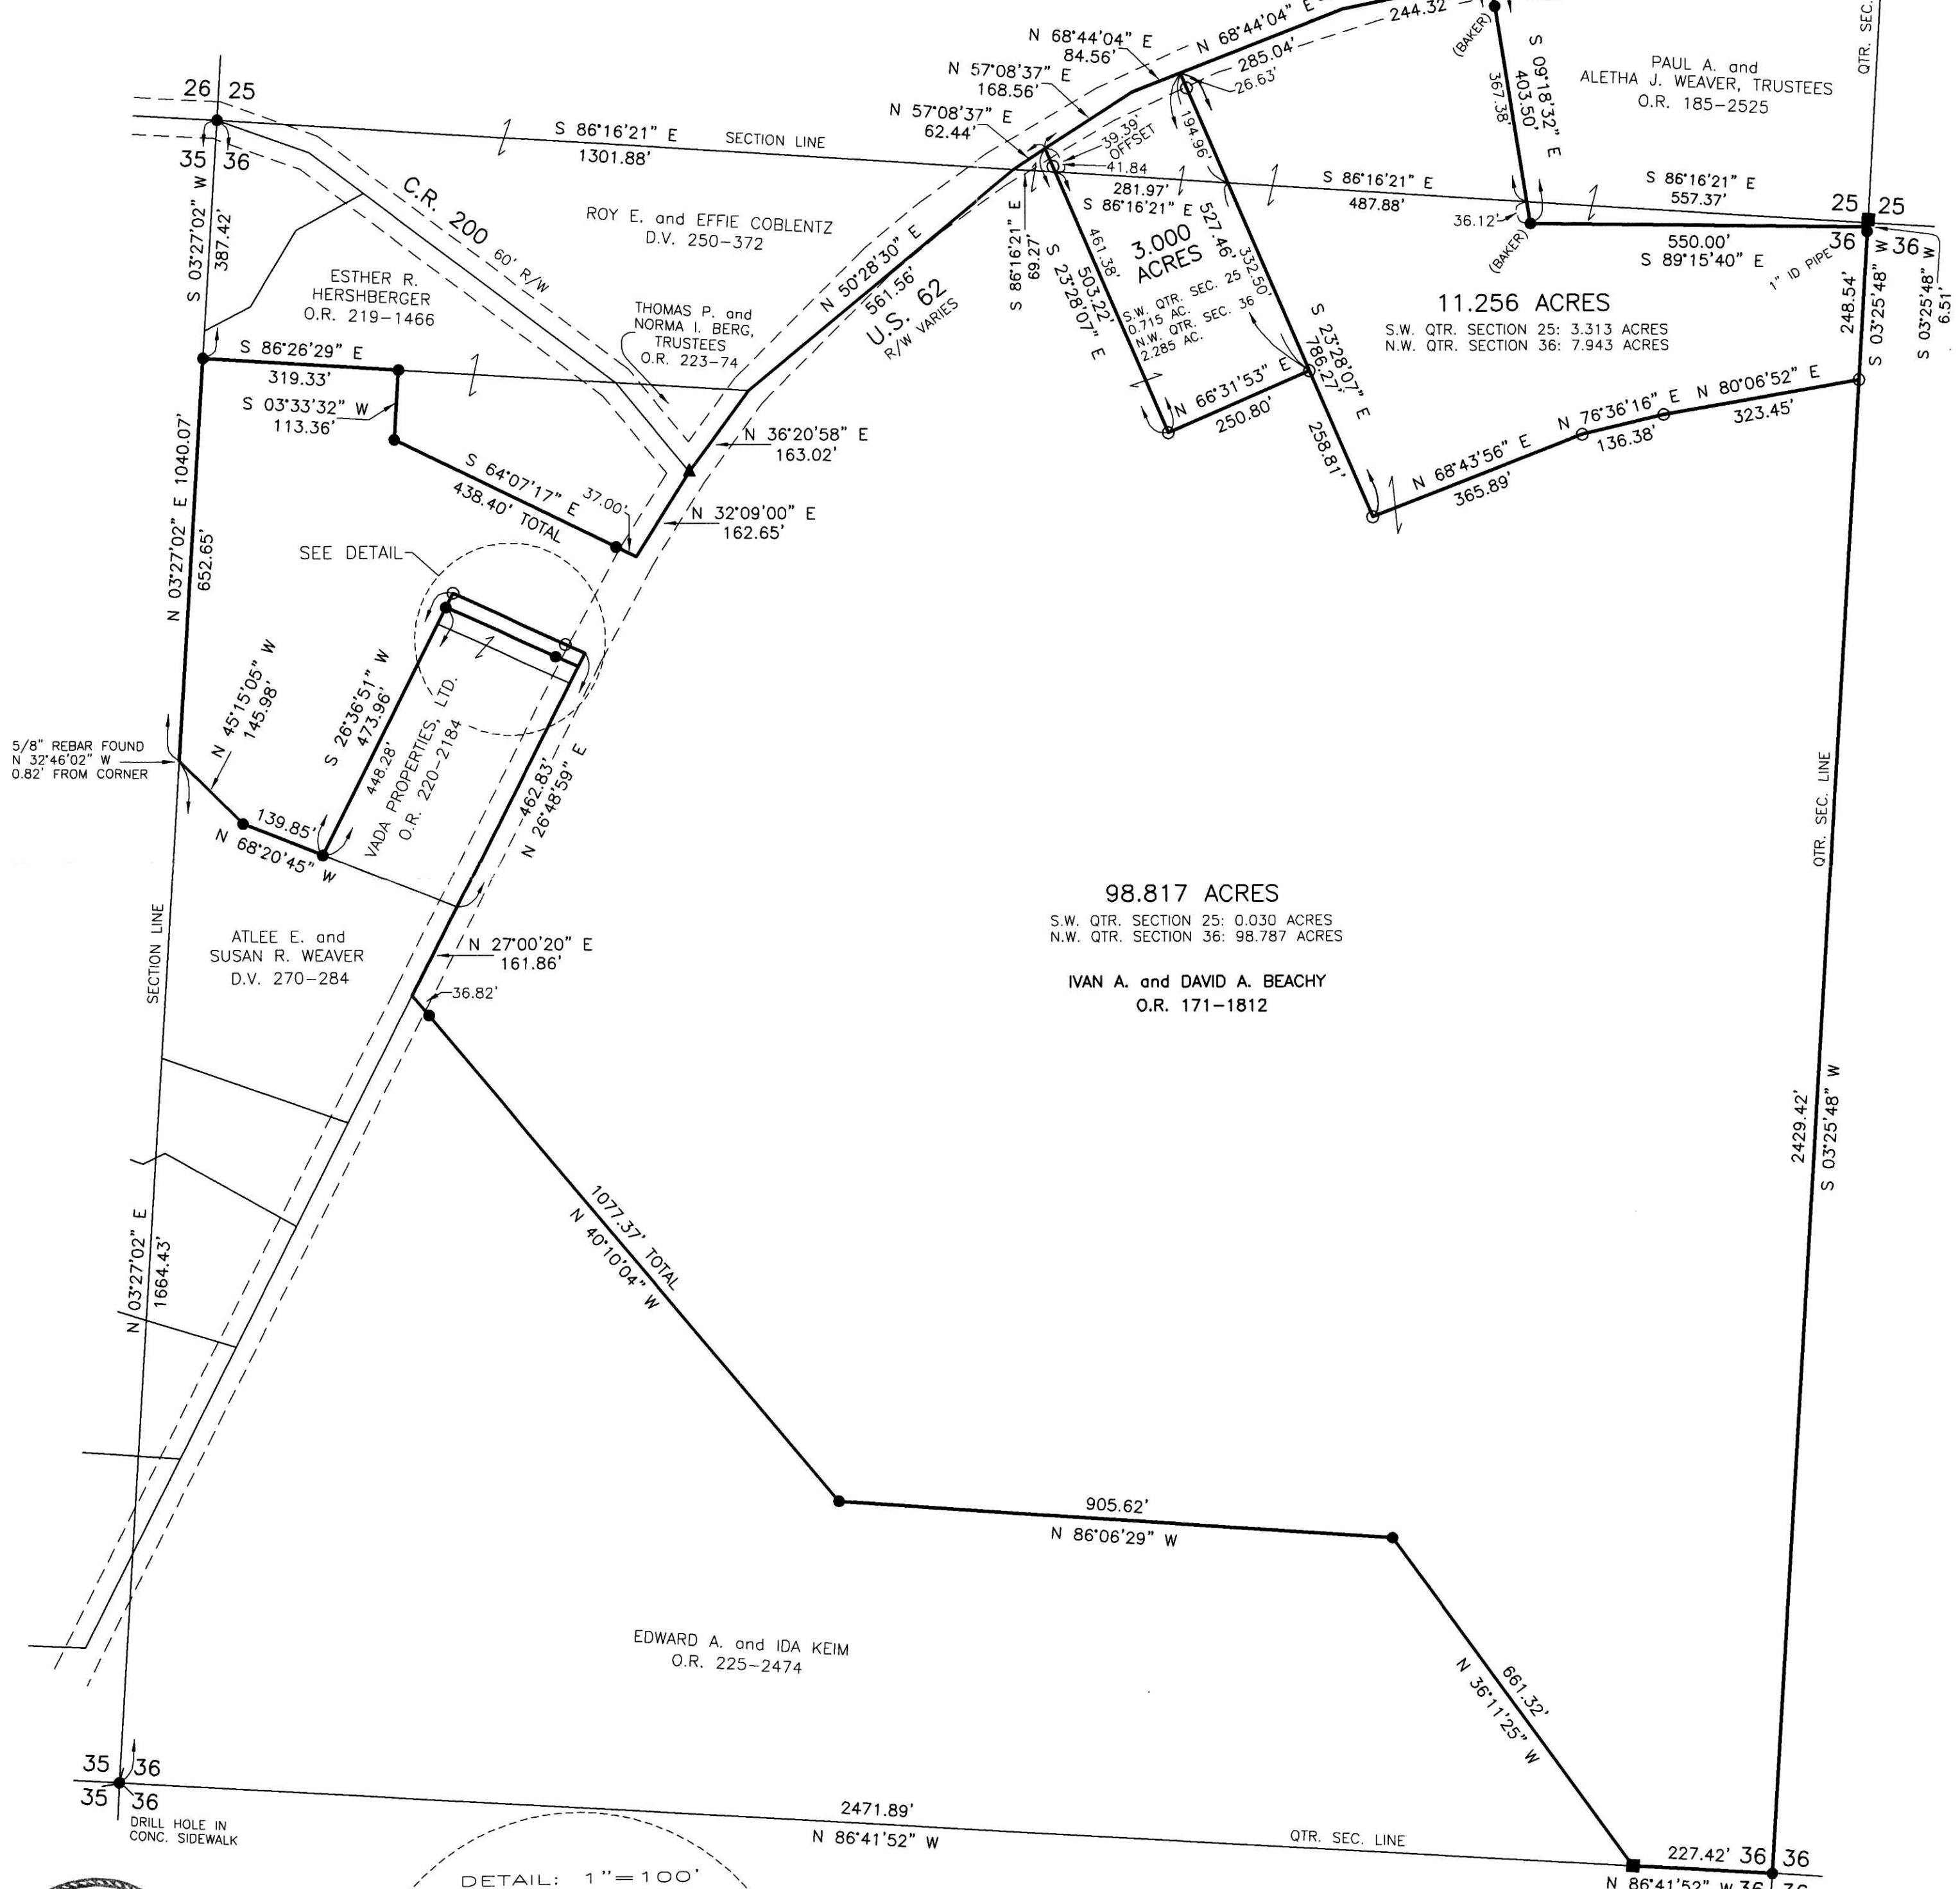

98.817 ACRES
 S.W. QTR. SECTION 25: 0.030 ACRES
 N.W. QTR. SECTION 36: 98.787 ACRES
 IVAN A. and DAVID A. BEACHY
 O.R. 171-1812

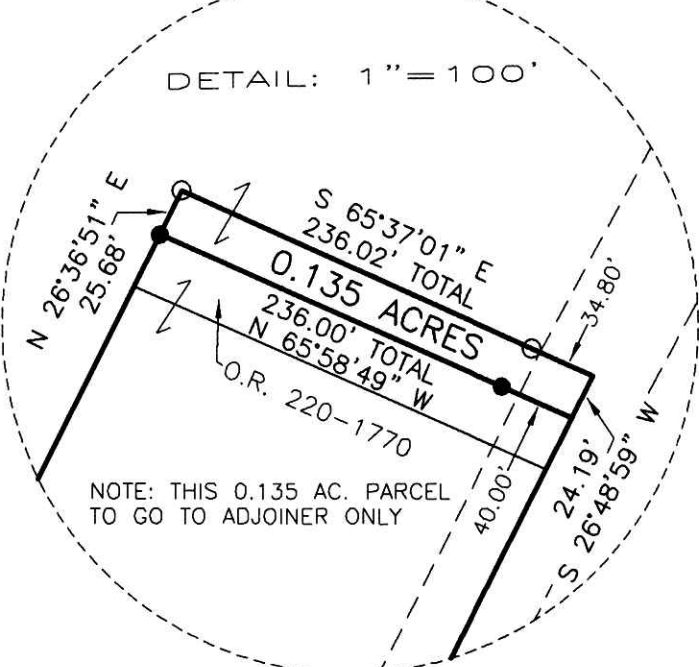

I CERTIFY THIS SURVEY TO BE CORRECT TO THE BEST OF MY KNOWLEDGE.
 Donald C. Baker
 DONALD C. BAKER P.S. 6938
 DATE: SEPT. 30, 2011
 FDB\CJG
 FILE NAME: WORK3\S-424-11\ERZ

Additional approval for this and any adjacent properties must be requested and granted prior to any future transfers by deed. Recording of this document does not waive the requirements of local Health District, Subdivision Regulations or other governing authorities which may be in effect at the time of any future deed transfer.

APPROVED FOR TRANSFER ONLY
 NO SUBDIVISION PLAT REQUIRED
 (O.H.C. 711.001 & 711.151)
 Lot(s) not for health purposes unless approved by local health authority.
 HOLMES CO. PLANNING COMM.

By: *JB* Date: *3-13-12*
11/18/13

DONALD C. BAKER SURVEYING
 138 N. CLAY STREET
 MILLERSBURG, OHIO 44654
 PH. 330-674-4788
 FAX 330-674-6027

PLAT APPROVED

11/12/2013