

CLARK TOWNSHIP
S.E. QTR. SECTION 14
T-8 N; R-4 W
HOLMES COUNTY, OHIO

SURVEYED FOR: LEWIS SCHLABACH

REFERENCES

O.R. VOL. 5 PAGE 194
O.R. VOL. 234 PAGE 2547
O.R. VOL. 242 PAGE 1256
PLAT VOL. 4 PAGE 50
PLAT VOL. 7 PAGE 577
PLAT VOL. 7 PAGE 718
PLAT VOL. 19 PAGE 1466
PLAT VOL. 16 PAGE 4
BEARINGS FROM
PLAT VOL. 19 PAGE 1466



I CERTIFY THIS SURVEY TO BE CORRECT
TO THE BEST OF MY KNOWLEDGE.


Donald C. Baker

DONALD C. BAKER P.S. 6938

DATE: SEPT. 12, 2013

KES\GS

FILE NAME: WORK4\S-454-13

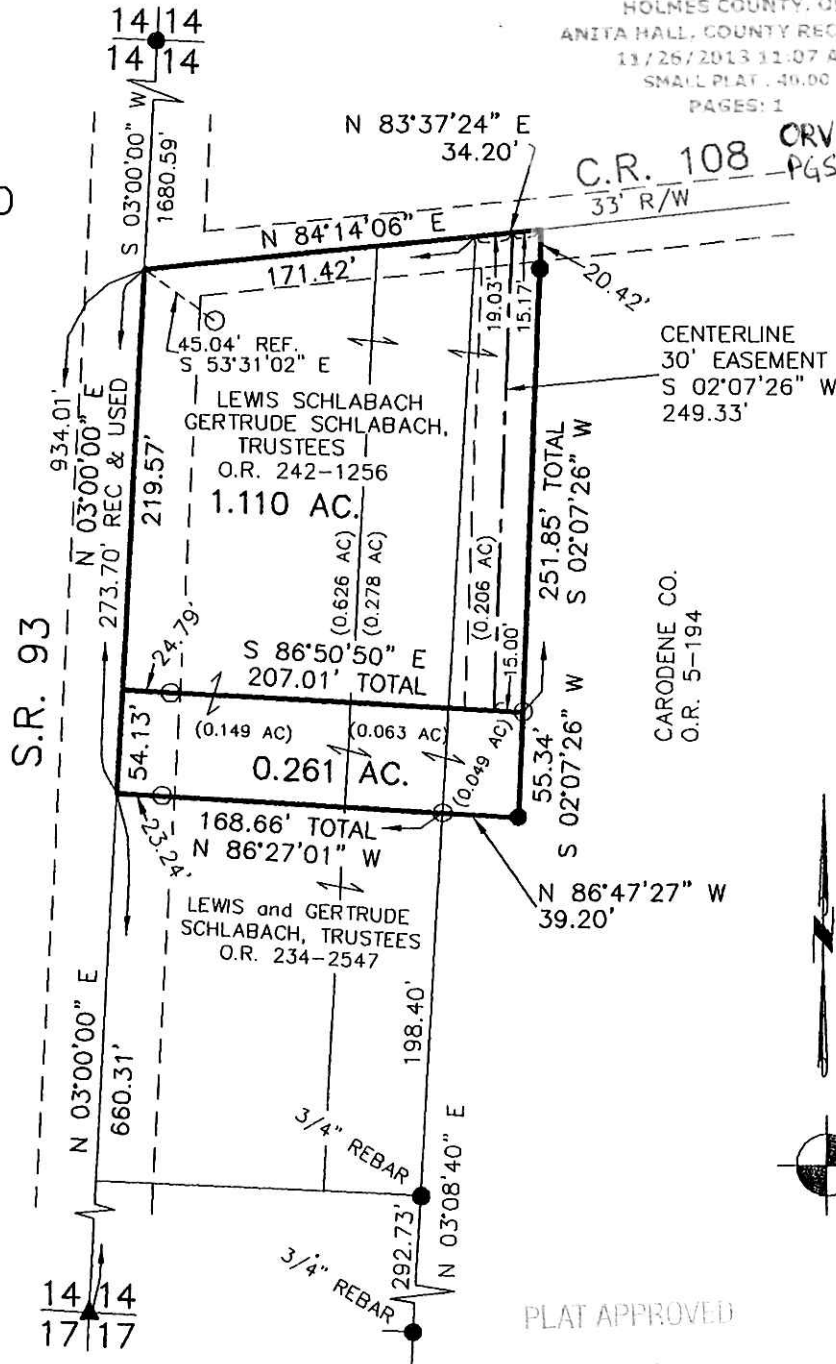

201300086319

B: 19 P: 2373

FILED FOR RECORD IN
HOLMES COUNTY, OH
ANITA HALL, COUNTY RECORDER
11/26/2013 11:07 AM
SMALL PLAT, \$9.00
PAGES: 1

APPROVED FOR TRANSFER ONLY
NO SUBDIVISION PLAT REQUIRED

(O.R.C. 711.001 & 711.131)

Lot(s) not for building unless
approved by Board of Health.



HOLMES CO. PLANNING COMMISSION


By *Ne* Date 10/31/13

Additional approval for this and any adjacent properties
must be requested and granted prior to any future
transfers by *Ne*. *Ne* does not
waive the req. *Ne* Health District
Subdivision Regulation *Ne* at the
time of any future deed trans. *Ne*



SCALE: 1"=100'

- ▲ R.R. SPIKE FOUND
- 5/8" ROD FOUND
UNLESS OTHERWISE NOTED
- 5/8" REBAR SET WITH I.D. CAP
I.D. CAP MARKED "BAKER 6938"

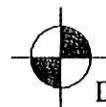

DONALD C. BAKER SURVEYING
138 N. CLAY STREET
MILLERSBURG, OHIO 44654
PH. 330-674-4788
FAX 330-674-6027

