


201300086422

B: 19 P: 2380

FILED FOR RECORD IN  
HOLMES COUNTY, OH  
ANITA HALL, COUNTY RECORDER  
12/04/2013 3:36 PM  
SMALL PLAT . 40.00  
PAGES: 1

ORV 247 pg 1865

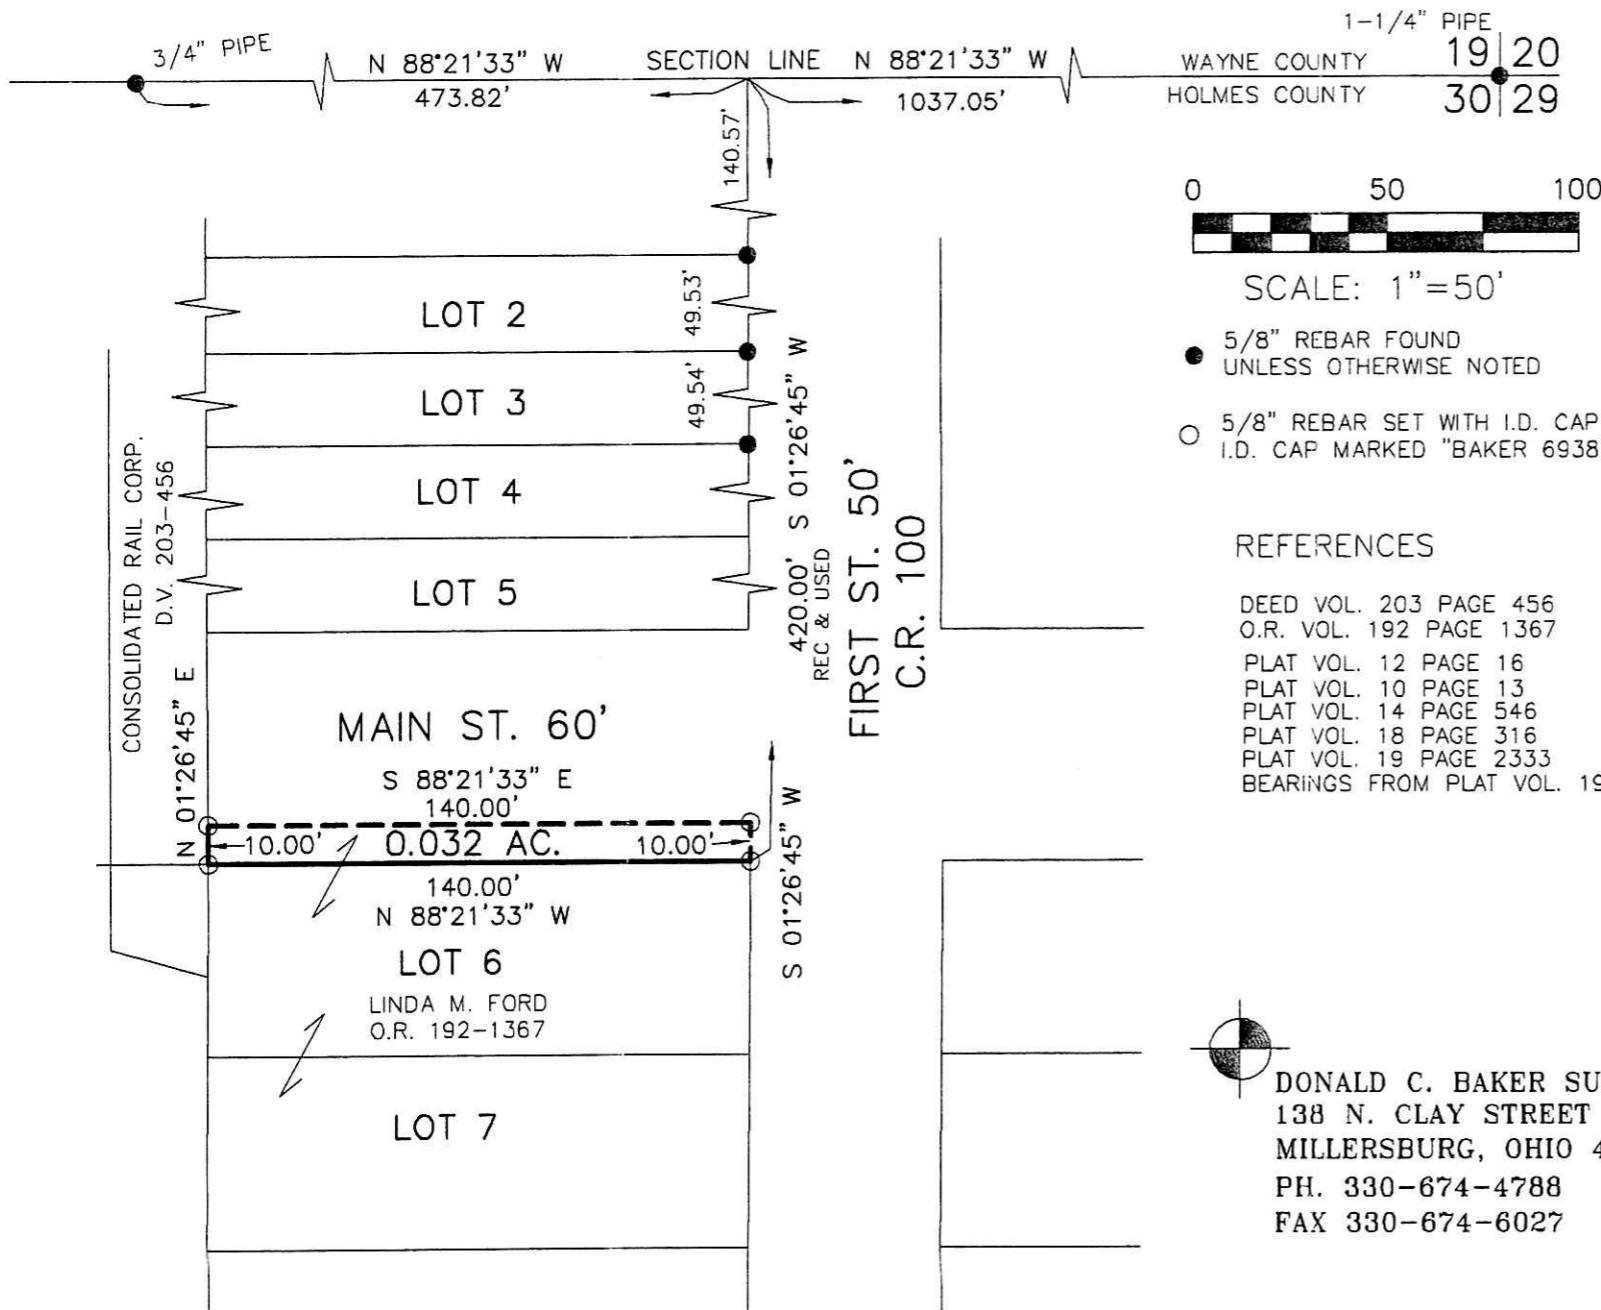

1-1/4" PIPE  
WAYNE COUNTY 19 | 20  
HOLMES COUNTY 30 | 29



- 5/8" REBAR FOUND UNLESS OTHERWISE NOTED
- 5/8" REBAR SET WITH I.D. CAP I.D. CAP MARKED "BAKER 6938"


REFERENCES

- DEED VOL. 203 PAGE 456
- O.R. VOL. 192 PAGE 1367
- PLAT VOL. 12 PAGE 16
- PLAT VOL. 10 PAGE 13
- PLAT VOL. 14 PAGE 546
- PLAT VOL. 18 PAGE 316
- PLAT VOL. 19 PAGE 2333
- BEARINGS FROM PLAT VOL. 19 PAGE 2333

RETRACEMENT SURVEY  
VILLAGE OF BIG PRAIRIE  
RIPLEY TOWNSHIP  
N.E. QTR. SECTION 30  
T-18 N; R-14 W  
HOLMES COUNTY, OHIO

SURVEYED FOR: LINDA FORD




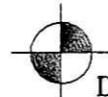

  
 DONALD C. BAKER SURVEYING  
 138 N. CLAY STREET  
 MILLERSBURG, OHIO 44654  
 PH. 330-674-4788  
 FAX 330-674-6027

PLAT APPROVED

11/15/2013

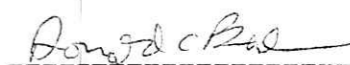I CERTIFY THIS SURVEY TO BE CORRECT TO THE BEST OF MY KNOWLEDGE.

  
 DONALD C. BAKER P.S. 6938  
 DATE: NOV. 6, 2013  
 FDB\KES  
 FILE NAME: WORK4\S-533-13

APPROVED FOR TRANSFER ONLY  
 NO SUBDIVISION PLAT REQUIRED  
 (O.R.C. 711.001 & 711.131)  
 Lot(s) not for building unless  
 approved by Board of Health.  
 HOLMES CO. PLANNING COMMISSION  
 By:  Date: 11-25-13

