


ORV 247 pg 2264

CLARK TOWNSHIP
 S.E. & S.W. QTRS. SECTION 16
 T-8 N; R-5 W
 HOLMES COUNTY, OHIO

SURVEYED FOR: IVAN BARKMAN & JOSEPH YODER

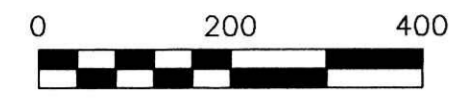

SCALE: 1"=200'

- ▲ R.R. SPIKE FOUND
- 5/8" REBAR FOUND UNLESS OTHERWISE NOTED
- △ R.R. SPIKE SET
- 5/8" REBAR SET WITH I.D. CAP I.D. CAP MARKED "BAKER 6938"

REFERENCES

- O.R. VOL. 67 PAGE 931
- O.R. VOL. 72 PAGE 47
- O.R. VOL. 46 PAGE 759
- O.R. VOL. 203 PAGE 2412
- O.R. VOL. 243 PAGE 324
- PLAT VOL. 19 PAGE 1475
- PLAT VOL. 19 PAGE 74
- PLAT VOL. 19 PAGE 1278
- PLAT VOL. 12 PAGE 75
- PLAT VOL. 19 PAGE 2217
- BEARINGS FROM PLAT VOL. 17 PAGE 401


APPROVED FOR TRANSFER ONLY
 NO SUBDIVISION PLAT REQUIRED
 (O.R.C. 711.001 & 711.131)
 Lot(s) not for building unless
 approved by Board of Health.
HCP
 HOLMES CO. PLANNING COMMISSION
 By *[Signature]* Date *11/22/13*



I CERTIFY THIS SURVEY TO BE CORRECT
 TO THE BEST OF MY KNOWLEDGE.

[Signature]
 DONALD C. BAKER P.S. 6938
 DATE: OCTOBER 30, 2013 (REVISED 11-14-2013)
 FDB\KES
 FILE NAME: WORK4\S-497-13\DB-MD

DONALD C. BAKER SURVEYING
 138 N. CLAY STREET
 MILLERSBURG, OHIO 44654
 PH. 330-674-4788
 FAX 330-674-6027

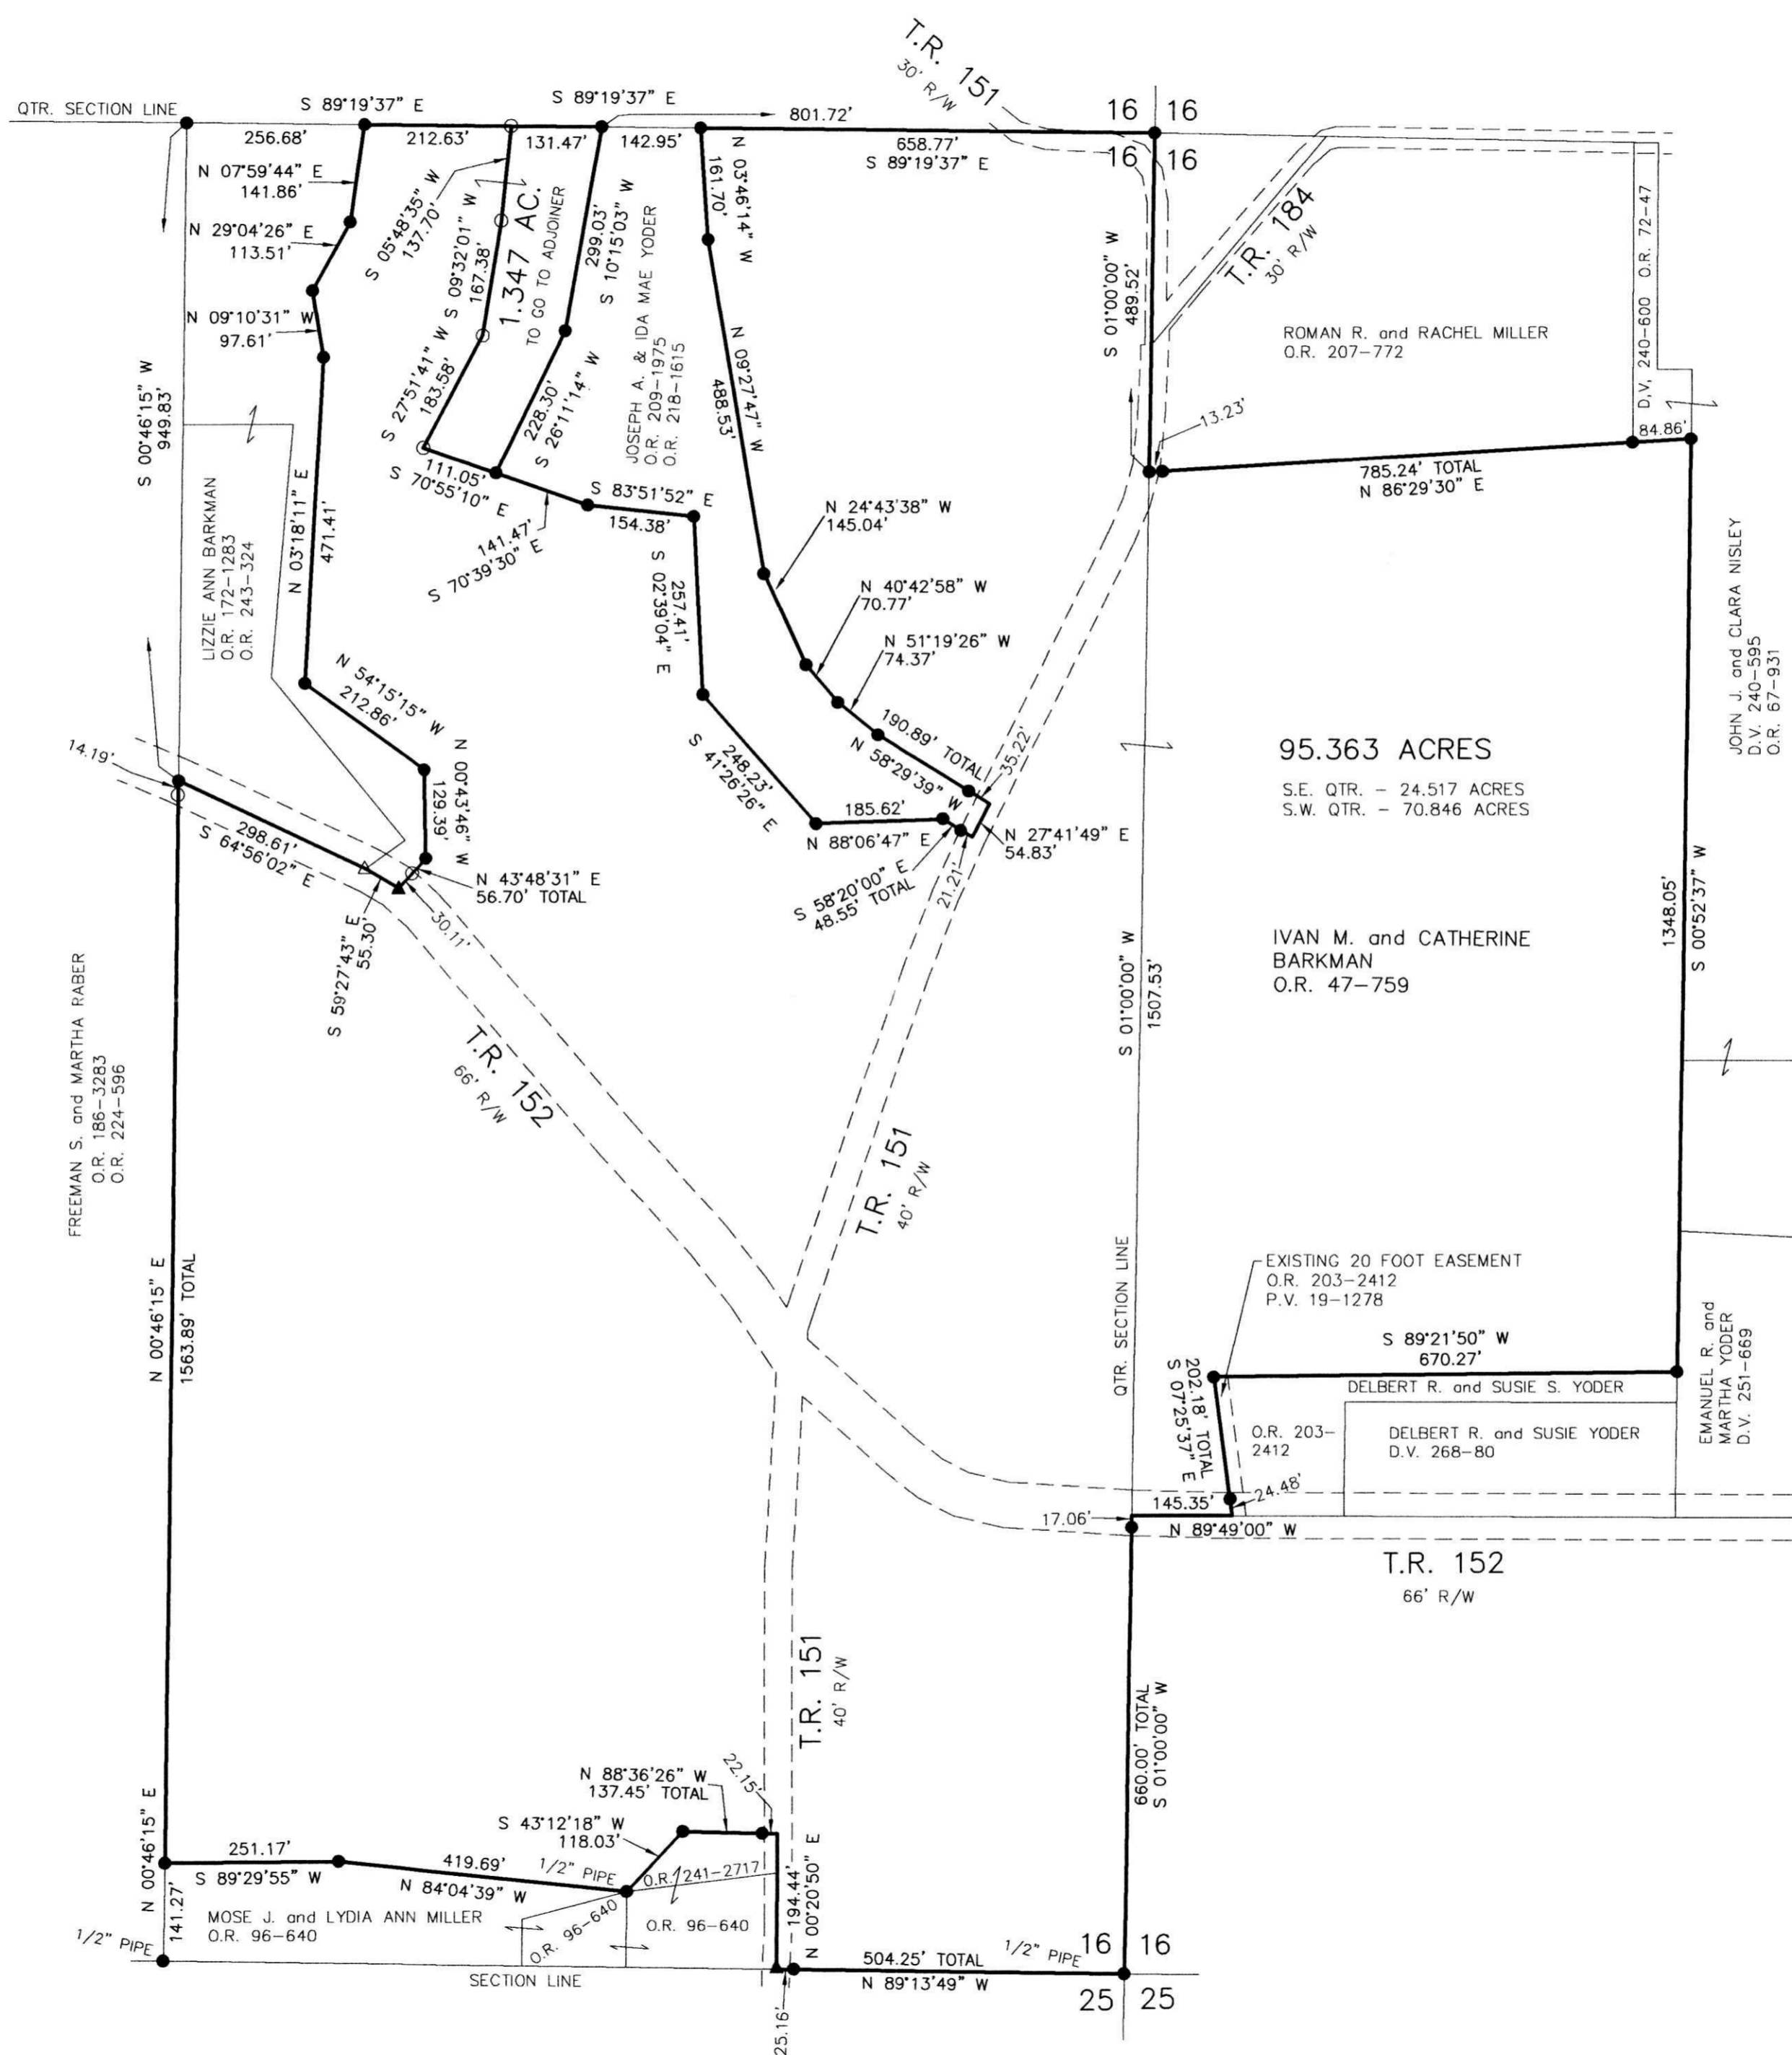

PLAT APPROVED

11/20/2013

