

APPROVED FOR TRANSFER ONLY
NO SUBDIVISION PLAT REQUIRED

(O.R.C. 711.001 & 711.131)

Lot(s) not for building unless approved by Board of Health.



HOLMES CO. PLANNING COMMISSION

By SB Date 12-16-13

Additional approval for this and any adjacent properties must be requested and granted prior to any future transfers by deed. Recording of this document does not waive the requirements of local Health District Subdivision Regulations or other governing authorities which may be in effect at the time of any future deed transfer.



201300086711


B: 19 P: 2395

FILED FOR RECORD IN
HOLMES COUNTY, OH
ANITA HALL, COUNTY RECORDER
12/23/2013 3:00 PM
SMALL PLAT - 40.00
PAGES: 1

ORV 247 PG 3349

CLARK TOWNSHIP
S.E. QTR. SECTION 5
T-8 N; R-5 W
HOLMES COUNTY, OHIO

SURVEYED FOR: WAYNE SCHROCK

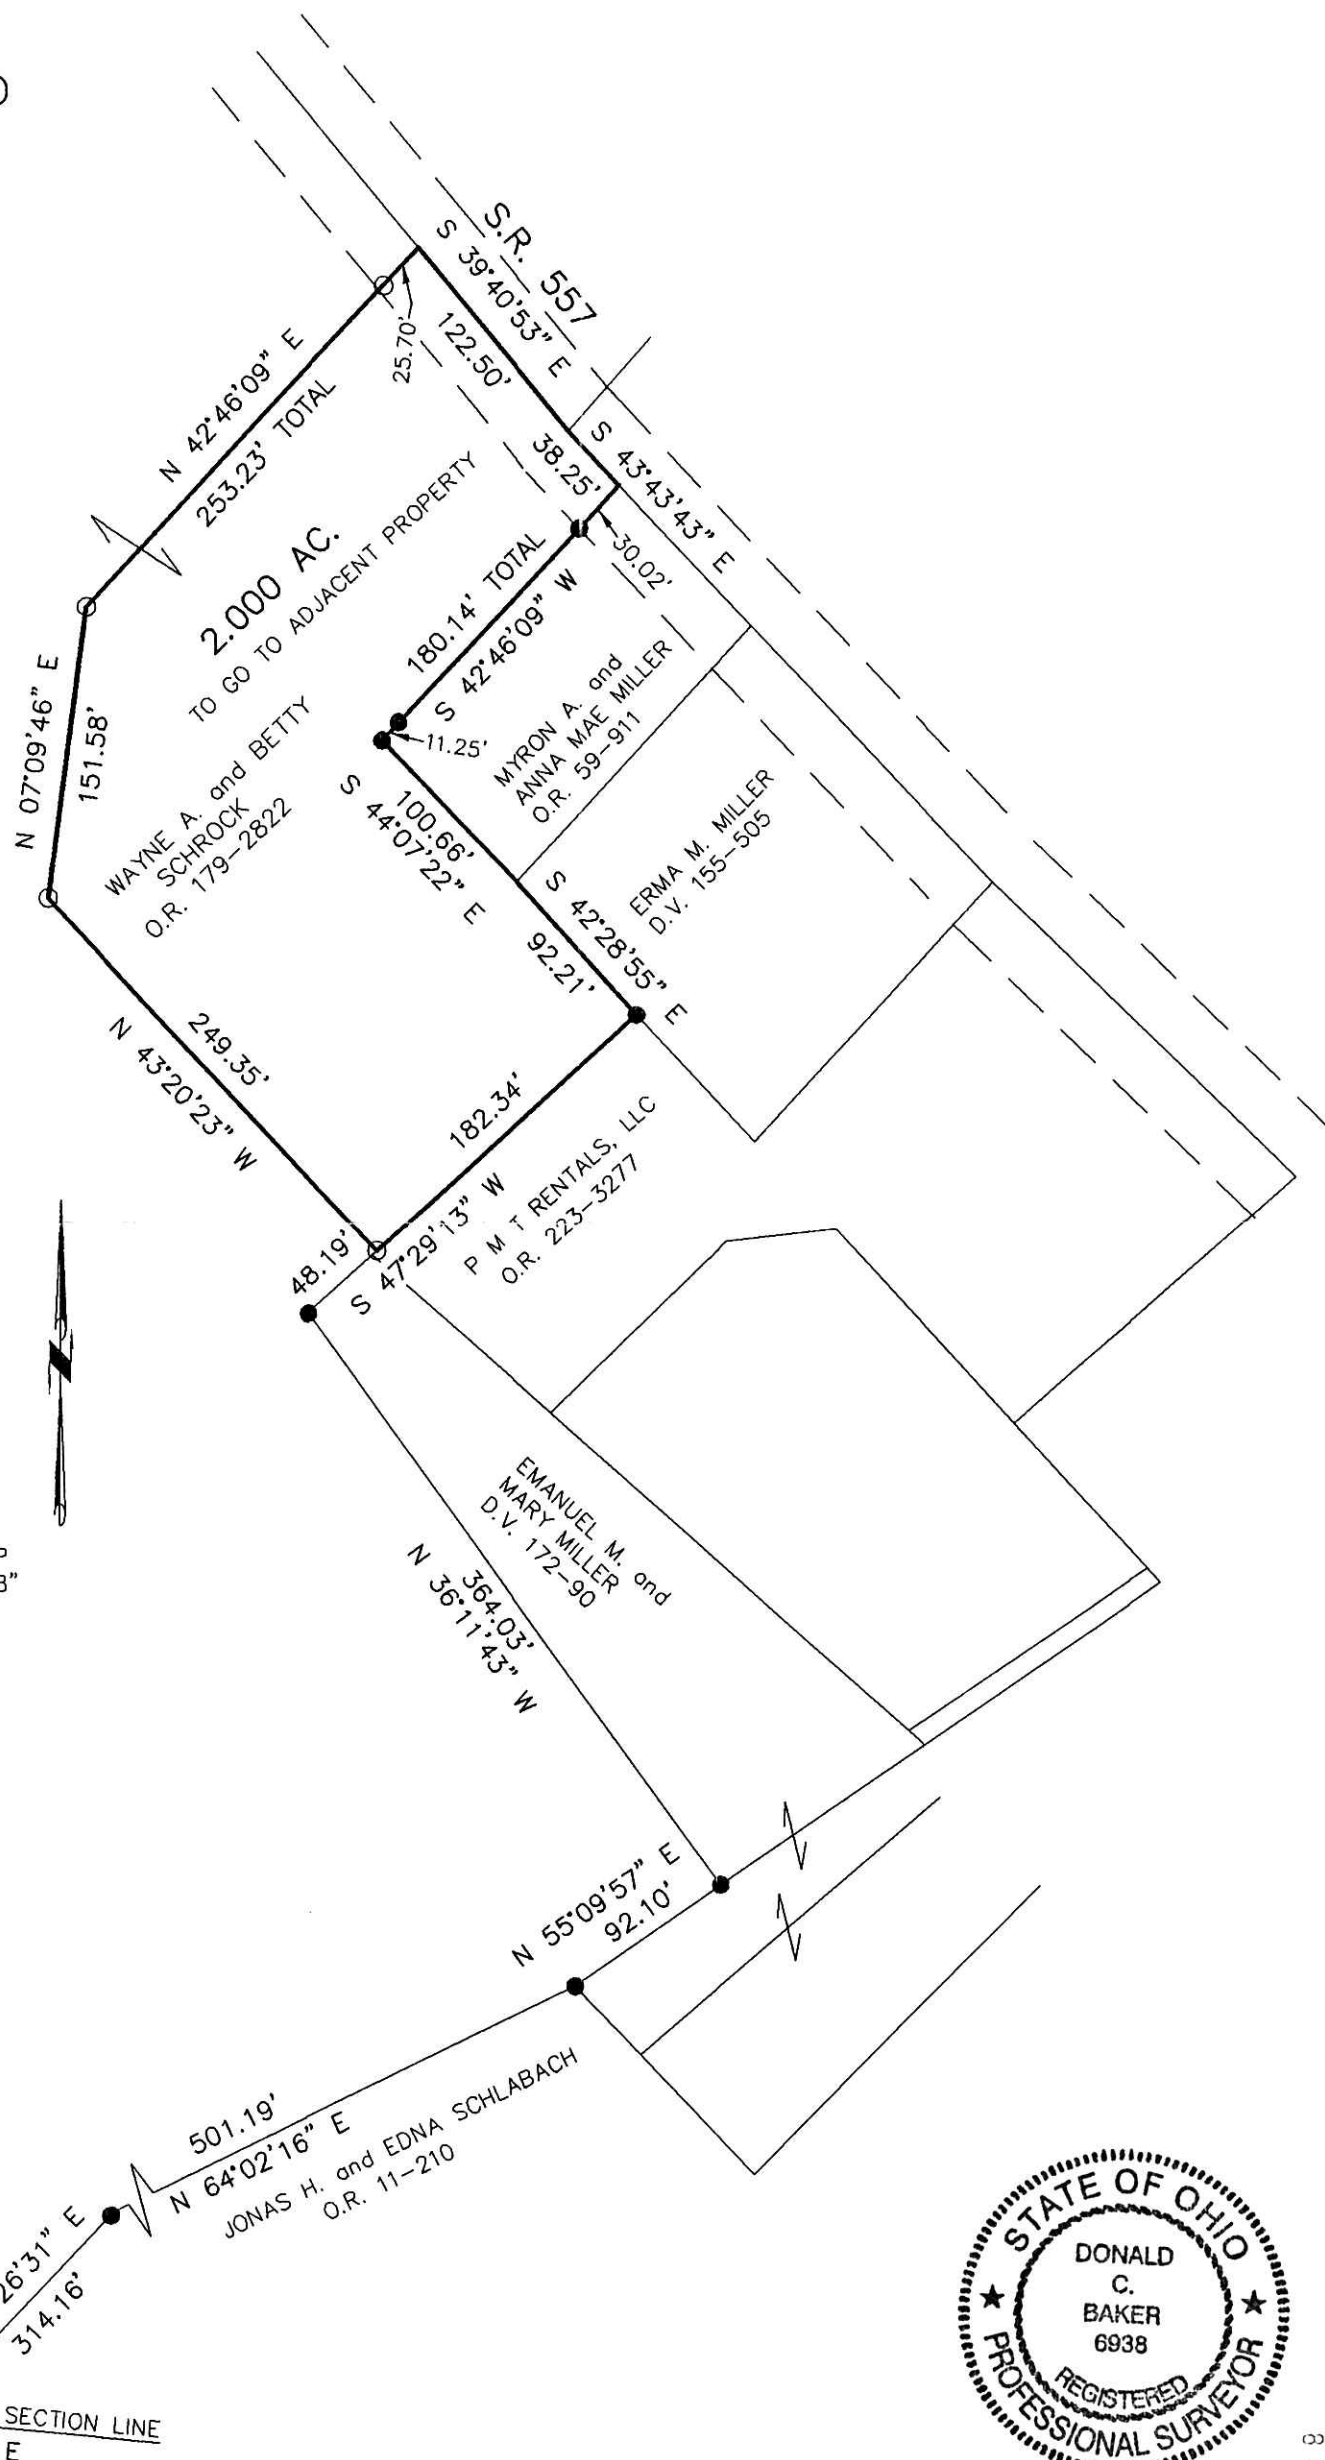


SCALE: 1"=100'

- STONE FOUND
- 5/8" REBAR FOUND UNLESS OTHERWISE NOTED
- 5/8" REBAR SET WITH I.D. CAP I.D. CAP MARKED "BAKER 6938"

REFERENCES

- DEED VOL. 155 PAGE 505
- DEED VOL. 172 PAGE 90
- O.R. VOL. 59 PAGE 911
- O.R. VOL. 179 PAGE 28221
- O.R. VOL. 223 PAGE 3277
- PLAT VOL. 2 PAGE 394
- PLAT VOL. 14 PAGE 103
- PLAT VOL. 16 PAGE 756
- PLAT VOL. 17 PAGE 652
- BEARINGS FROM PLAT VOL. 2 PAGE 394

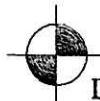

DONALD C. BAKER SURVEYING
138 N. CLAY STREET
MILLERSBURG, OHIO 44654
PH. 330-674-4788
FAX 330-674-6027
EMAIL: bakersurveying@gmail.com

I CERTIFY THIS SURVEY TO BE CORRECT TO THE BEST OF MY KNOWLEDGE.

Donald C. Baker
DONALD C. BAKER P.S. 6938

DATE: NOV. 26, 2013
FDB\KES
FILE NAME: WORK5\S-543-13

PLAT APPROVED

12/13/2013

