


SCALE: 1"=200'

- P.K. NAIL FOUND
- ▲ R.R. SPIKE FOUND
- 5/8" REBAR FOUND UNLESS OTHERWISE NOTED
- 5/8" REBAR SET WITH I.D. CAP I.D. CAP MARKED "BAKER 6938"

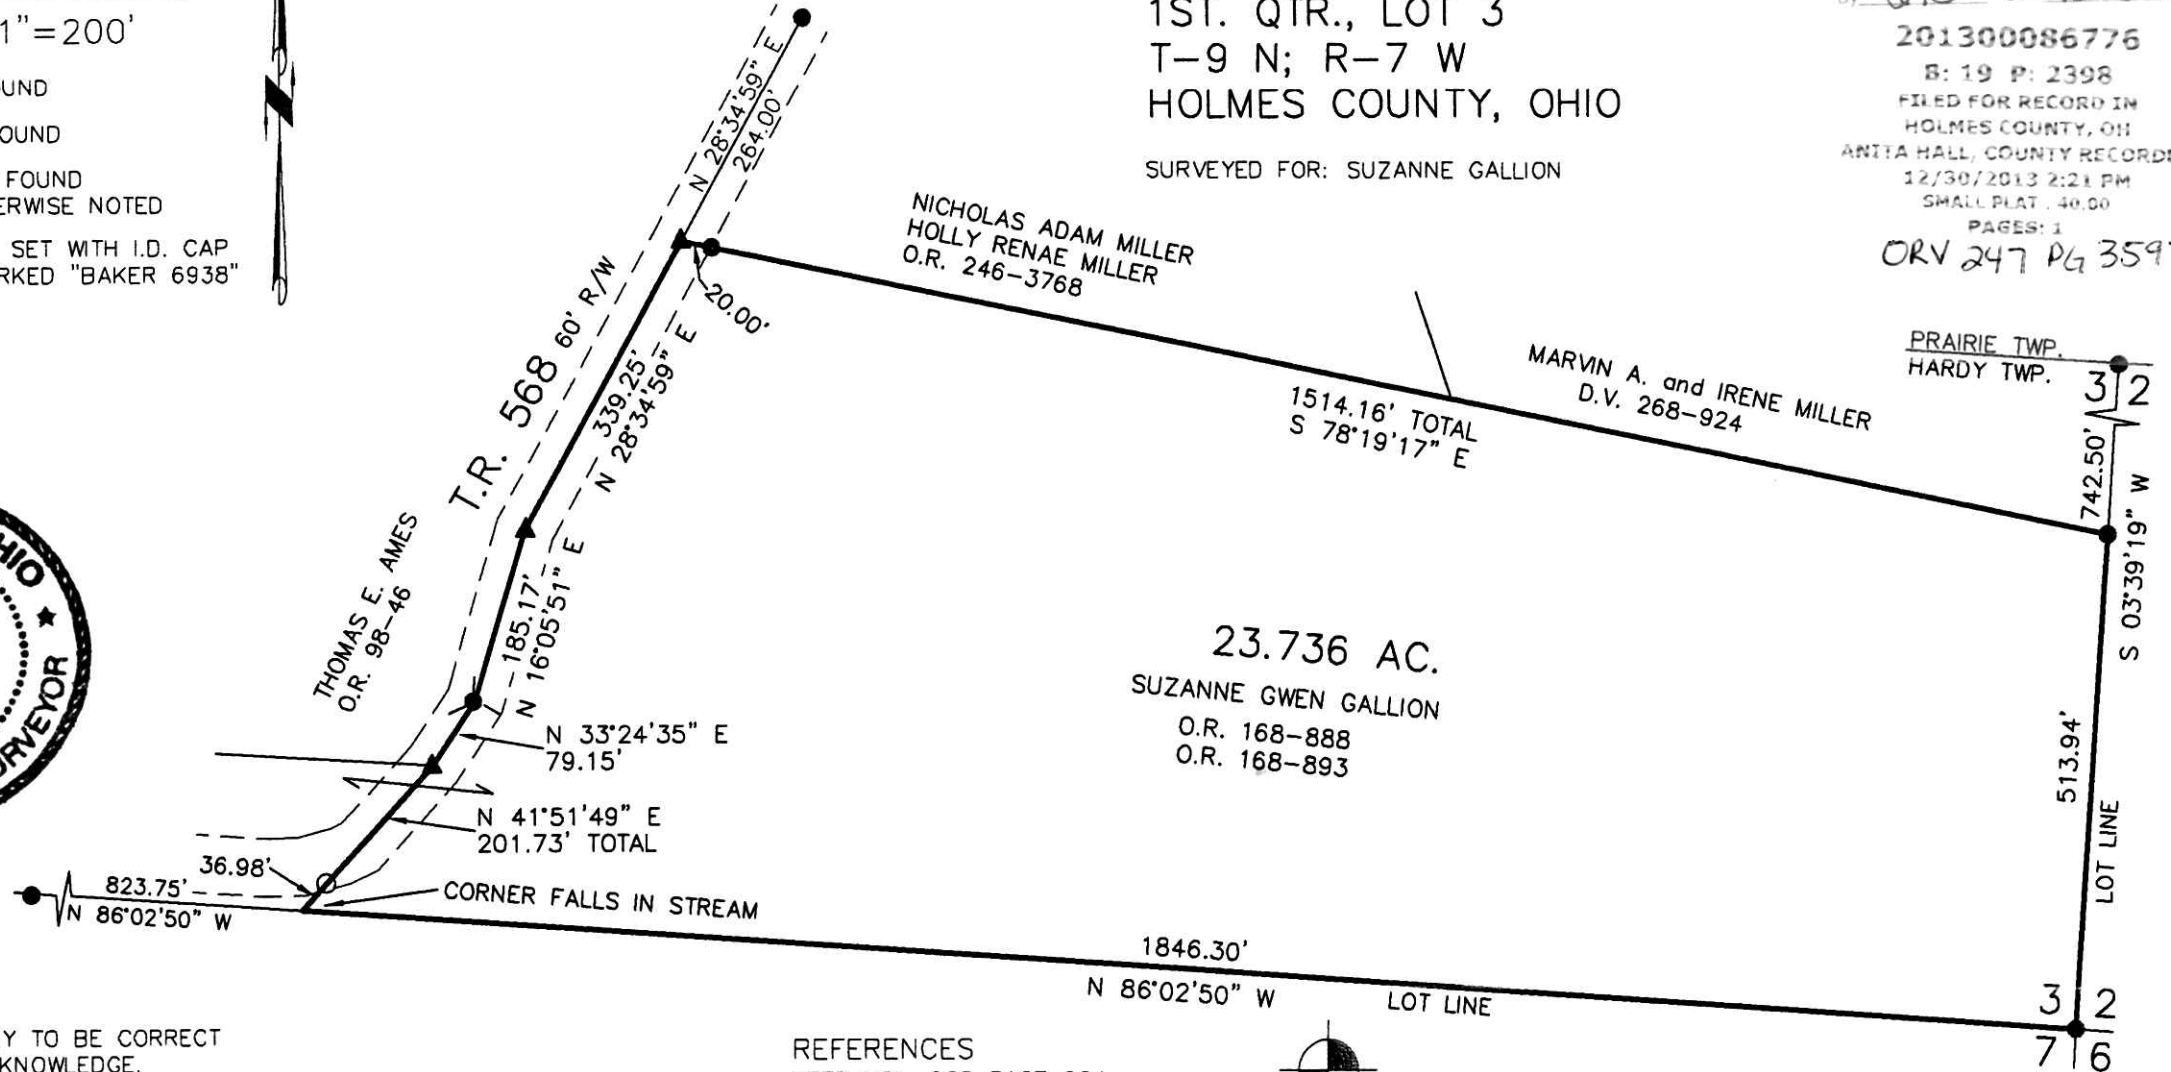

HARDY TOWNSHIP
 1ST. QTR., LOT 3
 T-9 N; R-7 W
 HOLMES COUNTY, OHIO

SURVEYED FOR: SUZANNE GALLION

NICHOLAS ADAM MILLER
 HOLLY RENAE MILLER
 O.R. 246-3768

MARVIN A. and IRENE MILLER
 D.V. 268-924

23.736 AC.
 SUZANNE GWEN GALLION
 O.R. 168-888
 O.R. 168-893

APPROVED FOR TRANSFER ONLY
 NO SUBDIVISION PLAT REQUIRED
 (O.R.C. 711.001 & 711.131)
 Lot(s) not for building unless
 approved by Board of Health.
 HOLMES CO. PLANNING COMMISSION
 By: *JB* Date: 10-18-13

201300086776
 8: 19 P: 2398
 FILED FOR RECORD IN
 HOLMES COUNTY, OH
 ANITA HALL, COUNTY RECORDER
 12/30/2013 2:21 PM
 SMALL PLAT . 40.00
 PAGES: 1
 ORV 247 Pg 3597

PRAIRIE TWP.
 HARDY TWP.

I CERTIFY THIS SURVEY TO BE CORRECT TO THE BEST OF MY KNOWLEDGE.

Donald C. Baker

DONALD C. BAKER P.S. 6938

DATE: SEPT. 24, 2013

FDB\CG
 FILE NAME: WORK4\S-461-13

REFERENCES
 DEED VOL. 268 PAGE 924
 O.R. VOL. 168 PAGE 893
 PLAT VOL. 9 PAGE 66
 PLAT VOL. 15 PAGE 40
 PLAT VOL. 19 PAGE 2331
 BEARINGS FROM PLAT VOL. 15 PAGE 40



DONALD C. BAKER SURVEYING
 138 N. CLAY STREET
 MILLERSBURG, OHIO 44654
 PH. 330-674-4788
 FAX 330-674-6027

PLAT APPROVED

10/16/2013