

0 100 200



SCALE: 1"=100'


- STONE FOUND
- 5/8" REBAR FOUND
UNLESS OTHERWISE NOTED
- 5/8" REBAR SET WITH I.D. CAP
I.D. CAP MARKED "BAKER 6938"

WALNUT CREEK TOWNSHIP
S.W. QTR. SECTION 15
T-9 N; R-4 W
HOLMES COUNTY, OHIO
ABE YODER, JR.

APPROVED FOR TRANSFER ONLY
NO SUBDIVISION PLAT REQUIRED
(O.R.C. 711.001 & 711.131)
Lot(s) not for building unless
approved by Board of Health.
HCP
HOLMES CO. PLANNING COMMISSION
By Date 11/7/14

REFERENCES

- O.R. VOL. 173 PAGE 2729
- O.R. VOL. 173 PAGE 2732
- PLAT VOL. 19 PAGE 123
- BEARINGS FROM PLAT VOL. 19 PAGE 123

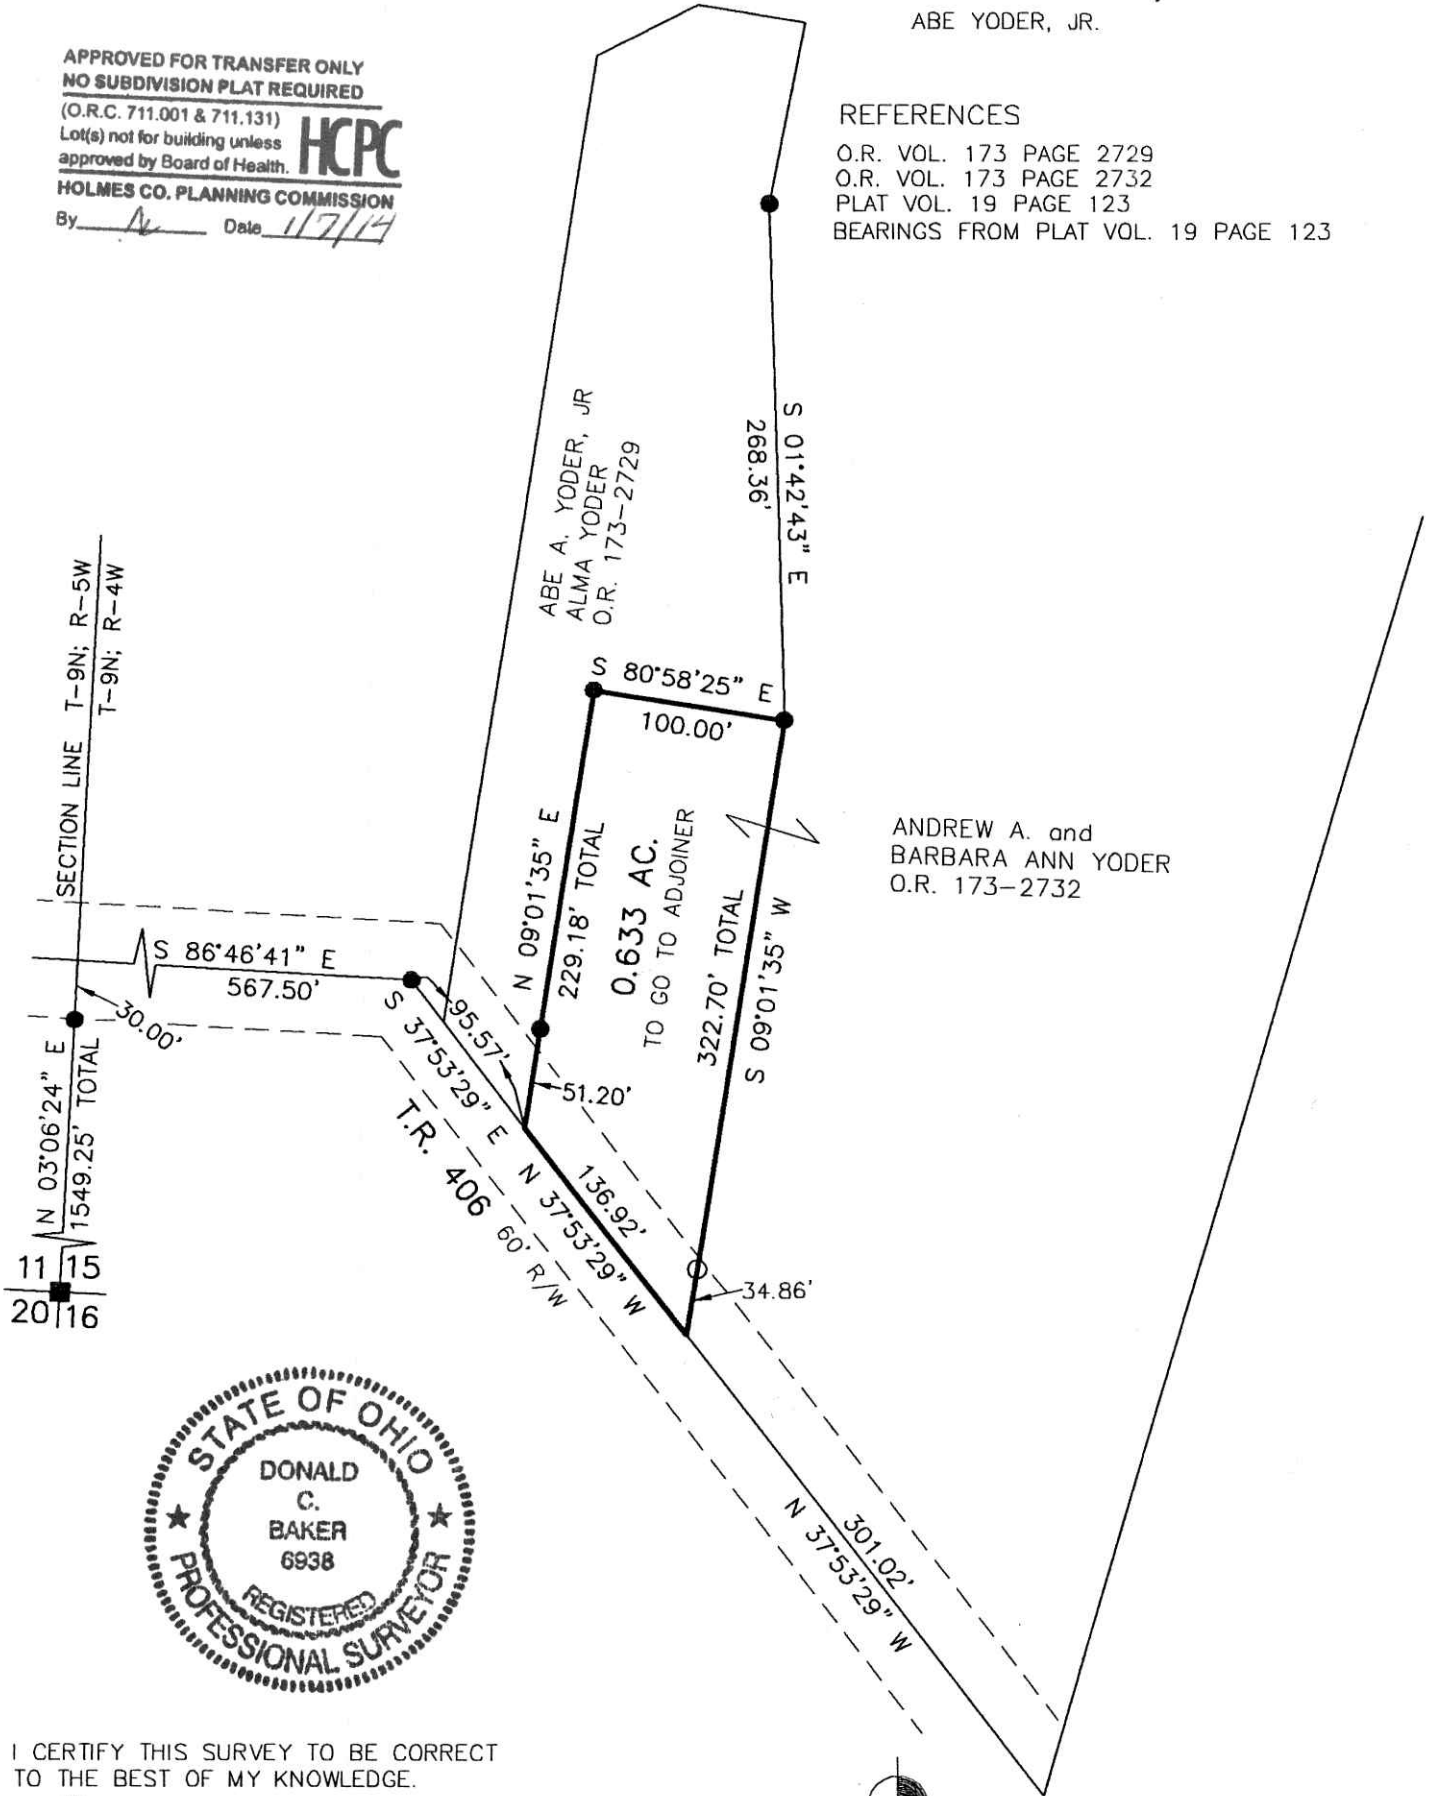

ANDREW A. and
BARBARA ANN YODER
O.R. 173-2732



I CERTIFY THIS SURVEY TO BE CORRECT
TO THE BEST OF MY KNOWLEDGE.

Donald C. Baker
DONALD C. BAKER P.S. 6938
DATE: NOV. 4, 2013
KES/JNG
FILE NAME: WORK4\S-529-13



DONALD C. BAKER SURVEYING
138 N. CLAY STREET
MILLERSBURG, OHIO 44654
PH. 330-674-4788
FAX 330-674-6027

PLAT APPROVED

12/24/2013

