

201400087684

B: 19 P: 2447

FILED FOR RECORD IN
HOLMES COUNTY, OH
ANITA HALL, COUNTY RECORDER
03/07/2014 10:46 AM
SMALL PLAT . 40.00
PAGES: 1

ORV 248 pgs 588
+ 591

REFERENCES

DEED VOL. 203 PAGE 542
O.R. VOL. 234 PAGE 317
PLAT VOL. 16 PAGE 818
BEARINGS FROM PLAT VOL. 8 PAGE 312

SALT CREEK TOWNSHIP
3RD. QTR., LOT 25
T-10 N; R-5 W
HOLMES COUNTY, OHIO

SURVEYED FOR: DENNIS MILLER


APPROVED FOR TRANSFER ONLY
NO SUBDIVISION PLAT REQUIRED

(O.R.C. 711.001 & 711.131)
Lot(s) not for building unless
approved by Board of Health.



HOLMES CO. PLANNING COMMISSION


By [Signature] Date 2/24/14

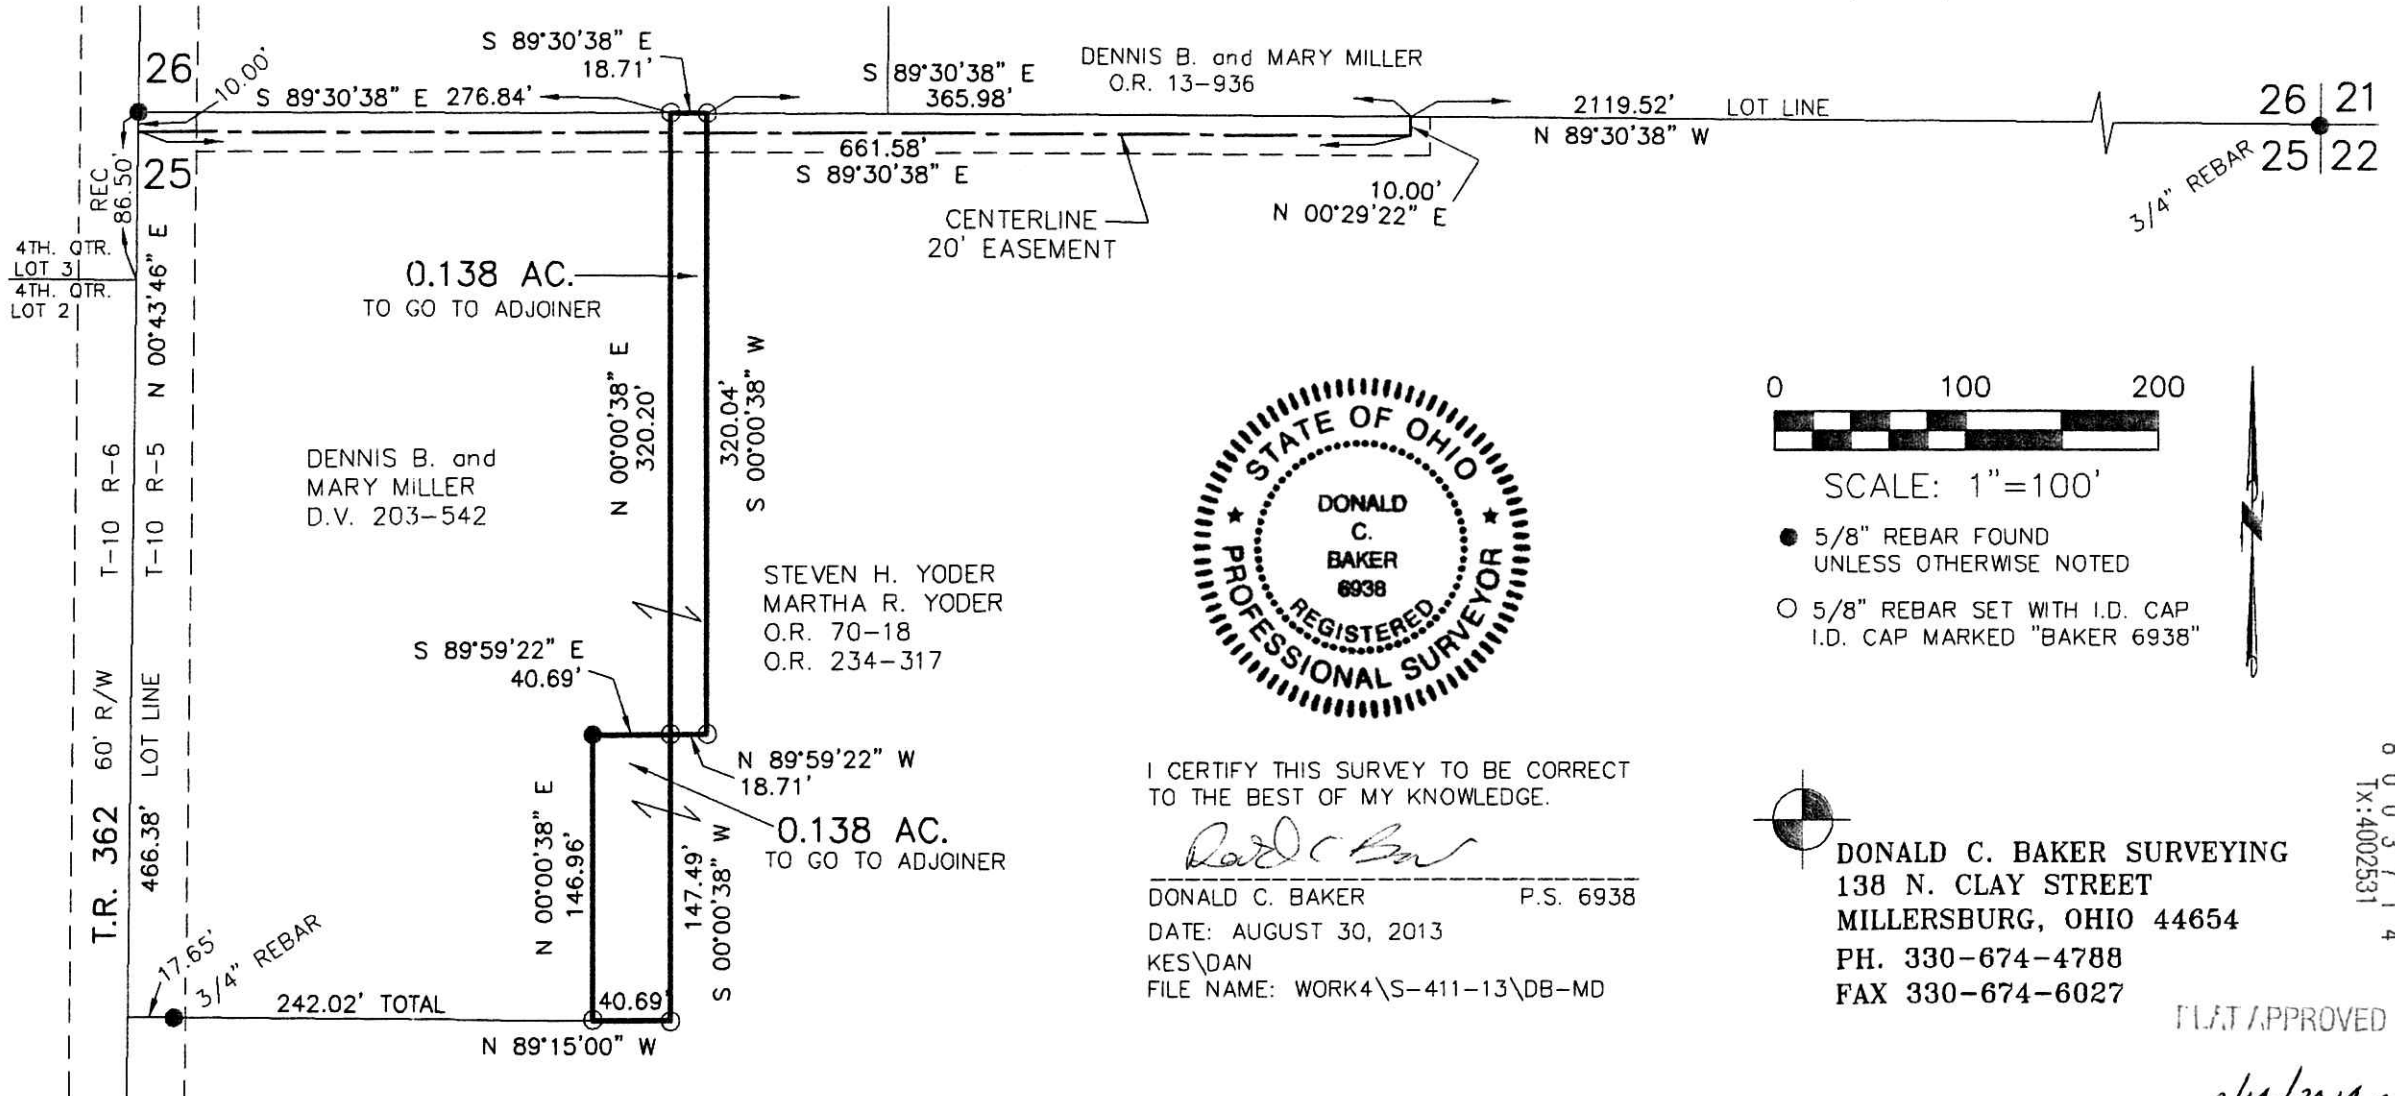

I CERTIFY THIS SURVEY TO BE CORRECT
TO THE BEST OF MY KNOWLEDGE.


[Signature]

DONALD C. BAKER P.S. 6938
DATE: AUGUST 30, 2013
KES\ DAN
FILE NAME: WORK4\S-411-13\DB-MD

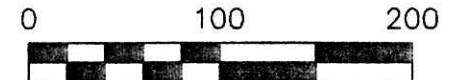

SCALE: 1"=100'

- 5/8" REBAR FOUND UNLESS OTHERWISE NOTED
- 5/8" REBAR SET WITH I.D. CAP I.D. CAP MARKED "BAKER 6938"

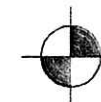

DONALD C. BAKER SURVEYING
138 N. CLAY STREET
MILLERSBURG, OHIO 44654
PH. 330-674-4788
FAX 330-674-6027



FILED APPROVED

2/14/2014