

CLARK TOWNSHIP
 S.W. QTR. SECTION 14
 T-8 N; R-4 W
 HOLMES COUNTY, OHIO
 SURVEYED FOR: WAYNE MILLER


Additional approval for this and any adjacent properties must be requested and granted prior to any future transfers by deed. Recording of this document does not waive the requirements of local Health District Subdivision Regulations or other governing authorities which may be in effect at the time of any future deed transfer.



REFERENCES
 DEED VOL. 227 PAGE 357
 DEED VOL. 260 PAGE 106
 O.R. VOL. 187 PAGE 1772
 PLAT VOL. 16 PAGE 361
 PLAT VOL. 17 PAGE 310
 BEARINGS FROM PLAT VOL. 16 PAGE 361

201400088102
 B: 19 P: 2457
 FILED FOR RECORD IN
 HOLMES COUNTY, OH
 ANITA HALL, COUNTY RECORDER
 04/08/2014 12:29 PM
 SMALL PLAT 46.00
 PAGES: 1
 ORV 248 PG 2891

APPROVED FOR TRANSFER ONLY
 NO SUBDIVISION PLAT REQUIRED
 (O.R.C. 711.001 & 711.131)
 Entitled not for building unless
 approved by Board of Health.
 HOLMES CO. PLANNING COMMISSION
 By: JB Date: 8-29-13

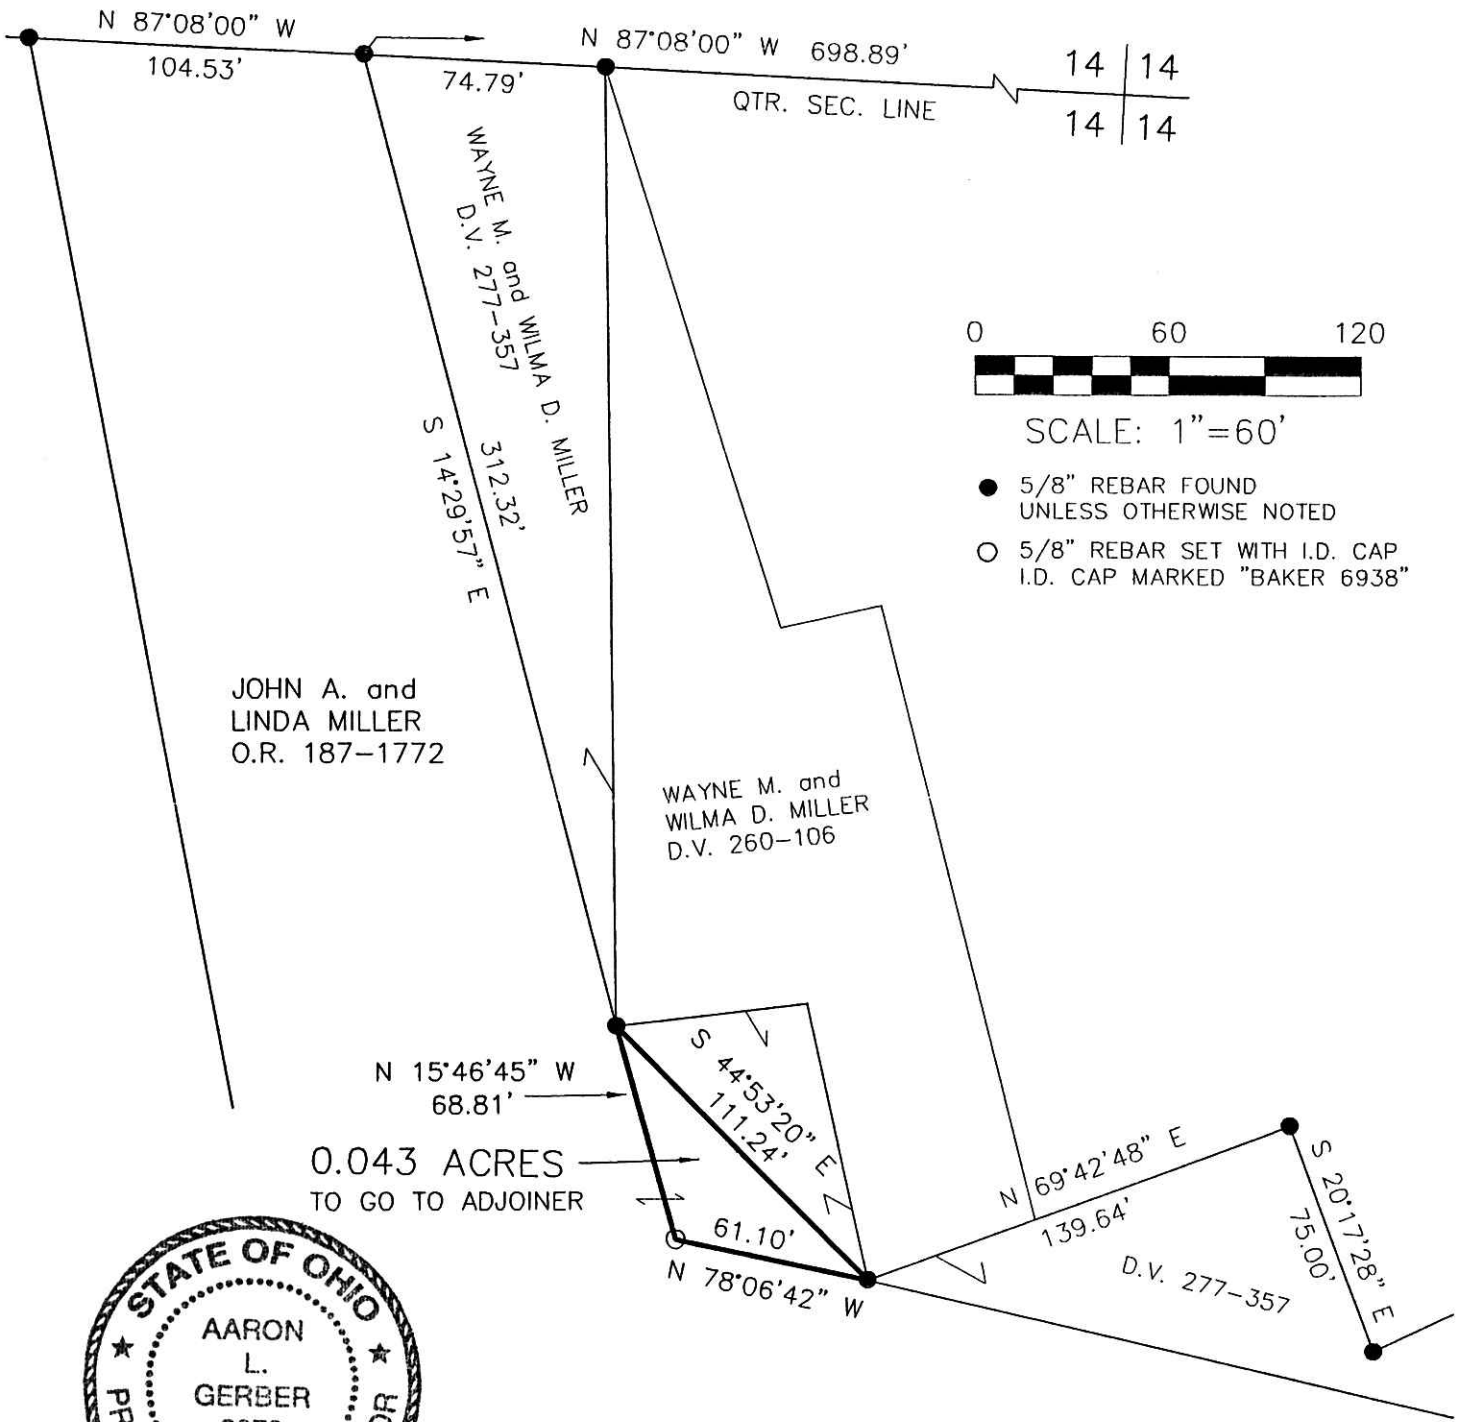

I CERTIFY THIS SURVEY TO BE CORRECT TO THE BEST OF MY KNOWLEDGE.
 A.L.G.
 AARON L. GERBER P.S. 8379
 DATE: MAY 2, 2013
 ALG\CJG
 FILE NAME: WORK5\S-179-13\MLD

PLAT APPROVED

8/26/2013



DONALD C. BAKER SURVEYING
 138 N. CLAY STREET
 MILLERSBURG, OHIO 44654
 PH. 330-674-4788
 FAX 330-674-6027
 EMAIL: bakersurveying@gmail.com