

BERLIN TOWNSHIP  
 4TH. QTR., LOT 21  
 T-9 N; R-6 W  
 HOLMES COUNTY, OHIO

201400088110

B: 19 P: 2458  
 FILED FOR RECORD IN  
 HOLMES COUNTY, OH  
 ANITA HALL, COUNTY RECORDER  
 04/08/2014 3:55 PM  
 SMALL PLAT - 40 00

SURVEYED FOR: SAM MILLER

PAGES: 1  
 ORV 248 145 2444, 2446 + 2449

REFERENCES


DEED VOL. 239 PAGE 75  
 O.R. VOL. 216 PAGE 2024  
 O.R. 37 PAGE 208  
 BEARINGS FROM PLAT VOL. 16 PAGE 699

0 200 400



SCALE: 1"=200'

- 5/8" REBAR FOUND  
UNLESS OTHERWISE NOTED
- 5/8" REBAR SET WITH I.D. CAP  
I.D. CAP MARKED "BAKER 6938"

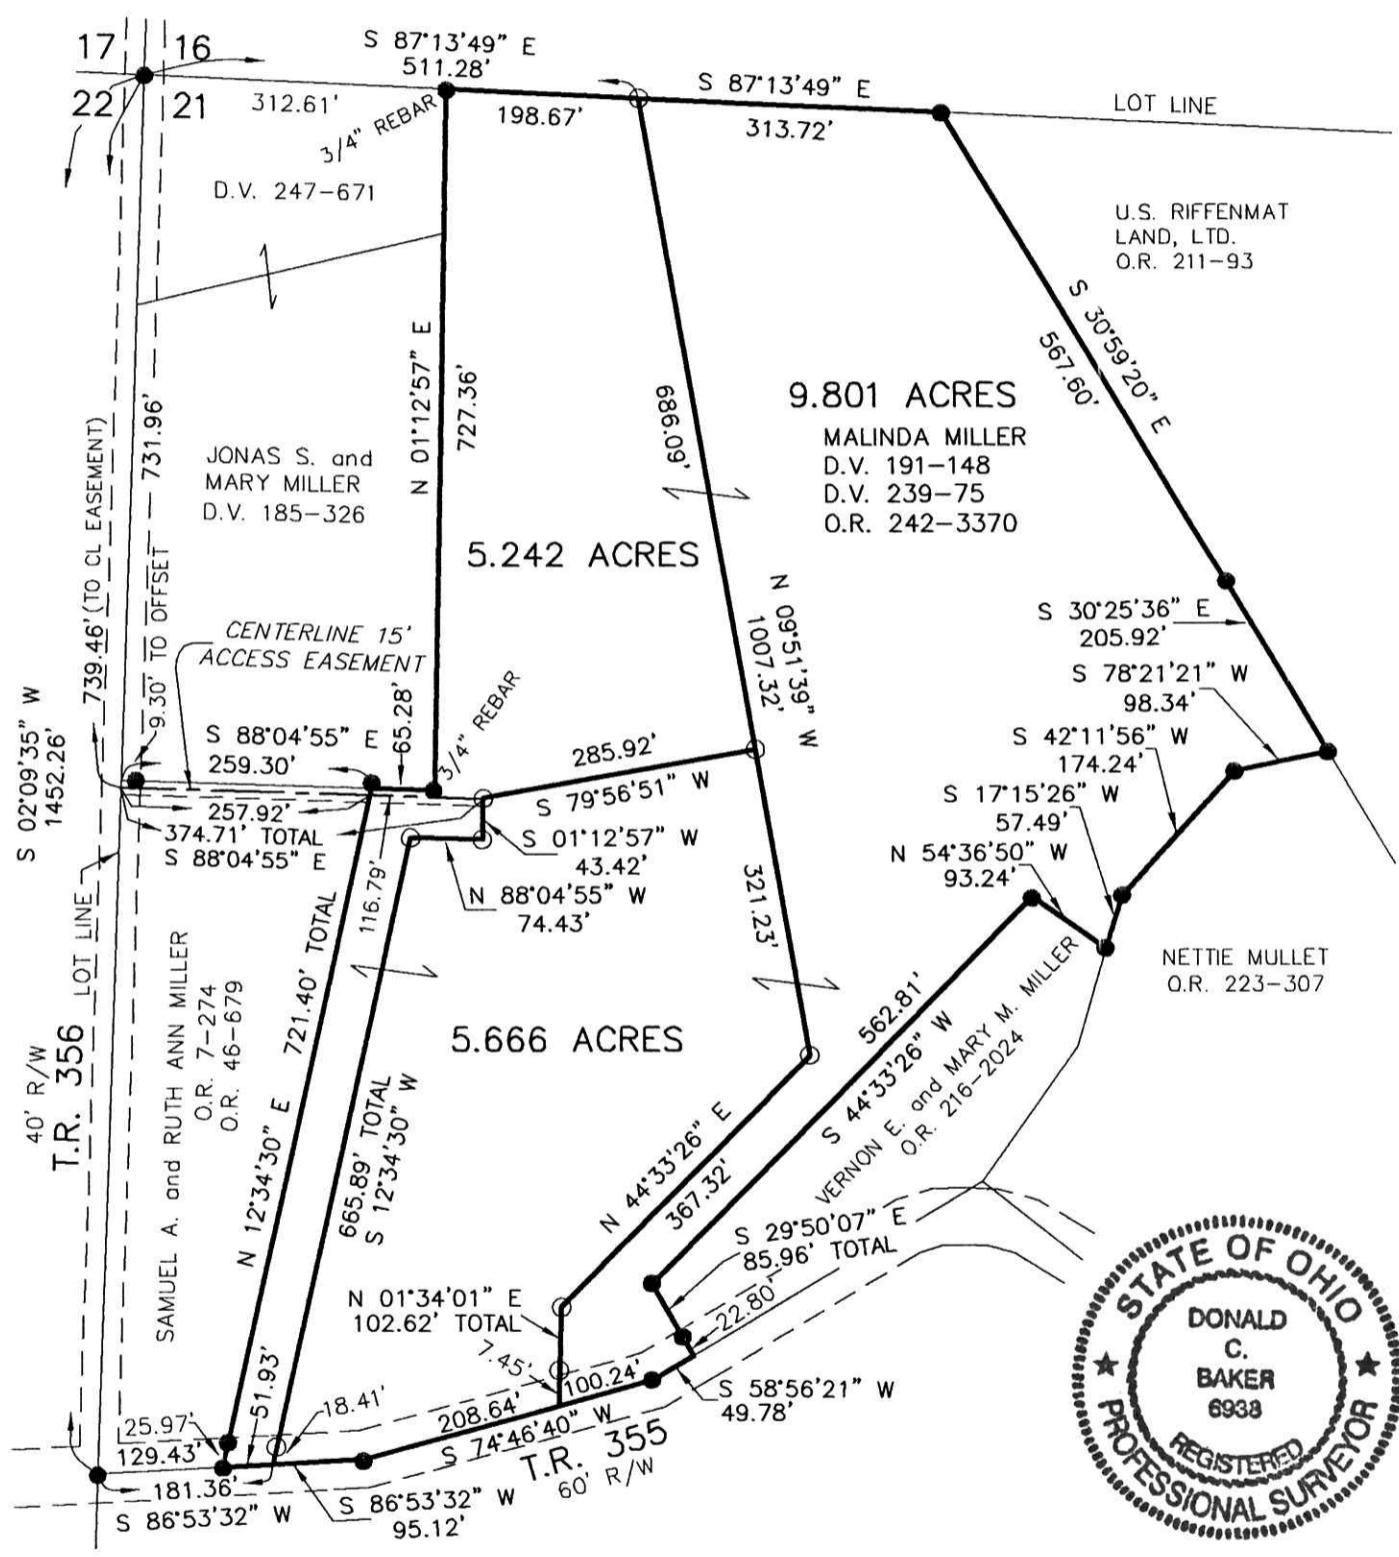


I CERTIFY THIS SURVEY TO BE CORRECT TO THE BEST OF MY KNOWLEDGE.

*Donald C. Baker*

DONALD C. BAKER P.S. 6938

DATE: JAN. 14, 2014  
 REVISED: JAN. 29, 2014

FDB\KES  
 FILE NAME: WORK4\S-6-14

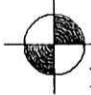 DONALD C. BAKER SURVEYING  
 138 N. CLAY STREET  
 MILLERSBURG, OHIO 44654  
 PH. 330-674-4788  
 FAX 330-674-6027

PLAT APPROVED

*3/26/2014*

