
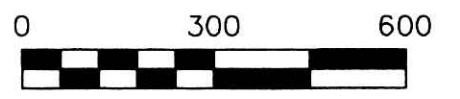


ORV 248 pg 3762

RICHLAND TOWNSHIP
 N.W., S.W. & S.E. QTRS. SECTION 14
 T-8 N; R-8 W
 HOLMES COUNTY, OHIO

SURVEYED FOR: JOEL MENEZ

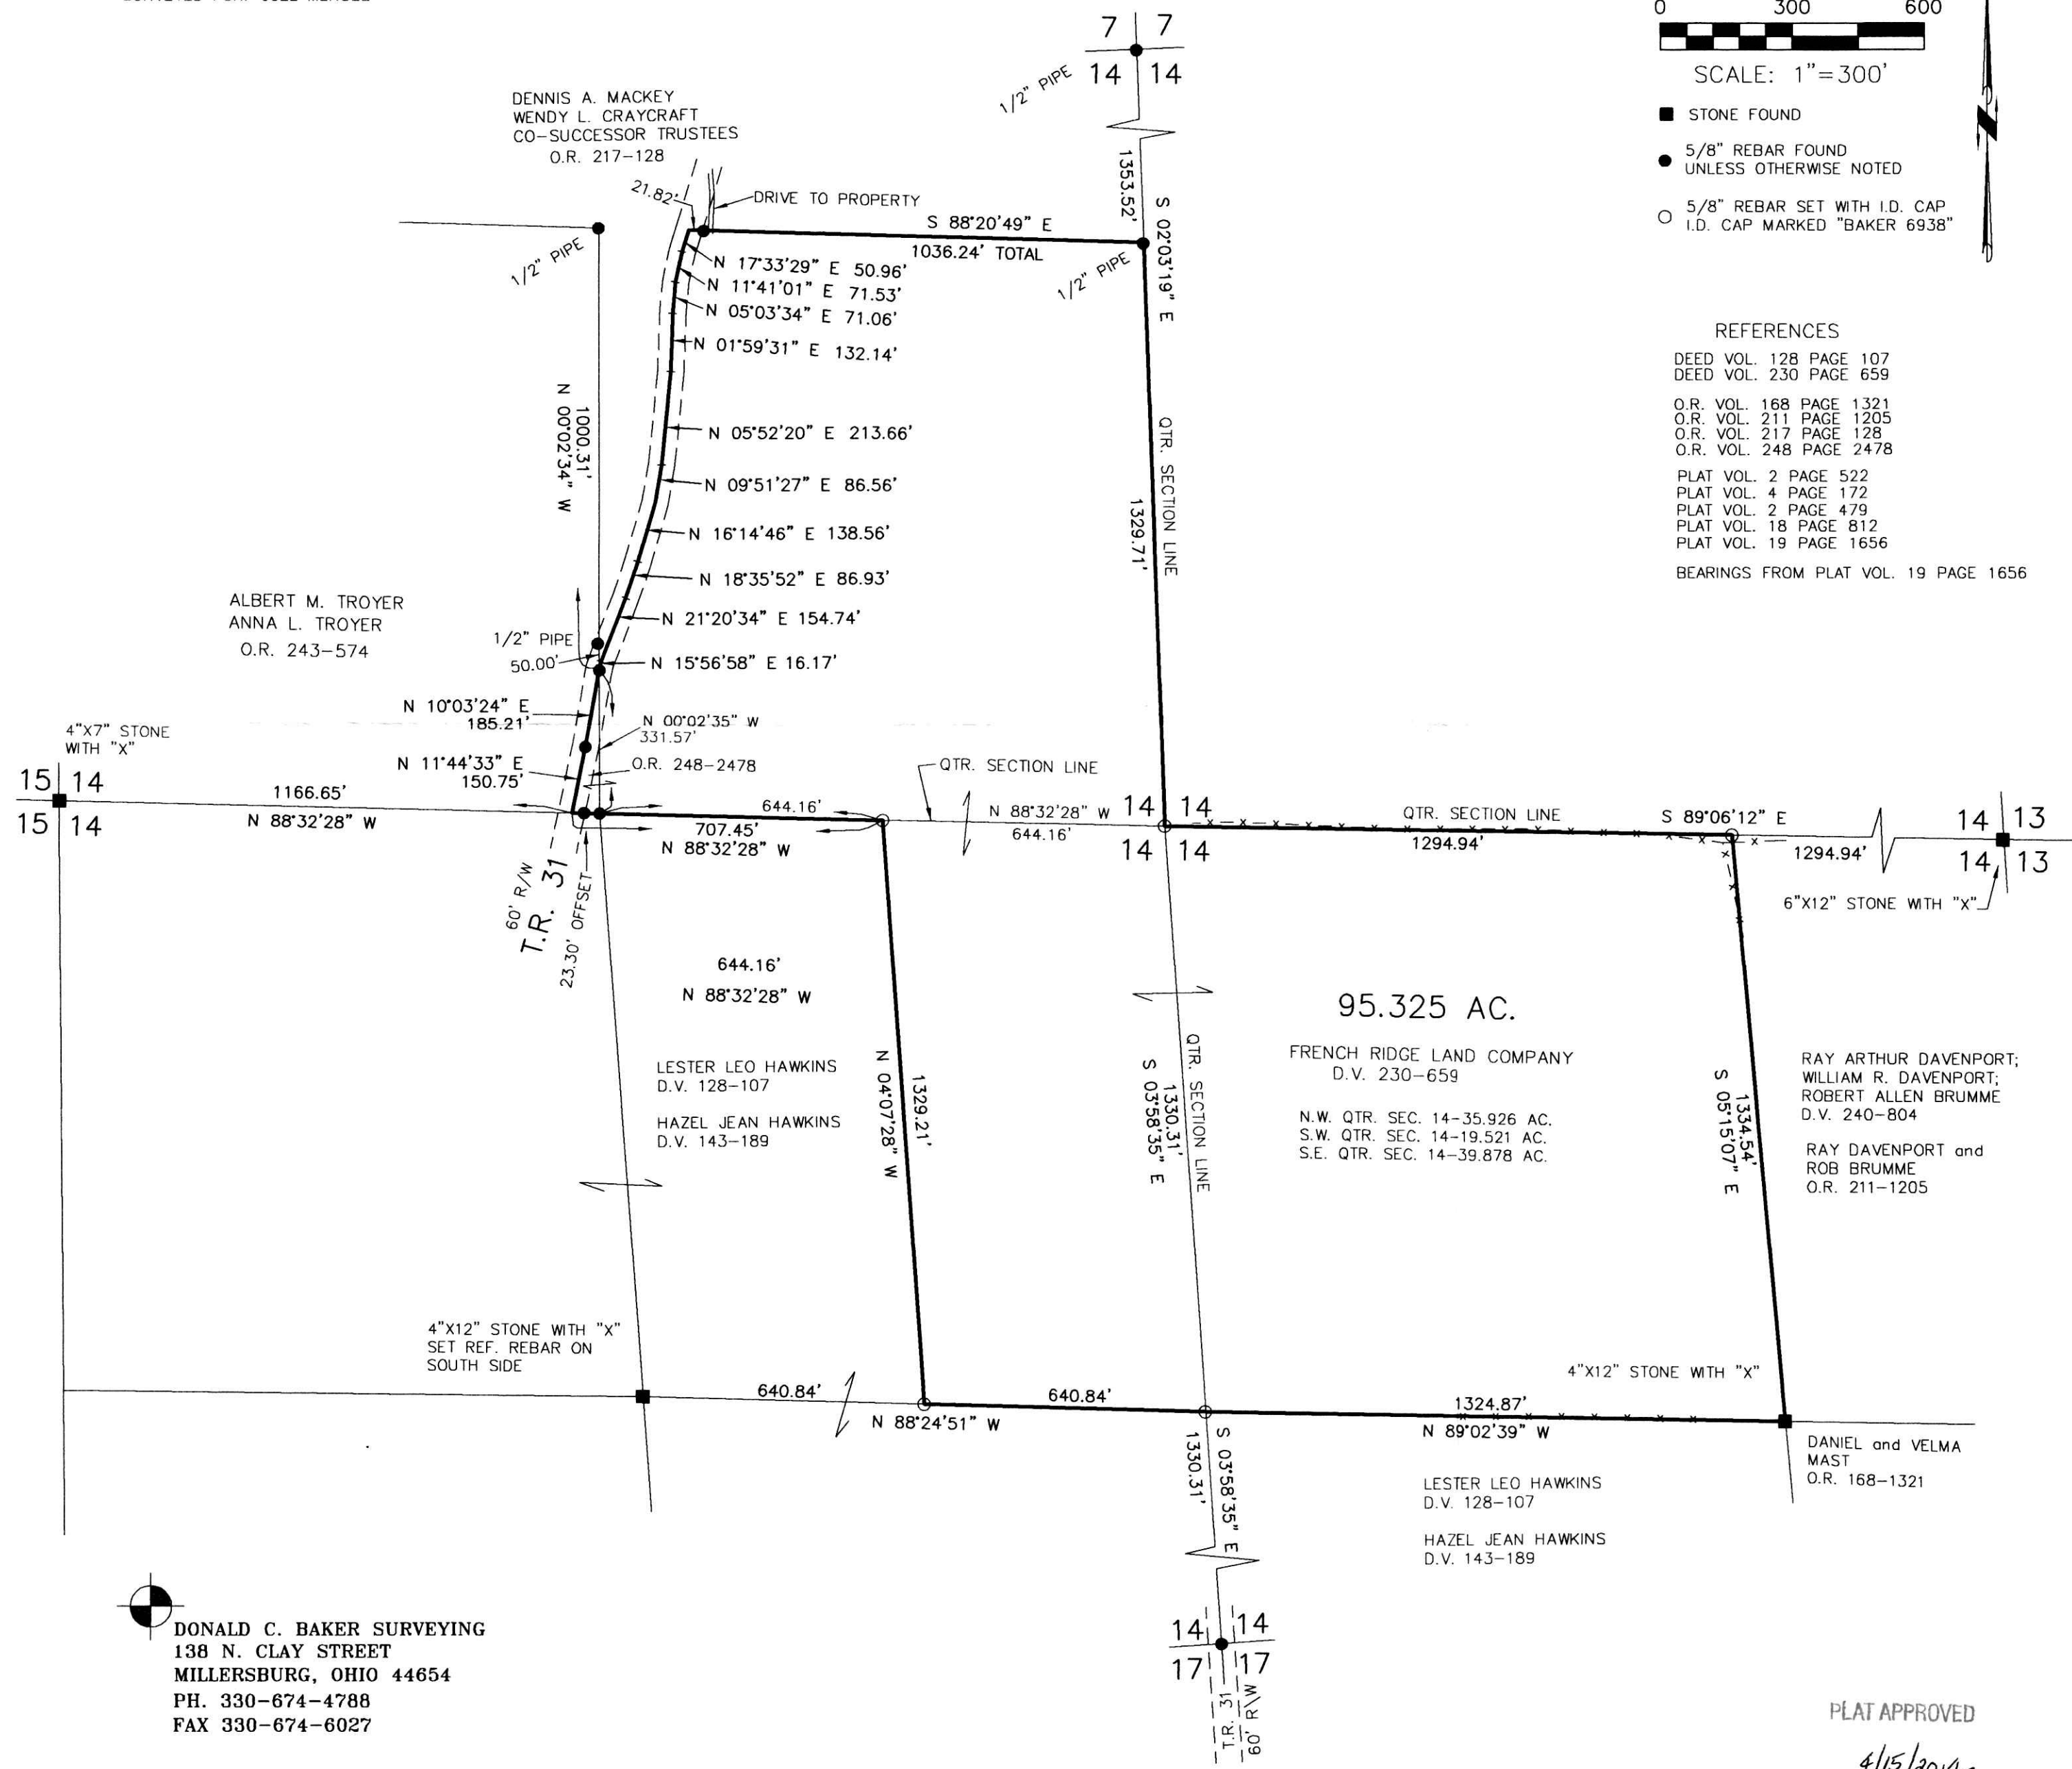

SCALE: 1" = 300'

- STONE FOUND
- 5/8" REBAR FOUND UNLESS OTHERWISE NOTED
- 5/8" REBAR SET WITH I.D. CAP I.D. CAP MARKED "BAKER 6938"

- REFERENCES
- DEED VOL. 128 PAGE 107
 - DEED VOL. 230 PAGE 659
 - O.R. VOL. 168 PAGE 1321
 - O.R. VOL. 211 PAGE 1205
 - O.R. VOL. 217 PAGE 128
 - O.R. VOL. 248 PAGE 2478
 - PLAT VOL. 2 PAGE 522
 - PLAT VOL. 4 PAGE 172
 - PLAT VOL. 2 PAGE 479
 - PLAT VOL. 18 PAGE 812
 - PLAT VOL. 19 PAGE 1656
- BEARINGS FROM PLAT VOL. 19 PAGE 1656

DONALD C. BAKER SURVEYING
 138 N. CLAY STREET
 MILLERSBURG, OHIO 44654
 PH. 330-674-4788
 FAX 330-674-6027



I CERTIFY THIS SURVEY TO BE CORRECT TO THE BEST OF MY KNOWLEDGE.

Donald C. Baker
 DONALD C. BAKER P.S. 6938

FDB\CG
 FILE NAME: WORK4\S-514-12
 DATE: NOV. 16, 2012
 REVISED: APRIL 4, 2014 (INV. #15814)

PLAT APPROVED
 4/15/2014