

WALNUT CREEK TOWNSHIP
 S.E. & S.W. QTRS. SECTION 22
 T-9 N; R-5 W
 HOLMES COUNTY, OHIO


SURVEYED FOR: ATLEE M. TROYER



201400088401

B: 19 P: 2473
 FILED FOR RECORD IN
 HOLMES COUNTY, OH
 ANITA HALL, COUNTY RECORDER
 04/28/2014 11:10 AM
 SMALL PLAT .40.00
 PAGES: 1

ORV 248 P64472

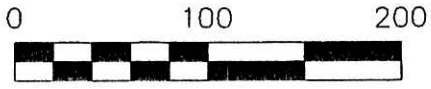


SCALE: 1"=100'

- 5/8" REBAR FOUND
UNLESS OTHERWISE NOTED
- 5/8" REBAR SET WITH I.D. CAP
I.D. CAP MARKED "BAKER 6938"

REFERENCES

- DEED VOL. 239 PAGE 691
- O.R. VOL. 216 PAGE 3358
- O.R. VOL. 248 PAGE 600
- O.R. VOL. 171 PAGE 1189
- O.R. VOL. 200 PAGE 2220
- O.R. VOL. 169 PAGE 3034
- O.R. VOL. 223 PAGE 3297
- PLAT VOL. 19 PAGE 547
- PLAT VOL. 18 PAGE 780
- BEARINGS FROM PLAT VOL. 18 PAGE 780

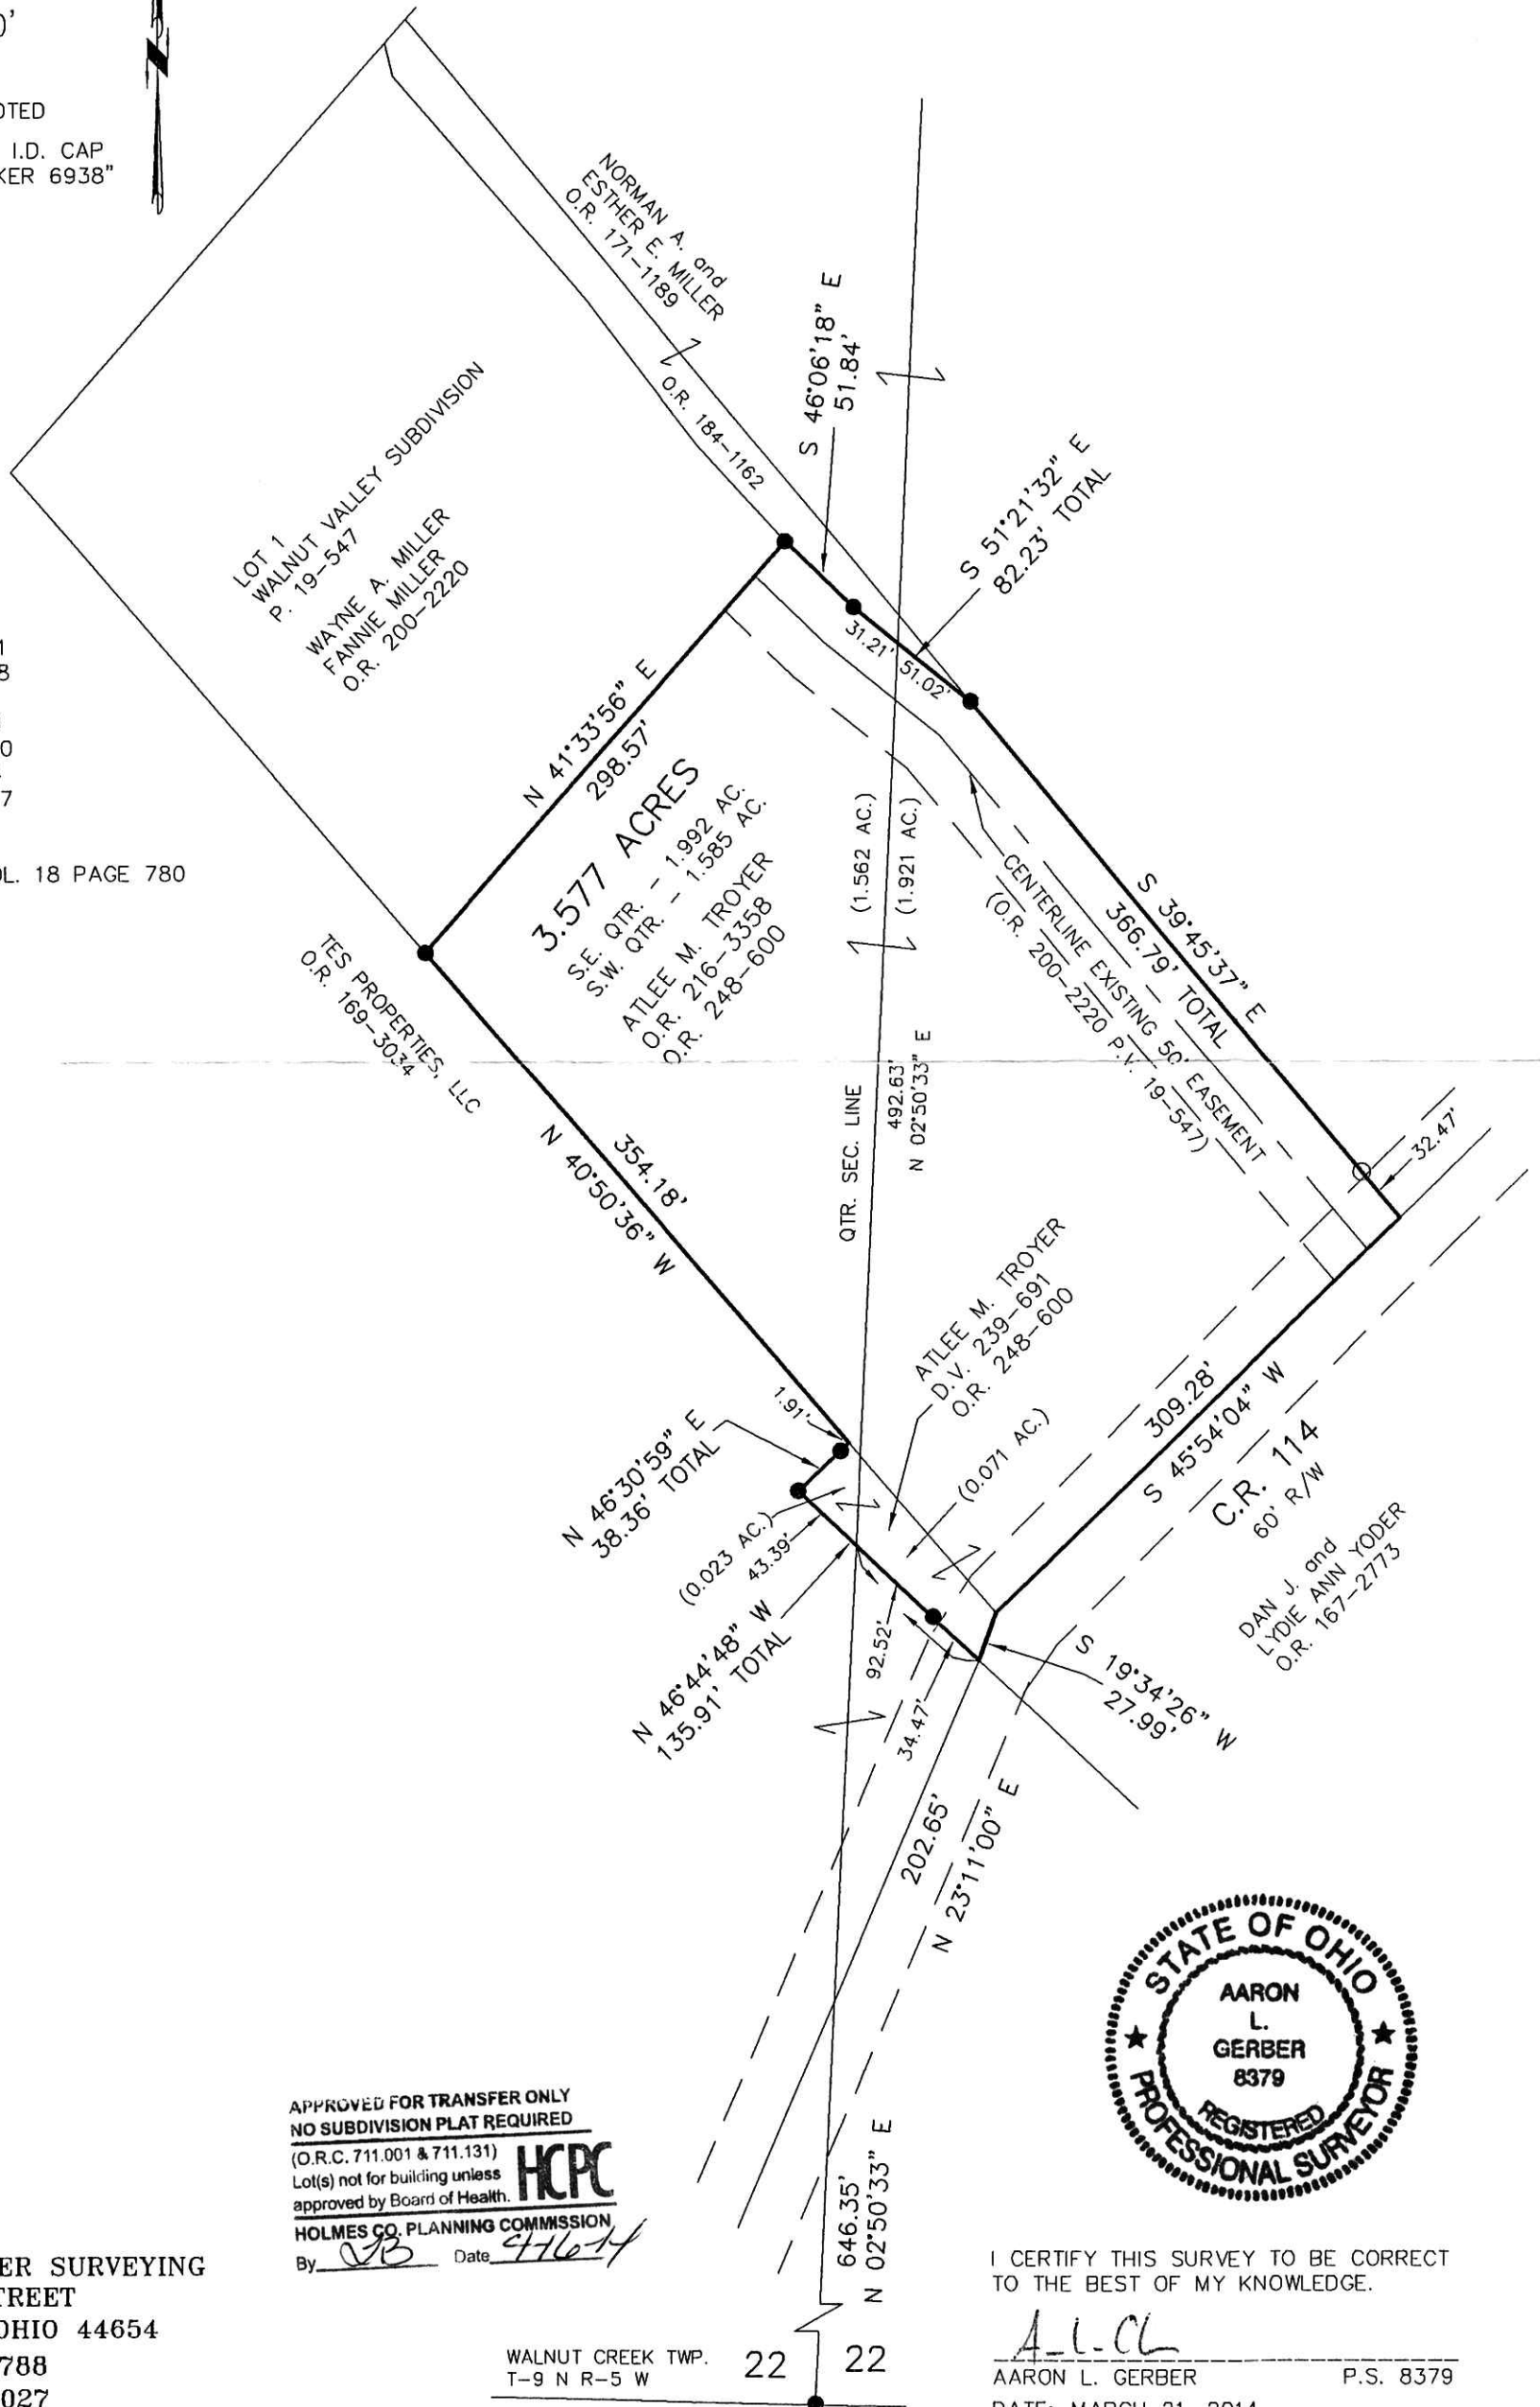

APPROVED FOR TRANSFER ONLY
 NO SUBDIVISION PLAT REQUIRED
 (O.R.C. 711.001 & 711.131)
 Lot(s) not for building unless
 approved by Board of Health. **HCPC**
 HOLMES CO. PLANNING COMMISSION
 By VB Date 4/16/14



I CERTIFY THIS SURVEY TO BE CORRECT
 TO THE BEST OF MY KNOWLEDGE.

A.L.G.
 AARON L. GERBER P.S. 8379
 DATE: MARCH 21, 2014
 ALG
 FILE NAME: WORK5\S-119-14\AG-MD

WALNUT CREEK TWP. 22 22
 T-9 N R-5 W
 CLARK TWP.
 T-8 N R-5 W

PLAT APPROVED

4/11/2014

DONALD C. BAKER SURVEYING
 138 N. CLAY STREET
 MILLERSBURG, OHIO 44654
 PH. 330-674-4788
 FAX 330-674-6027
 EMAIL: bakersurveying@gmail.com