

WALNUT CREEK TOWNSHIP  
S.E. QTR. SECTION 7  
N.E. QTR. SECTION 14  
T-9 N; R-4 W  
HOLMES COUNTY, OHIO


SURVEYED FOR: STEVEN TROYER

0 100 200



SCALE: 1"=100'

- ▲ R.R. SPIKE FOUND
- 5/8" REBAR FOUND  
UNLESS OTHERWISE NOTED
- △ R.R. SPIKE SET
- 5/8" REBAR SET WITH I.D. CAP  
I.D. CAP MARKED "BAKER 6938"

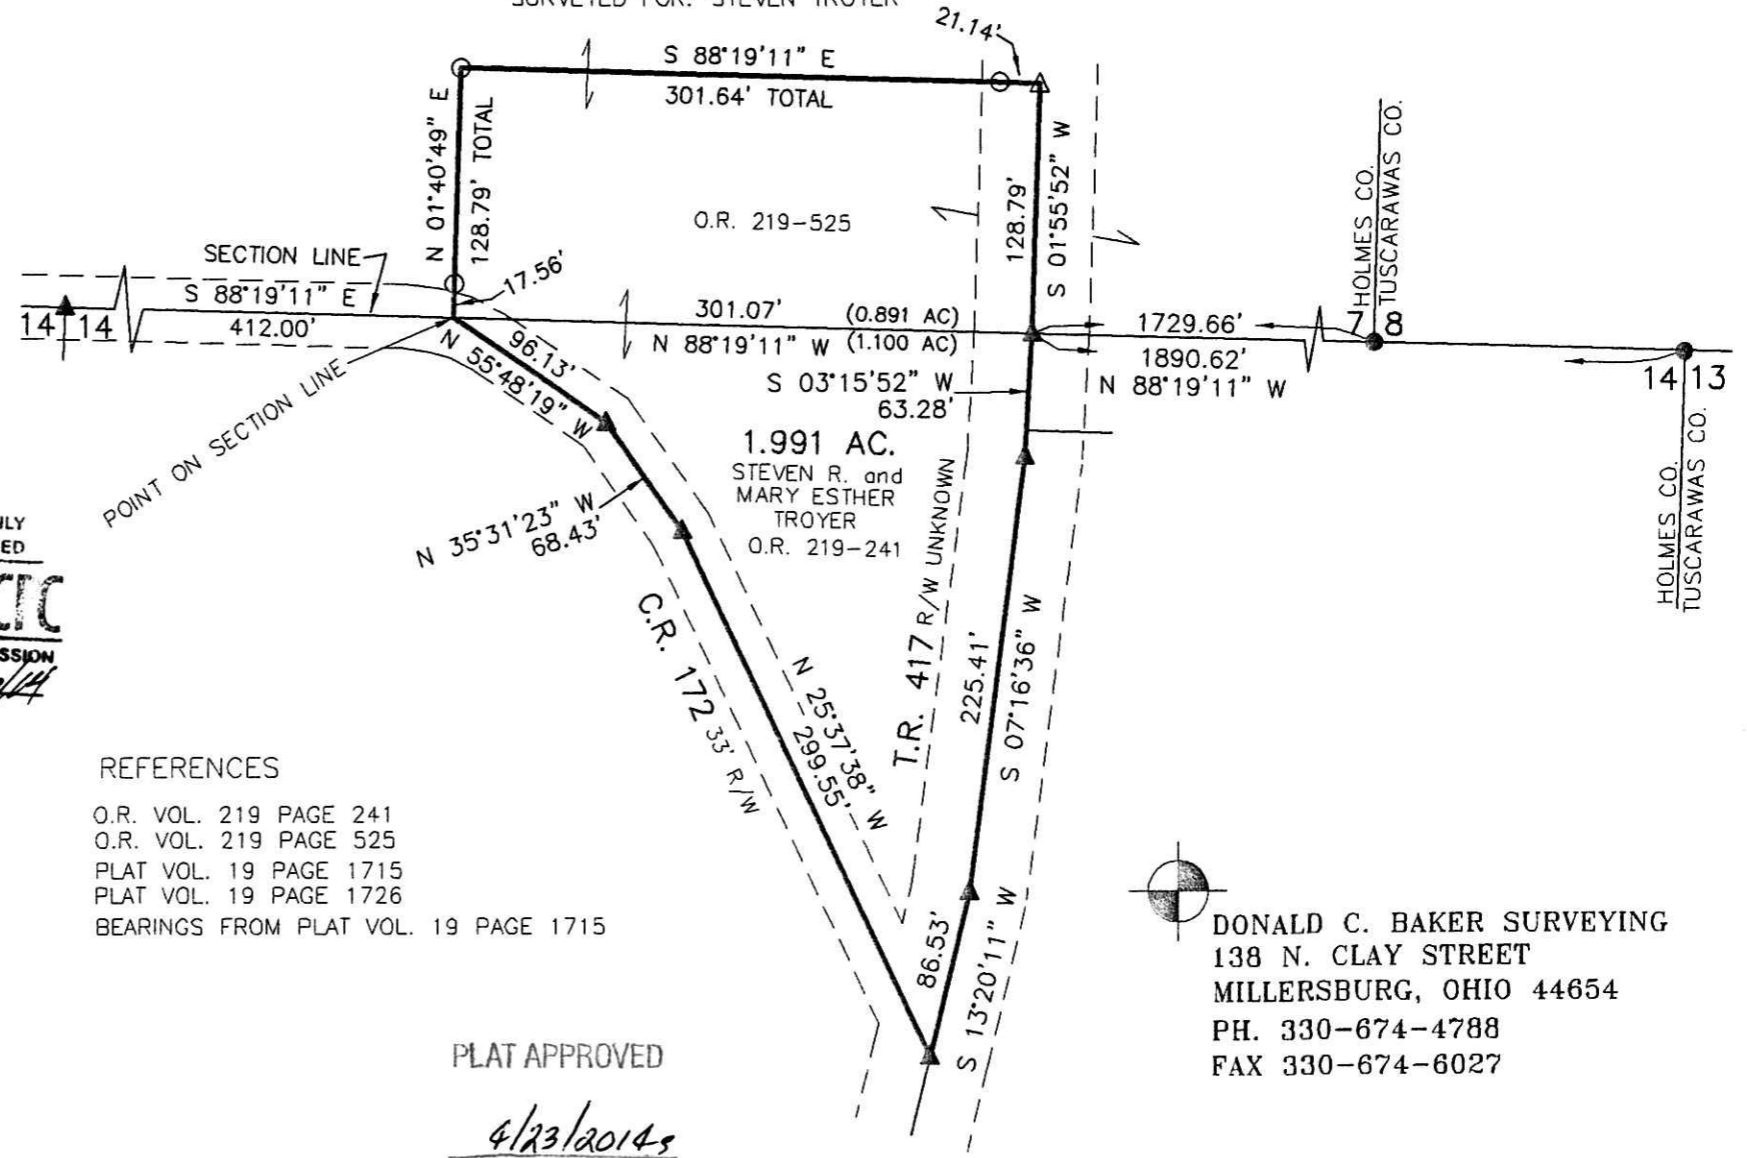

APPROVED FOR TRANSFER ONLY  
NO SUBDIVISION PLAT REQUIRED  
(O.R.C. 711.001 & 711.131)  
Lot(s) not for building; unless  
approved by Board of Health. **HCPC**  
HOLMES CO. PLANNING COMMISSION  
By     Date 4/23/14

REFERENCES

- O.R. VOL. 219 PAGE 241
- O.R. VOL. 219 PAGE 525
- PLAT VOL. 19 PAGE 1715
- PLAT VOL. 19 PAGE 1726
- BEARINGS FROM PLAT VOL. 19 PAGE 1715

I CERTIFY THIS SURVEY TO BE CORRECT  
TO THE BEST OF MY KNOWLEDGE.

Donald C. Baker  
DONALD C. BAKER P.S. 6938

DATE: MARCH 3, 2014  
ALG\CJG  
FILE NAME: WORK4\S-82-14

PLAT APPROVED

4/23/2014



DONALD C. BAKER SURVEYING  
138 N. CLAY STREET  
MILLERSBURG, OHIO 44654  
PH. 330-674-4788  
FAX 330-674-6027