


Tx: 4003855

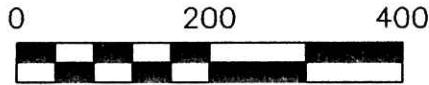

SCALE: 1"=200'

- STONE FOUND
- ▲ R.R. SPIKE FOUND
- 5/8" REBAR FOUND UNLESS OTHERWISE NOTED
- 5/8" REBAR SET WITH I.D. CAP I.D. CAP MARKED "BAKER 6938"

PAINT TOWNSHIP
 FRACTIONAL SECTION 1
 T-14 N; R-11 W
 HOLMES COUNTY, OHIO

SURVEYED FOR: FIRMAN MAST


APPROVED FOR TRANSFER ONLY
 NO SUBDIVISION PLAT REQUIRED
 (O.R.C. 711.001 & 711.131)
 Lot(s) not for building unless approved by Board of Health. **HCP**
 HOLMES CO. PLANNING COMMISSION
 By AD Date 6/23/14

201400089247
 B: 19 P: 2509
 FILED FOR RECORD IN
 HOLMES COUNTY, OH
 ANITA HALL, COUNTY RECORDER
 06/25/2014 12:49 PM
 SMALL PLAT . 30 00
 PAGES: 1

orv 249 pg 1606

REFERENCES

- O.R. VOL. 211 PAGE 2039
- O.R. VOL. 212 PAGE 2522
- O.R. VOL. 248 PAGE 457
- PLAT VOL. 14 PAGE 731
- PLAT VOL. 19 PAGE 1532
- PLAT VOL. 19 PAGE 1663
- PLAT VOL. 19 PAGE 2446
- BEARINGS FROM PLAT VOL. 19 PAGE 1532

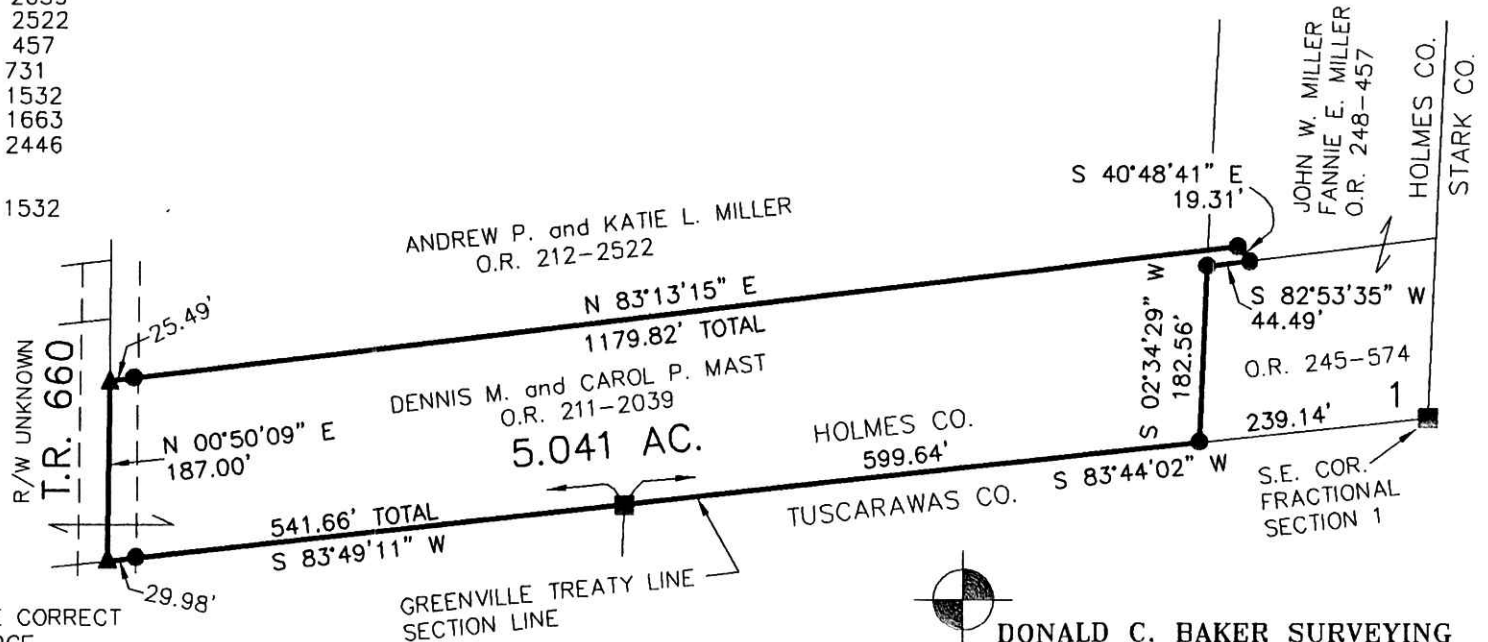

I CERTIFY THIS SURVEY TO BE CORRECT TO THE BEST OF MY KNOWLEDGE.

Donald C. Baker

DONALD C. BAKER P.S. 6938

DATE: APRIL 30, 2014

FDB\KES

FILE NAME: WORK4\S-177-14



DONALD C. BAKER SURVEYING
 138 N. CLAY STREET
 MILLERSBURG, OHIO 44654
 PH. 330-674-4788
 FAX 330-674-6027

PLAT APPROVED

6/23/2014