


PAINT TOWNSHIP  
2ND. QTR., LOT 3  
T-10 N; R-4 W  
HOLMES COUNTY, OHIO

SURVEYED FOR: JAMES TODARO


REFERENCES

- DEED VOL. 264 PAGE 539
- O.R. VOL. 247 PAGE 4424
- PLAT VOL. 2 PAGE 400
- PLAT VOL. 4 PAGE 177
- PLAT VOL. 5 PAGE 111
- PLAT VOL. 7 PAGE 640
- BEARINGS FROM  
PLAT VOL. 2 PAGE 400

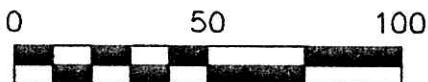

SCALE: 1"=50'

- 5/8" REBAR FOUND  
UNLESS OTHERWISE NOTED
- 5/8" REBAR SET WITH I.D. CAP  
I.D. CAP MARKED "BAKER 6938"

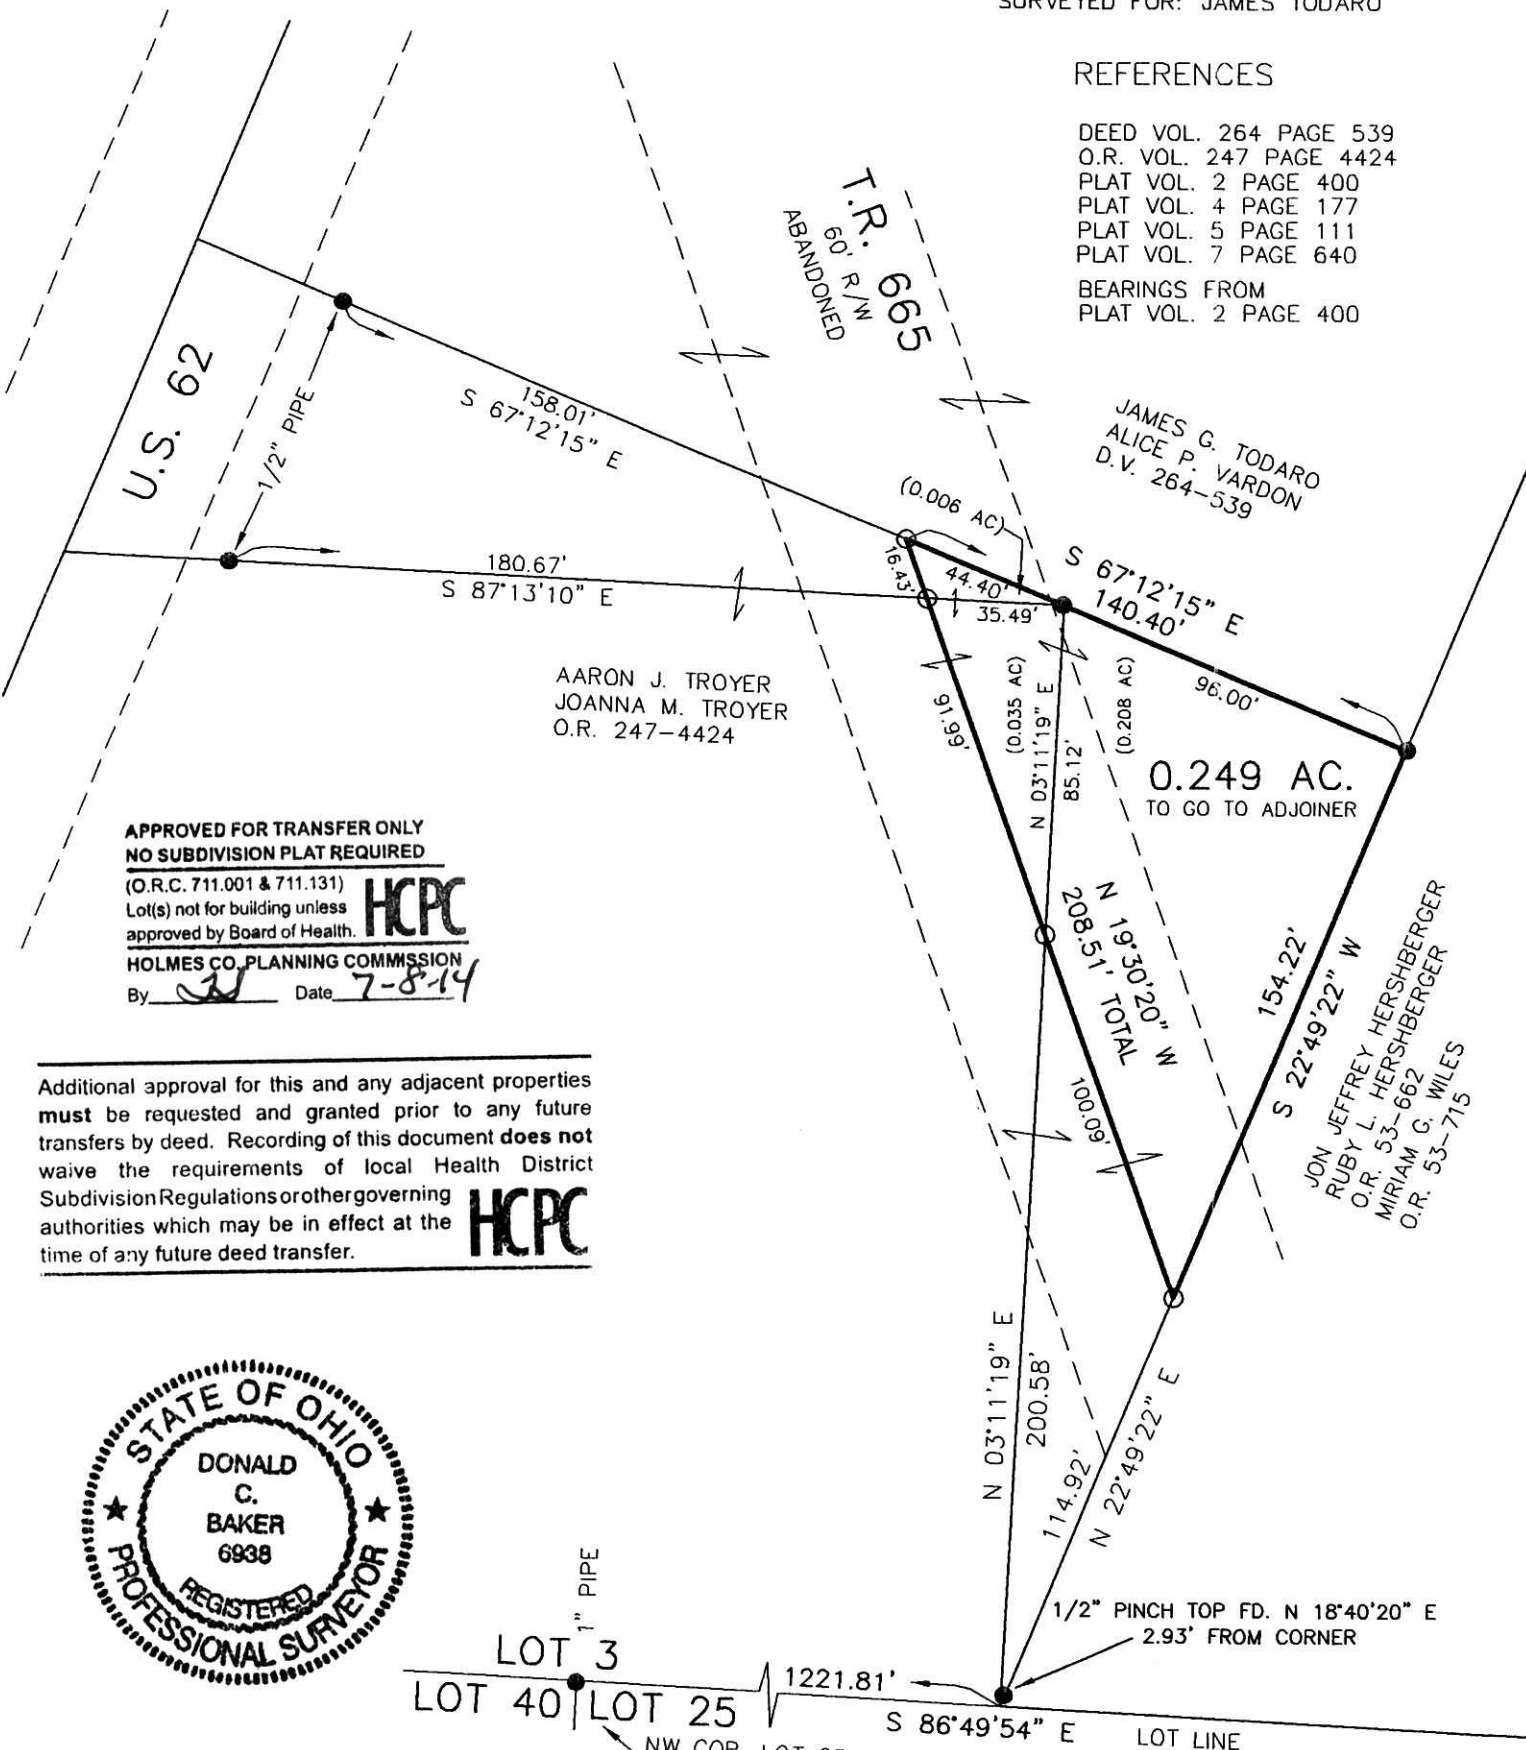

APPROVED FOR TRANSFER ONLY  
NO SUBDIVISION PLAT REQUIRED

(O.R.C. 711.001 & 711.131)  
Lot(s) not for building unless  
approved by Board of Health.



HOLMES CO. PLANNING COMMISSION  
By *[Signature]* Date *7-8-14*

Additional approval for this and any adjacent properties  
must be requested and granted prior to any future  
transfers by deed. Recording of this document does not  
waive the requirements of local Health District  
Subdivision Regulations or other governing  
authorities which may be in effect at the  
time of any future deed transfer.



I CERTIFY THIS SURVEY TO BE CORRECT  
TO THE BEST OF MY KNOWLEDGE.

*Donald C Baker*  
DONALD C. BAKER P.S. 6938

DATE: JUNE 16, 2014

KES\JNG

FILE NAME: WORK4\S-260-14\MLD

TX:4005151



PLAT APPROVED

*7/3/2014*

DONALD C. BAKER SURVEYING  
138 N. CLAY STREET  
MILLERSBURG, OHIO 44654  
PH. 330-674-4788  
FAX 330-674-6027