


0 100 200

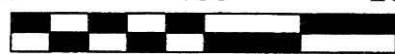

SCALE: 1"=100'

- ▲ R.R. SPIKE FOUND
- 5/8" REBAR FOUND
UNLESS OTHERWISE NOTED
- 5/8" REBAR SET WITH I.D. CAP
I.D. CAP MARKED "BAKER 6938"

HARDY TOWNSHIP, 1ST. QTR.
LOTS 8 & 13
T-9 N; R-7 W
HOLMES COUNTY, OHIO

SURVEYED FOR: JAMES STROUSE

RESURVEY OF THE REMAINDER
OF DEED VOL. 241 PAGE 151


REFERENCES

DEED VOL. 238 PAGE 885
DEED VOL. 241 PAGE 151
DEED VOL. 248 PAGE 553

O.R. VOL. 65 PAGE 100
O.R. VOL. 184 PAGE 2079
O.R. VOL. 248 PAGE 1785

PLAT VOL. 7 PAGE 247
PLAT VOL. 10 PAGE 598
PLAT VOL. 13 PAGE 31
PLAT VOL. 13 PAGE 183
PLAT VOL. 17 PAGE 688
PLAT VOL. 19 PAGE 885

BEARINGS FROM
PLAT VOL. 17 PAGE 688

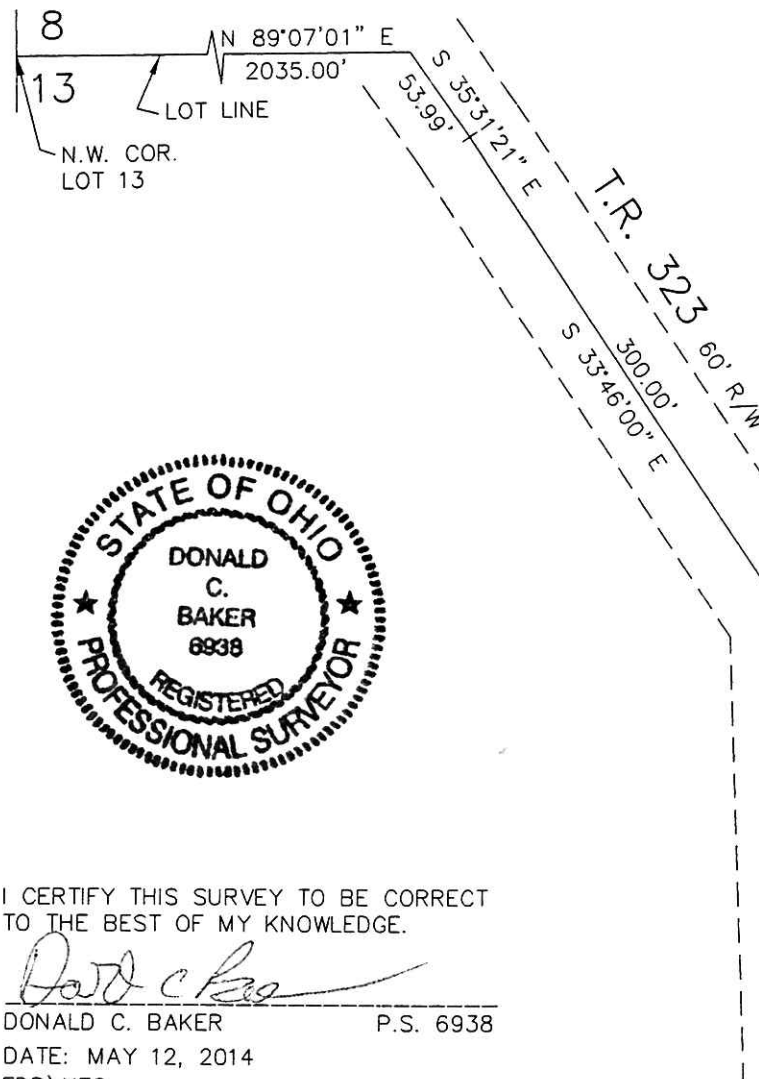

I CERTIFY THIS SURVEY TO BE CORRECT
TO THE BEST OF MY KNOWLEDGE.



Donald C. Baker
DONALD C. BAKER P.S. 6938

DATE: MAY 12, 2014

FDB/KES

FILE NAME: WORK4\S-212-14

1069009:1
0122008

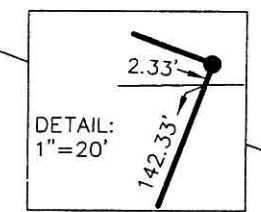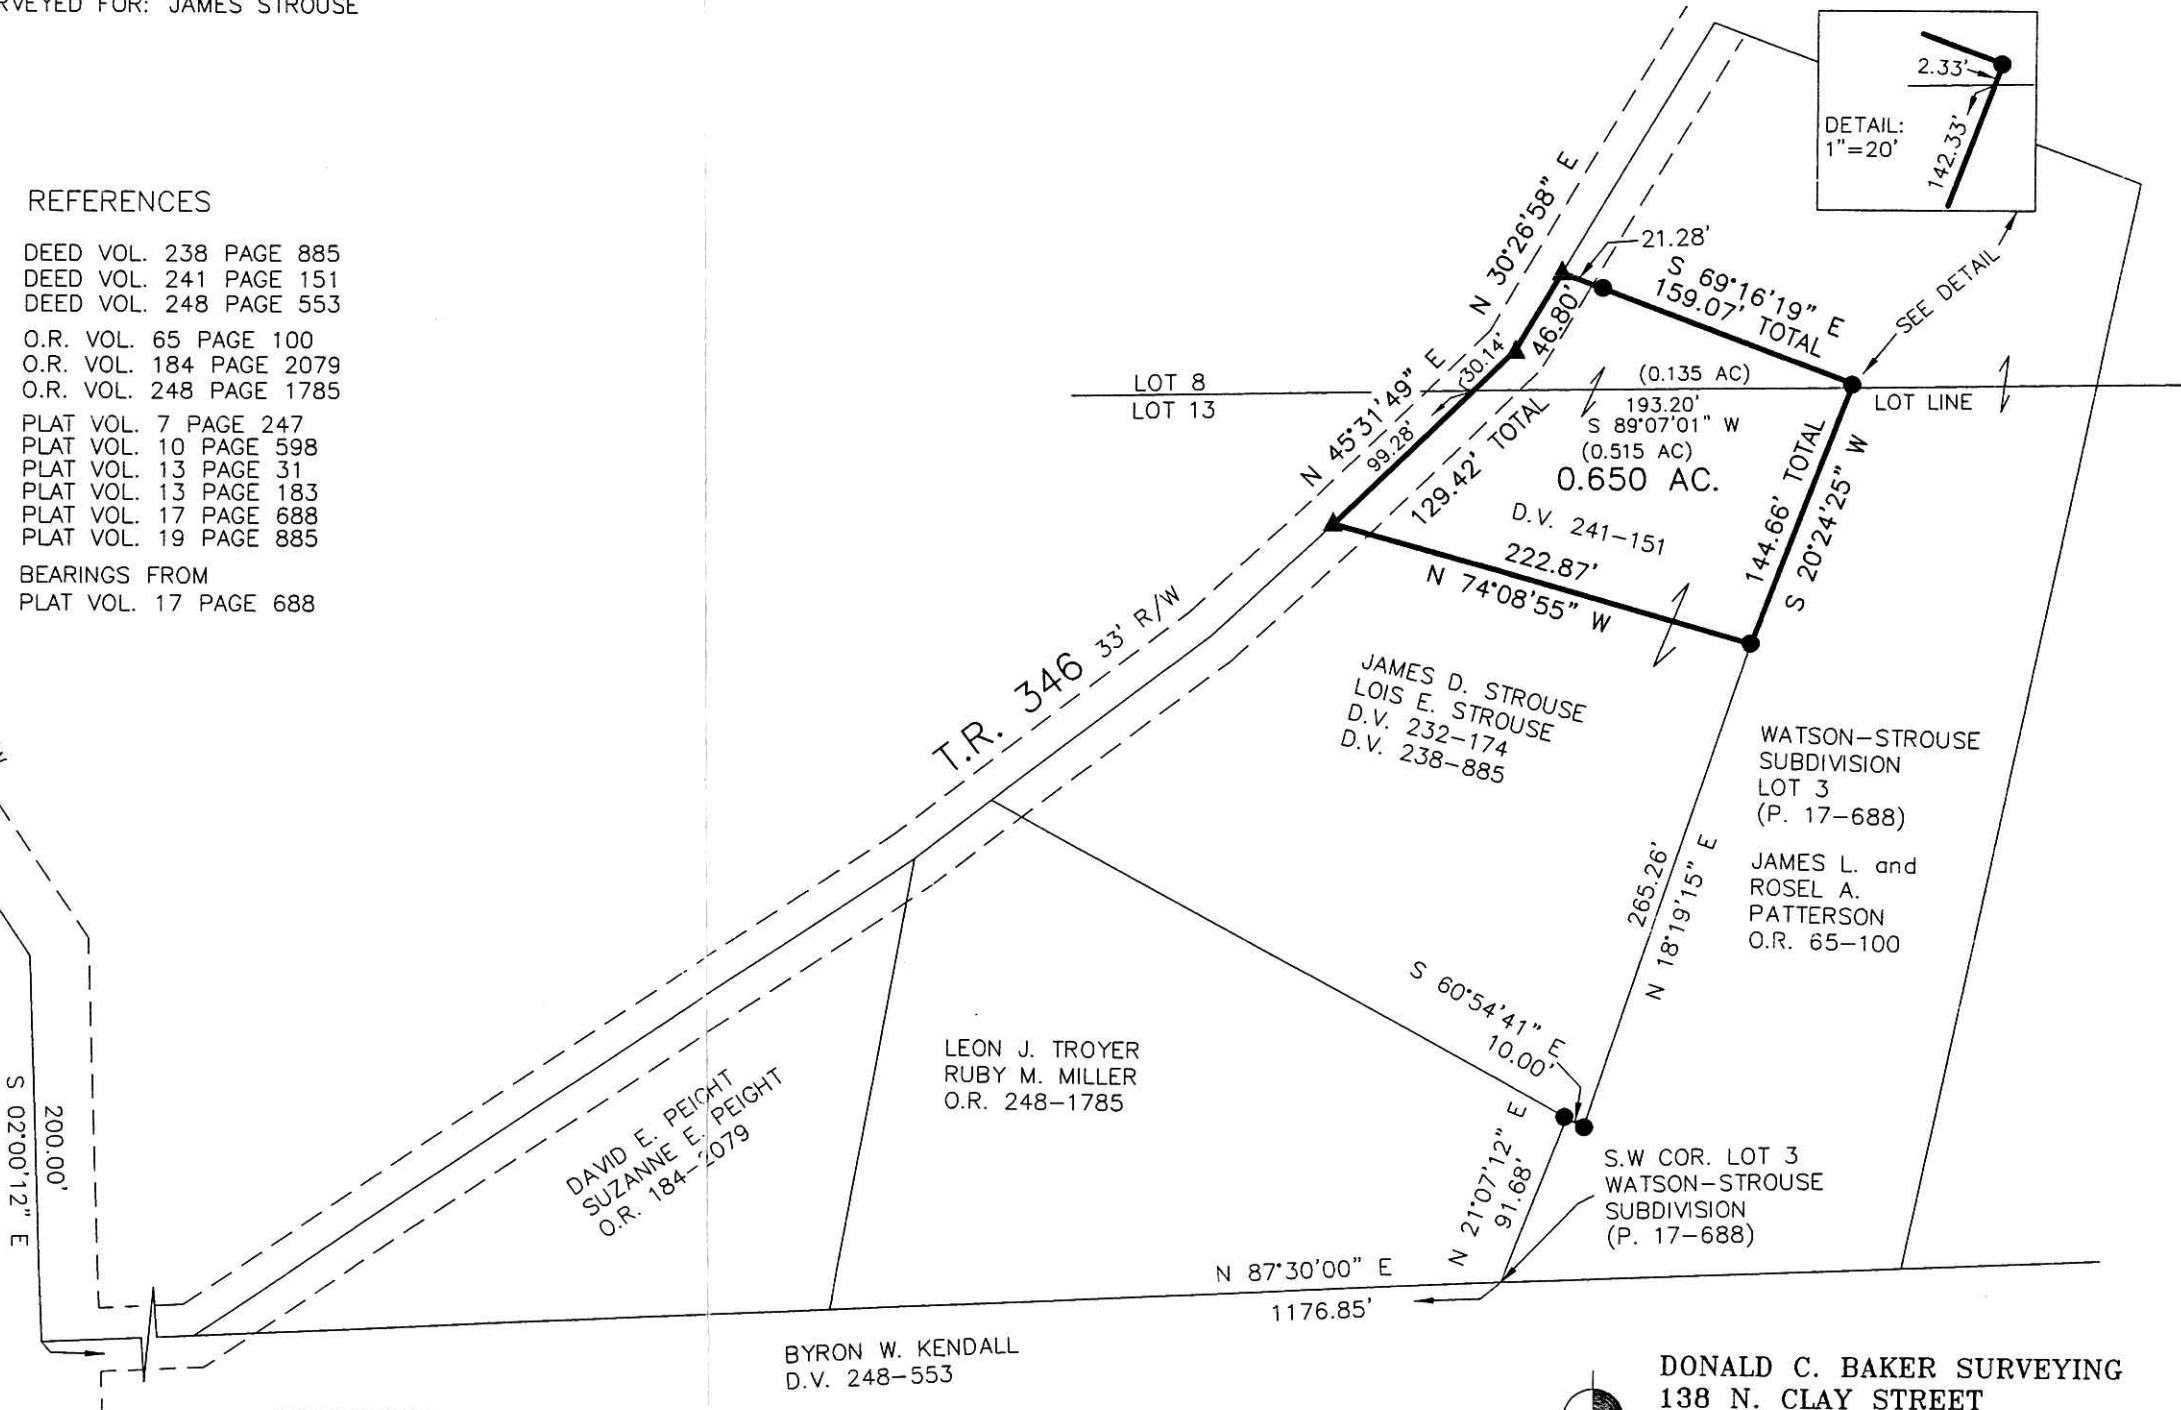

APPROVED FOR TRANSFER ONLY
NO SUBDIVISION PLAT REQUIRED

(O.R.C. 711.001 & 711.131)

Lot(s) not for building unless
approved by Board of Health.



HOLMES CO. PLANNING COMMISSION

By *[Signature]* Date 8-1-14

PLAT APPROVED

8/1/2014



DONALD C. BAKER SURVEYING
138 N. CLAY STREET
MILLERSBURG, OHIO 44654
PH. 330-674-4788
FAX 330-674-6027