

0 200 400

SCALE: 1"=200'

- STONE FOUND
- ▲ R.R. SPIKE FOUND
- 5/8" REBAR FOUND UNLESS OTHERWISE NOTED
- △ R.R. SPIKE SET
- 5/8" REBAR SET WITH I.D. CAP I.D. CAP MARKED "BAKER 6938"

WALNUT CREEK TOWNSHIP  
 S.W. & N.W. QTRS. SECTION 15  
 T-9 N; R-4 W  
 HOLMES COUNTY, OHIO


SURVEYED FOR: PHILIP MILLER

APPROVED FOR TRANSFER ONLY  
 MINIMUM 30 DAY PERIOD PLAT REQUIRED  
 (R.C. 7.01 & 7.11, 151)  
 Not valid for conveyance unless  
 approved by Board of Health  
 HEALTH DEPT. PLANNING COMMISSION  
 Date: 8/31/14

REFERENCES

- DEED VOL. 225 PAGE 578
- DEED VOL. 225 PAGE 583
- O.R. VOL. 192 PAGE 2658
- PLAT VOL. 16 PAGE 830
- PLAT VOL. 19 PAGE 956

BEARINGS FROM  
 PLAT VOL. 19 PAGE 956

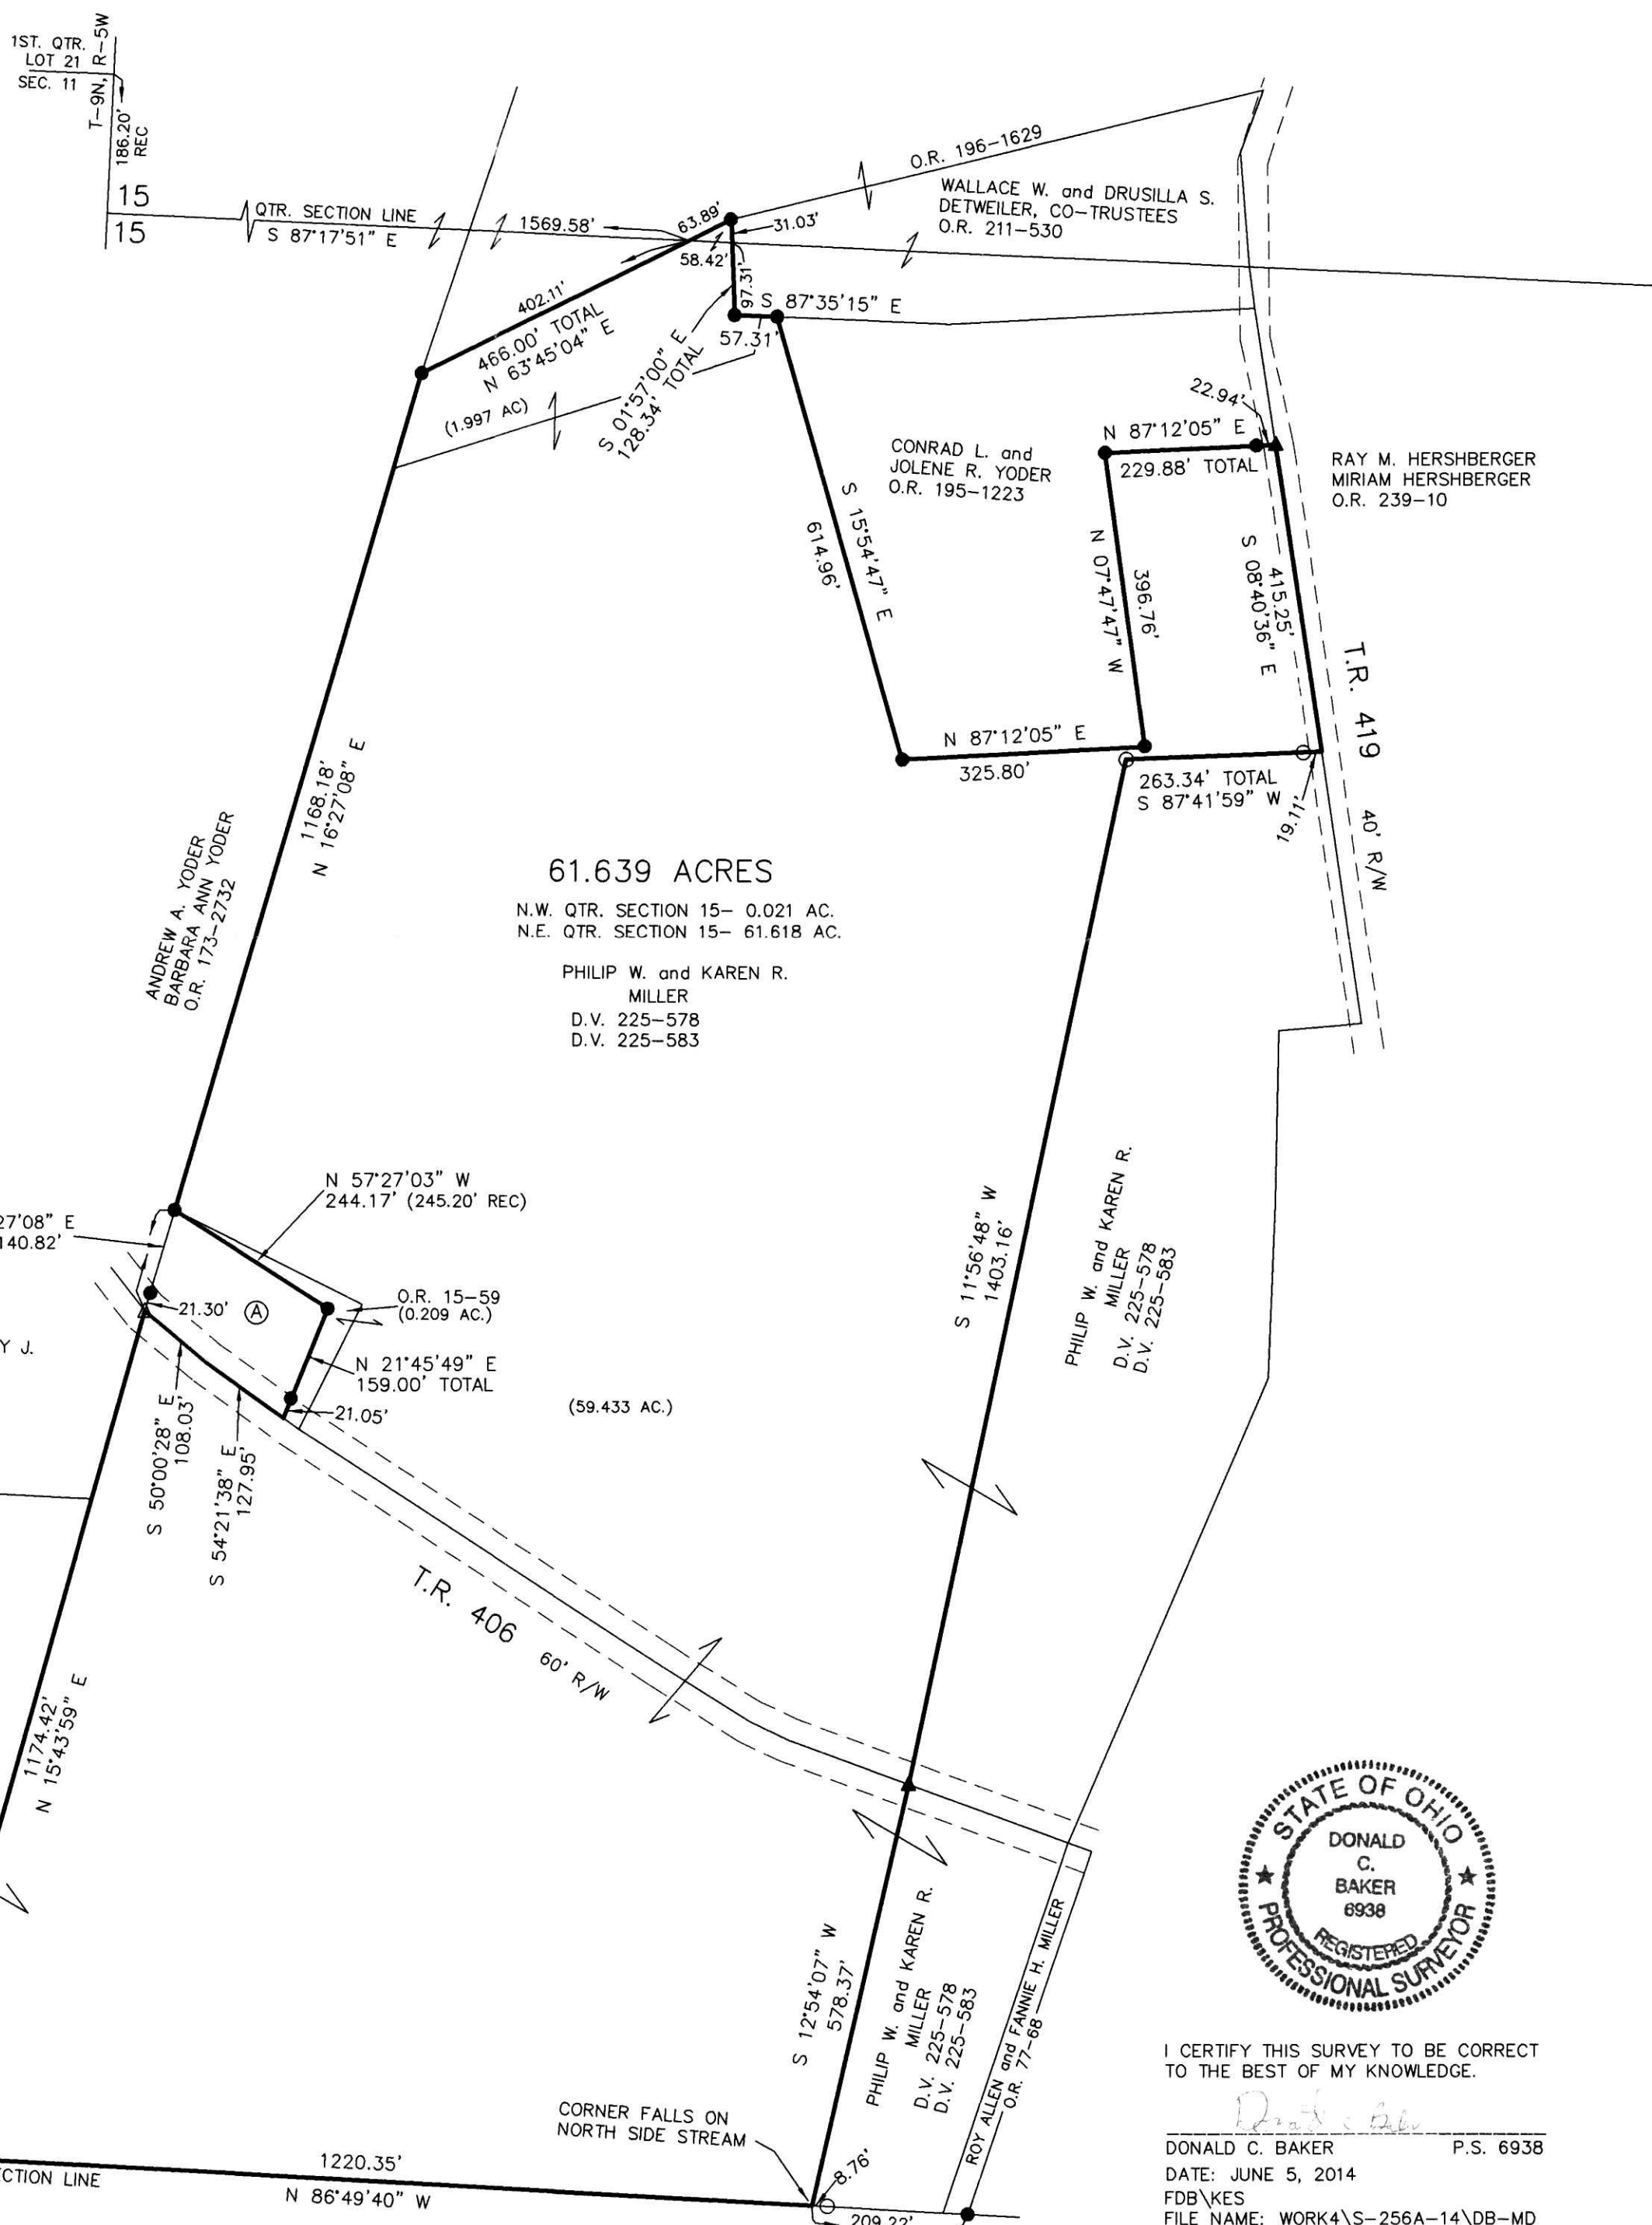

DONALD C. BAKER SURVEYING  
 138 N. CLAY STREET  
 MILLERSBURG, OHIO 44654  
 PH. 330-674-4788  
 FAX 330-674-6027



I CERTIFY THIS SURVEY TO BE CORRECT TO THE BEST OF MY KNOWLEDGE.

DONALD C. BAKER P.S. 6938  
 DATE: JUNE 5, 2014  
 FDB/KES  
 FILE NAME: WORK4\S-256A-14\DB-MD

PLAT APPROVED  
 7/13/2014