

BERLIN TOWNSHIP  
 N.E. QTR. SECTION 14  
 T-9 N; R-5 W  
 HOLMES COUNTY, OHIO

SURVEYED FOR: JONATHAN MILLER

REFERENCES


DEED VOL. 261 PAGE 972  
 O.R. VOL. 249-1126  
 O.R. VOL. 119 PAGE 190  
 PLAT VOL. 18 PAGE 345  
 BEARINGS FROM PLAT VOL. 10 PAGE 623 ORV 249 P6411

201400090143

B: 19 P: 2544

FILED FOR RECORD IN  
 HOLMES COUNTY, OH  
 ANITA HALL, COUNTY RECORDER  
 08/26/2014 2:29 PM  
 SMALL PLAT 1.00 00  
 PAGES: 1

APPROVED FOR TRANSFER ONLY  
 NO SUBDIVISION PLAT REQUIRED  
 (O.R.C. 711.001 & 711.131)  
 Lot(s) not for building unless  
 approved by Board of Health.  
**HCPC**  
 HOLMES CO. PLANNING COMMISSION  
 By: *[Signature]* Date: 7-28-14

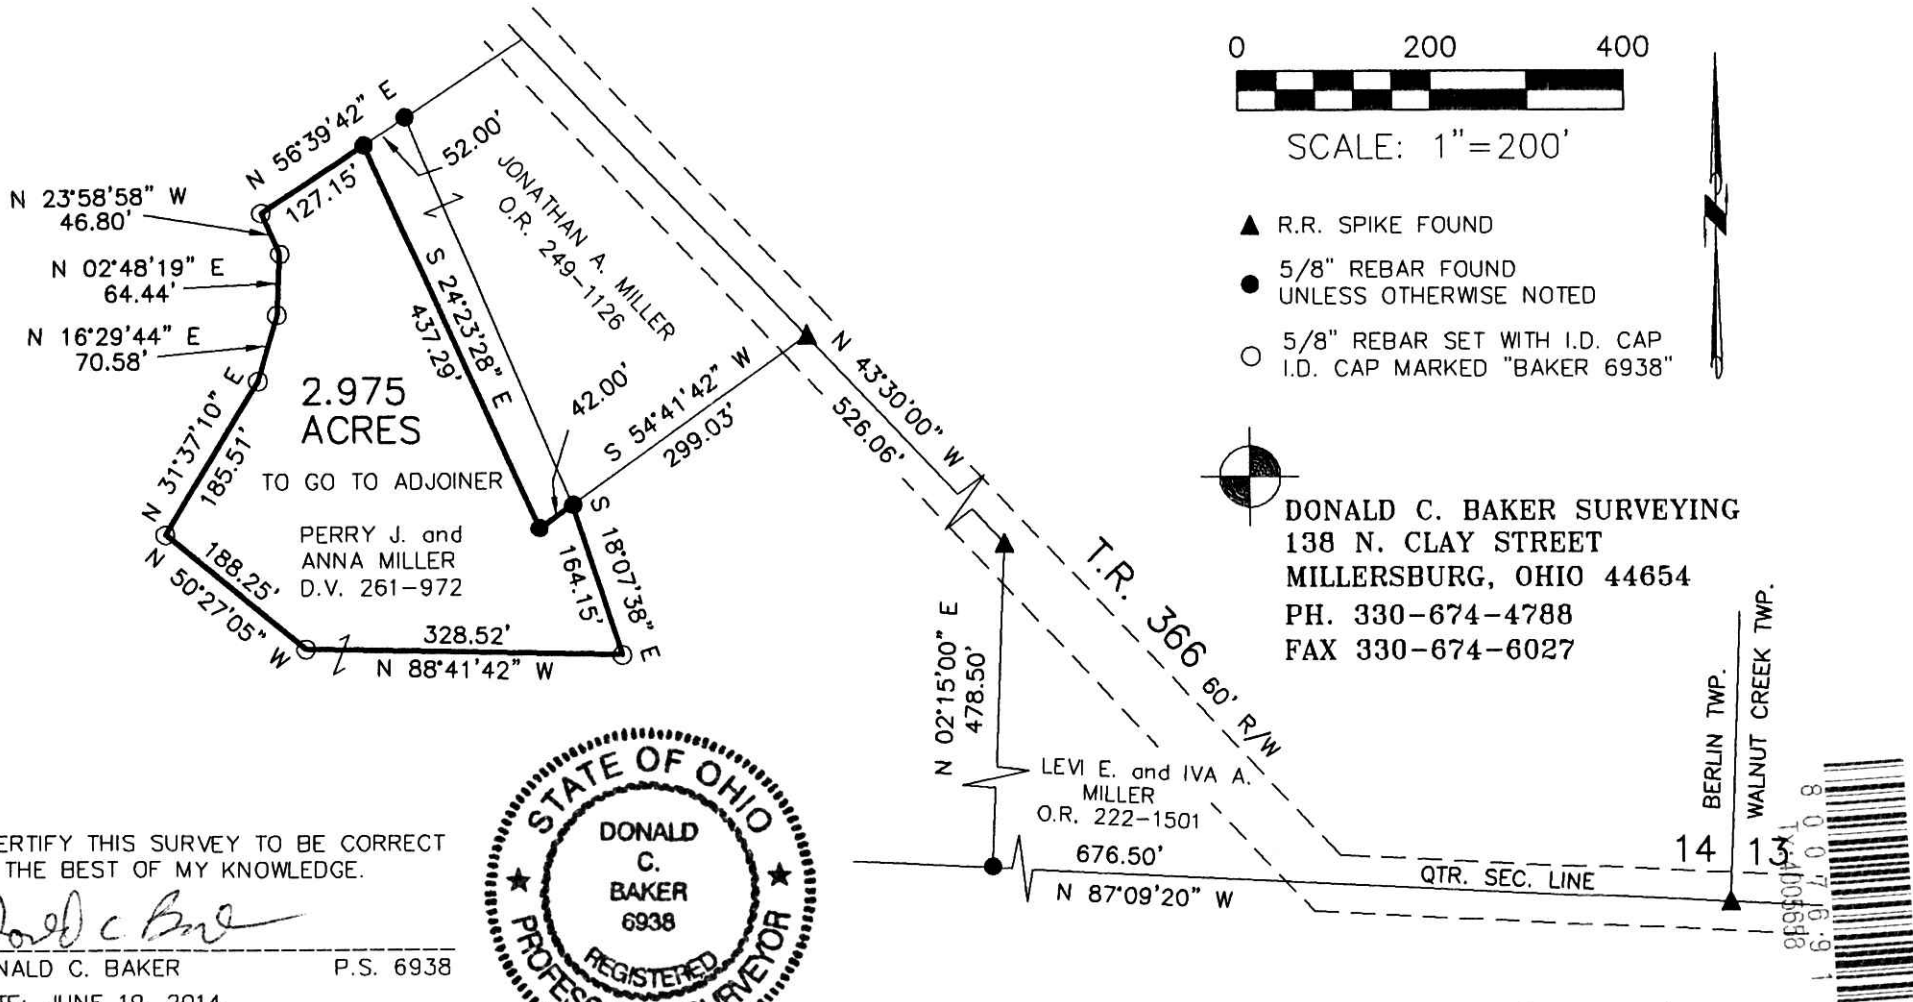

I CERTIFY THIS SURVEY TO BE CORRECT  
 TO THE BEST OF MY KNOWLEDGE.

*[Signature of Donald C. Baker]*

DONALD C. BAKER P.S. 6938  
 DATE: JUNE 19, 2014  
 KES/JNG  
 FILE NAME: WORK4\S-100-14



PLAT APPROVED

7/24/2014

