
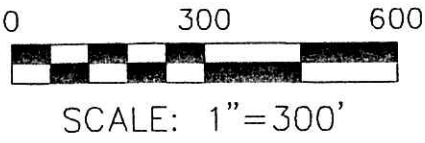



DRV 249 Pg 6596

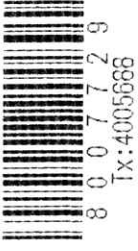

PRAIRIE TOWNSHIP
N.W. QTR. SECTION 30
T-14 N; R-13 W
HOLMES COUNTY, OHIO

SURVEYED FOR: DANIEL WEAVER

- 5/8" REBAR FOUND UNLESS OTHERWISE NOTED
- 5/8" REBAR SET WITH I.D. CAP I.D. CAP MARKED "BAKER 6938"

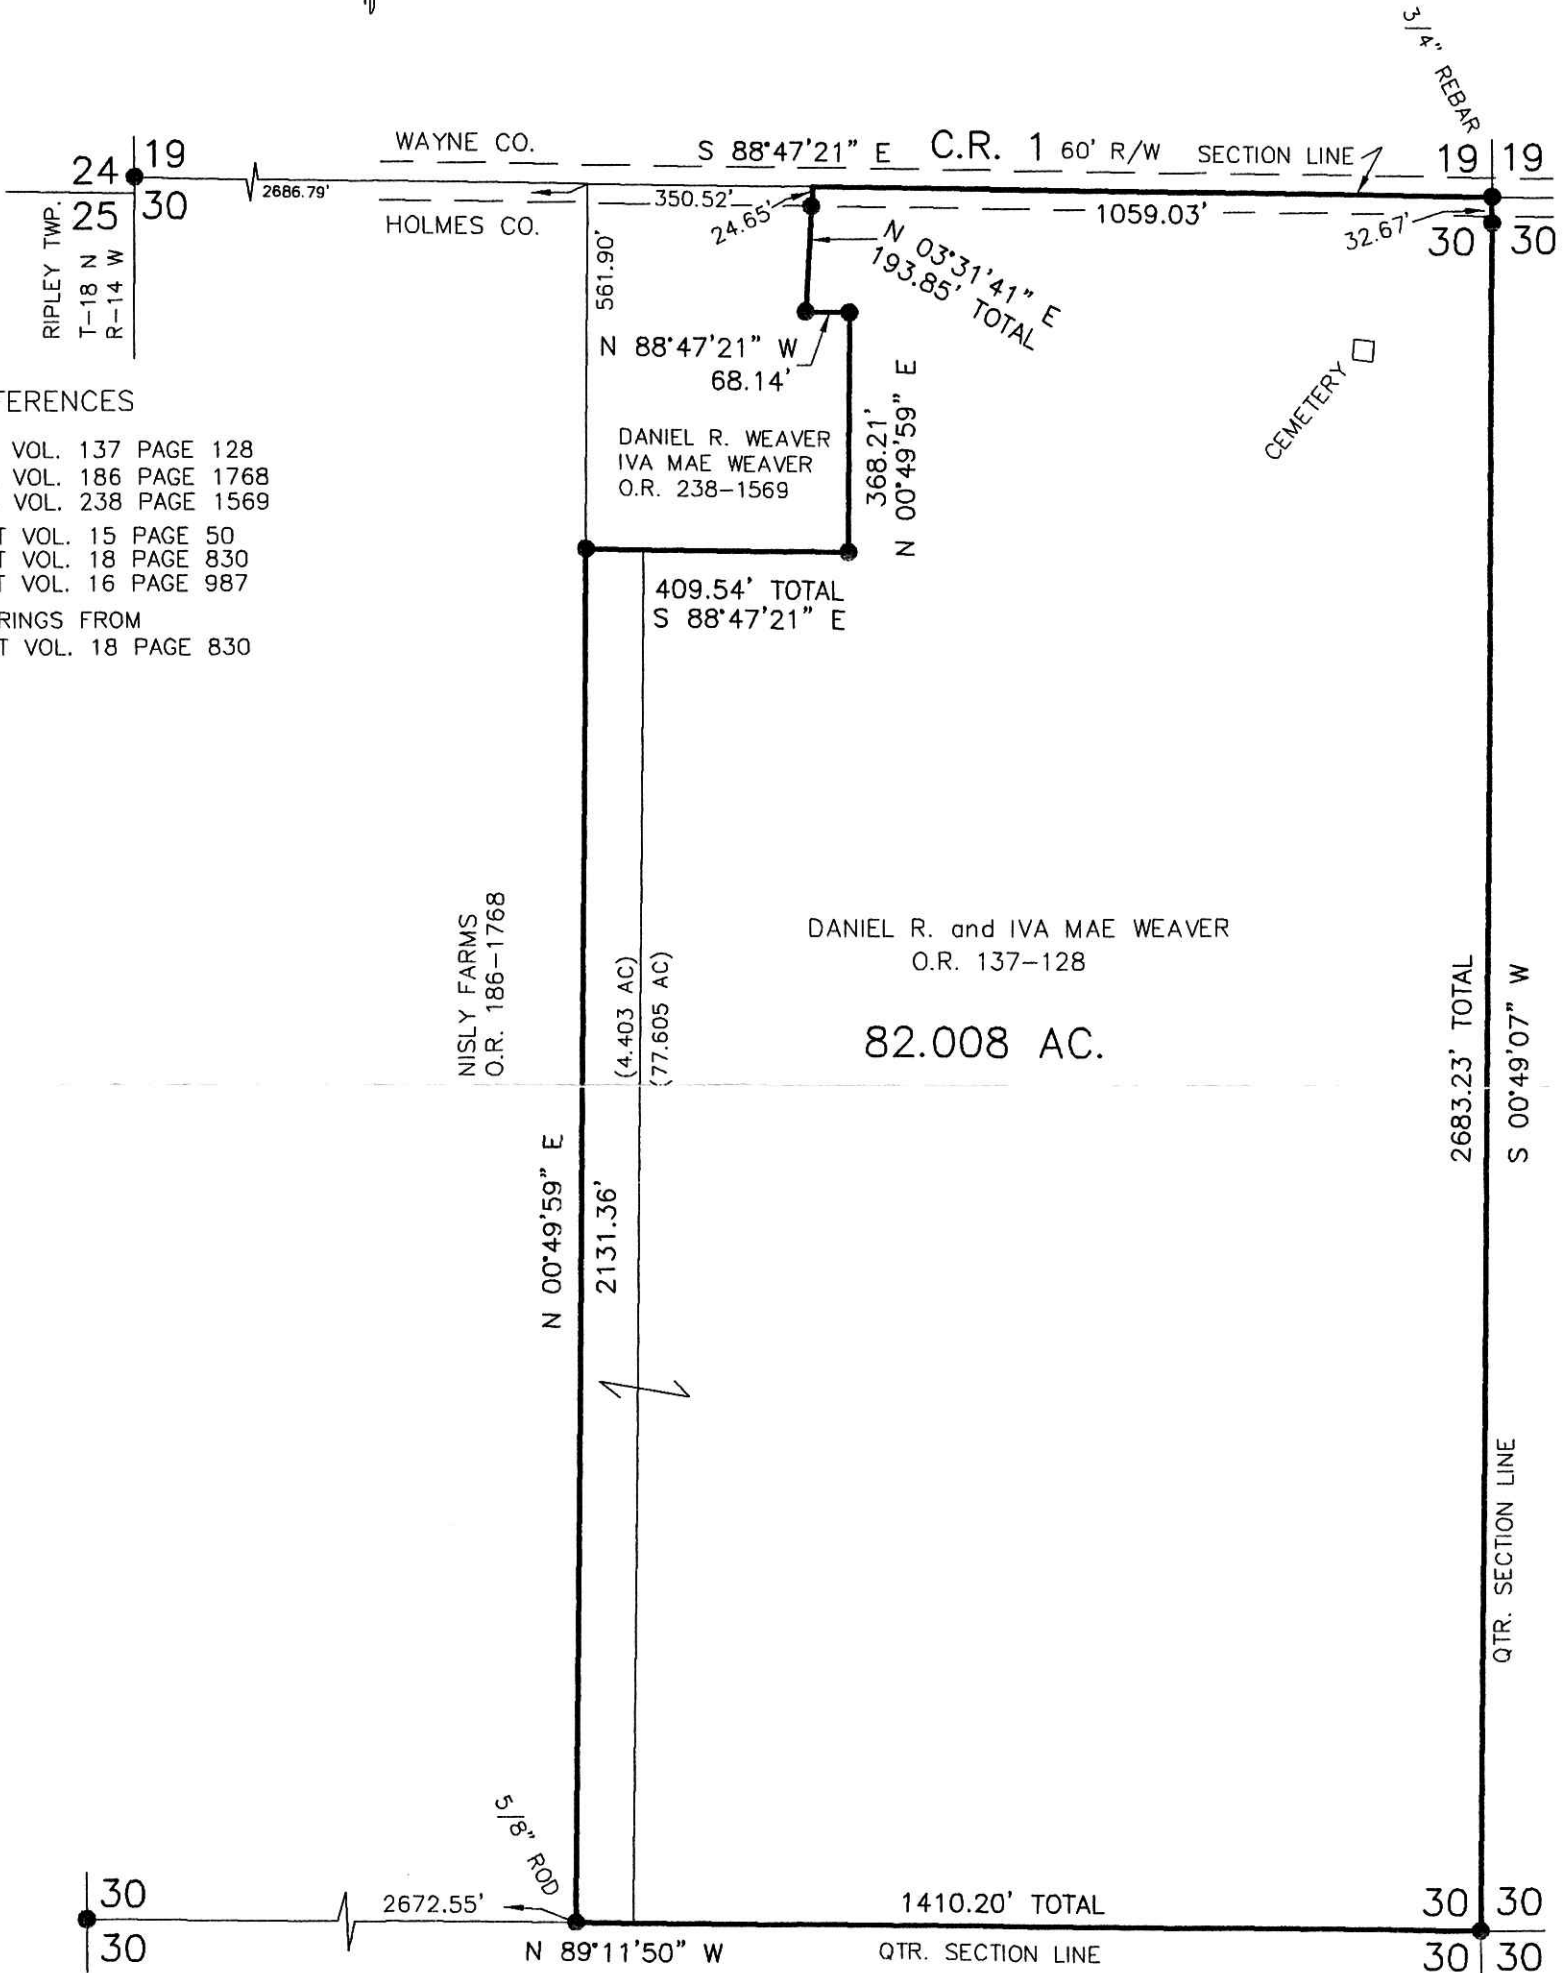

- REFERENCES
- O.R. VOL. 137 PAGE 128
 - O.R. VOL. 186 PAGE 1768
 - O.R. VOL. 238 PAGE 1569
 - PLAT VOL. 15 PAGE 50
 - PLAT VOL. 18 PAGE 830
 - PLAT VOL. 16 PAGE 987
 - BEARINGS FROM PLAT VOL. 18 PAGE 830

APPROVED FOR TRANSFER ONLY
NO SUBDIVISION PLAT REQUIRED


(O.R.C. 711.001 & 711.131)
Lot(s) not for building unless approved by Board of Health.



HOLMES CO. PLANNING COMMISSION
By: *[Signature]* Date: 8/22/14

I CERTIFY THIS SURVEY TO BE CORRECT TO THE BEST OF MY KNOWLEDGE.

[Signature]
AARON L. GERBER P.S. 8379
DATE: JULY 24, 2014
ALG\CJG
FILE NAME: WORK5\S-353-14

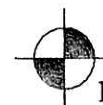

DONALD C. BAKER SURVEYING
138 N. CLAY STREET
MILLERSBURG, OHIO 44654
PH. 330-674-4788
FAX 330-674-6027
EMAIL: bakersurveying@gmail.com

PLAT APPROVED

8/21/2014 *[Signature]*