

CLARK TOWNSHIP
N.E. QTR. SECTION 17
T-8 N; R-5 W
HOLMES COUNTY, OHIO

SURVEYED FOR: ELI RABER, JR.

REFERENCES


- DEED VOL. 230 PAGE 125
- DEED VOL. 265 PAGE 262
- PLAT VOL. 18 PAGE 374
- BEARINGS FROM PLAT VOL. 18 PAGE 374

- STONE FOUND
- 5/8" REBAR FOUND
UNLESS OTHERWISE NOTED
- 5/8" REBAR SET WITH I.D. CAP
I.D. CAP MARKED "BAKER 6938"



I CERTIFY THIS SURVEY TO BE CORRECT
TO THE BEST OF MY KNOWLEDGE.

A.L.G.
AARON L. GERBER P.S. 8379
DATE: APRIL 17, 2014
ALG\CJG
FILE NAME: WORK5-2014\S-173-14\MLD

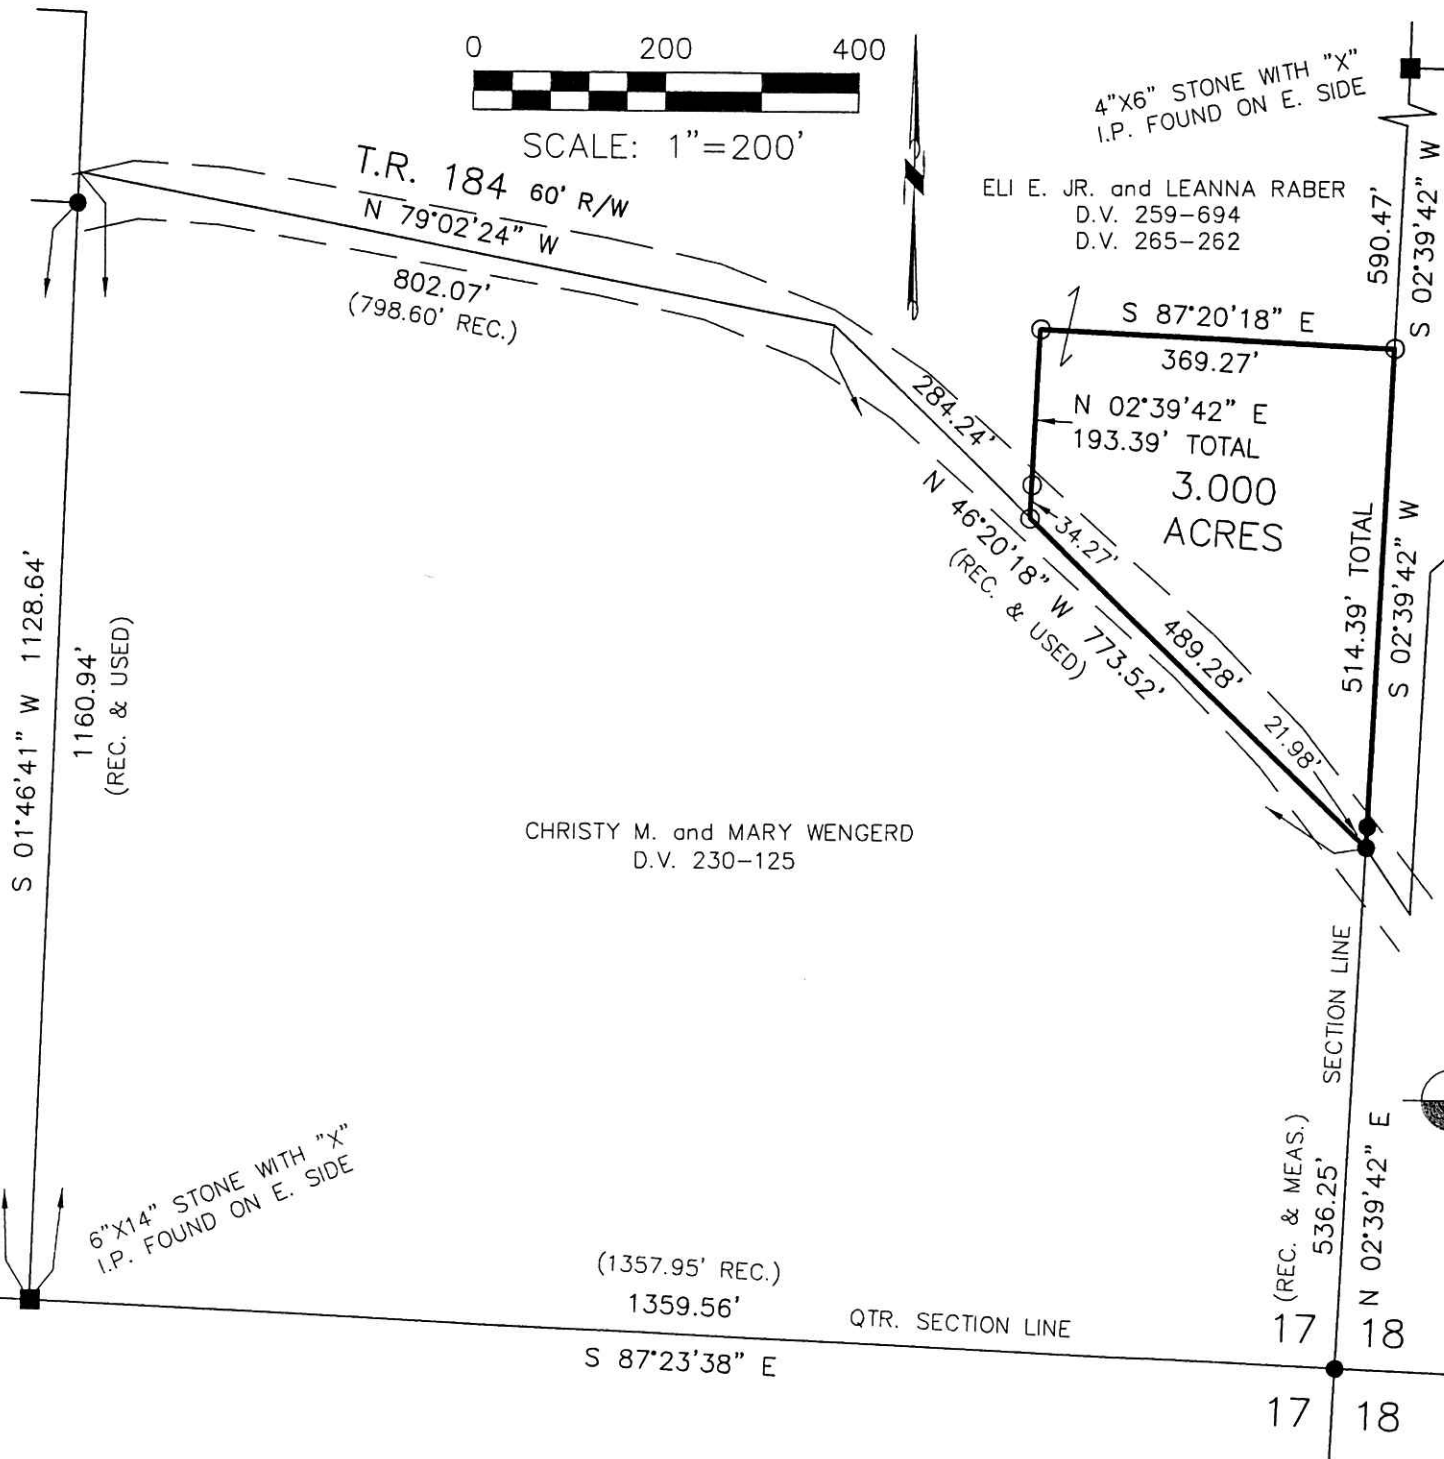

201400090203


B: 19 P: 2549
FILED FOR RECORD IN
HOLMES COUNTY, OH
ANITA HALL, COUNTY RECORDER
06/29/2014 2:55 PM
SMALL PLAT . 40.00
PAGES: 1

ORV B249 P6689

APPROVED FOR TRANSFER ONLY
NO SUBDIVISION PLAT REQUIRED
(O.R.C. 711.001 & 711.131)
Lot(s) not for building unless
approved by Board of Health.
HOLMES CO. PLANNING COMMISSION
By *A* Date *8/26/14*



DONALD C. BAKER SURVEYING
138 N. CLAY STREET
MILLERSBURG, OHIO 44654
PH. 330-674-4788
FAX 330-674-6027

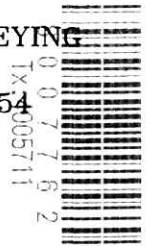

PLAT APPROVED

8/5/2014s