

0 100 200



SCALE: 1"=100'

- STONE FOUND
- 5/8" REBAR FOUND
UNLESS OTHERWISE NOTED
- 5/8" REBAR SET WITH I.D. CAP
I.D. CAP MARKED "BAKER 6938"

REFERENCES

DEED VOL. 236 PAGE 144
 O.R. VOL. 222 PAGE 258
 PLAT VOL. 10 PAGE 594
 BEARINGS FROM PLAT VOL. 19 PAGE 1328



I CERTIFY THIS SURVEY TO BE CORRECT TO THE BEST OF MY KNOWLEDGE.

Donald C. Baker

DONALD C. BAKER P.S. 6938

DATE: APRIL 23, 2014

KES

FILE NAME: WORK4\S-178-14\KES

CLARK TOWNSHIP
 N.W. QTR. SECTION 6
 T-8 N; R-5 W
 HOLMES COUNTY, OHIO


SURVEYED FOR: ROBERT BARKMAN

201400090599

B: 19 P: 2564

FILED FOR RECORD IN
 HOLMES COUNTY, OH
 ANITA HALL, COUNTY RECORDER
 09/29/2014 10:57 AM
 SMALL PLAT . 40.00
 PAGES: 1

ORV 250 pg 1471

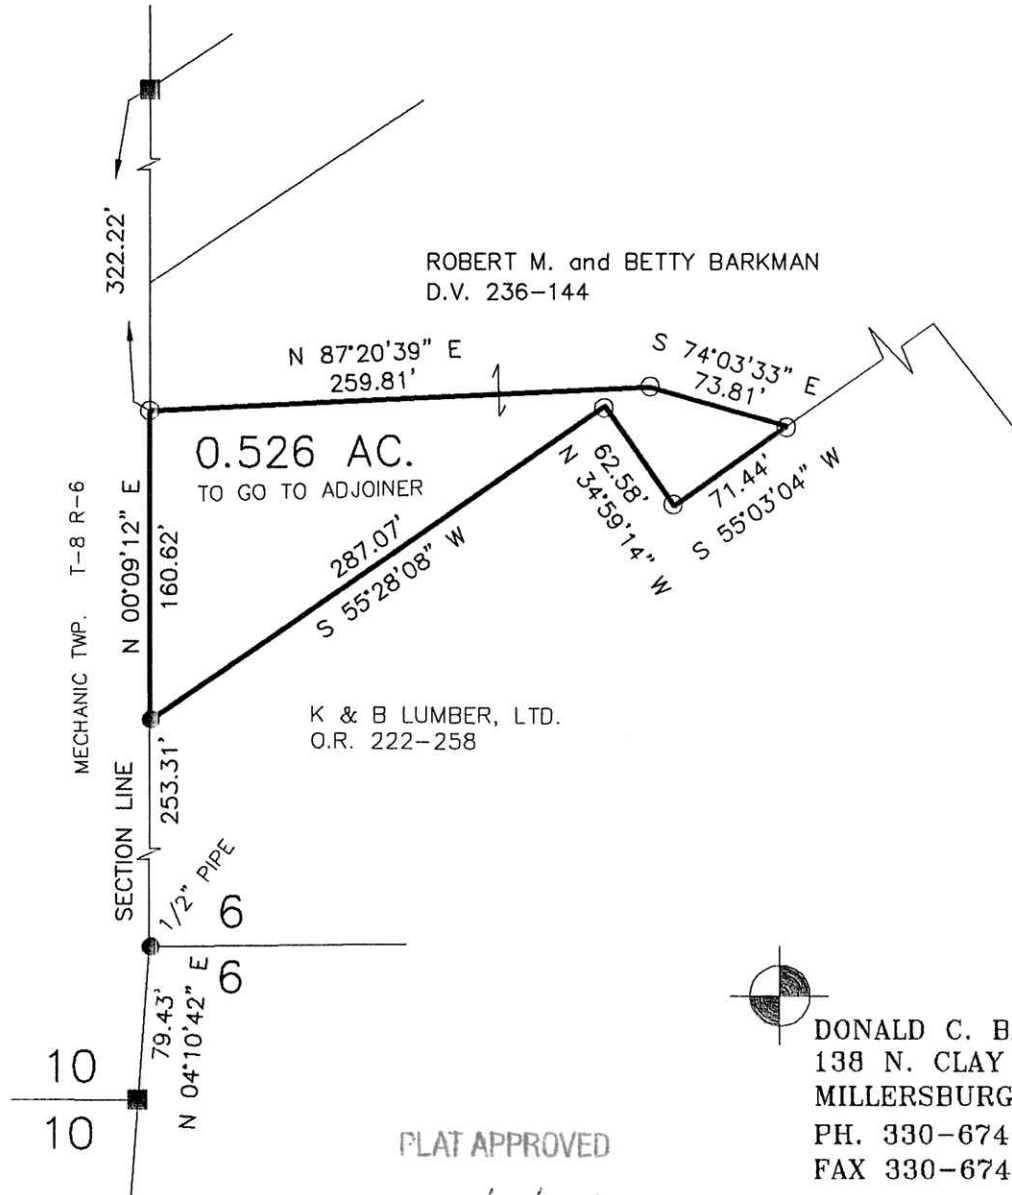


0.526 AC.
TO GO TO ADJOINER

K & B LUMBER, LTD.
O.R. 222-258

PLAT APPROVED

8/4/2014

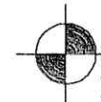

DONALD C. BAKER SURVEYING
 138 N. CLAY STREET
 MILLERSBURG, OHIO 44654
 PH. 330-674-4788
 FAX 330-674-6027

