


ORV 250 P2270


HARDY TOWNSHIP
 1ST. QTR., LOT 35
 T-9 N; R-7 W
 HOLMES COUNTY, OHIO

SURVEYED FOR: ROBERT MORRISON

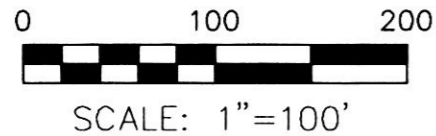

- STONE FOUND
- 5/8" REBAR FOUND
UNLESS OTHERWISE NOTED
- PK NAIL SET
- 5/8" REBAR SET WITH I.D. CAP
I.D. CAP MARKED "BAKER 6938"

REFERENCES
 DEED VOL. 254 PAGE 10
 DEED VOL. 248 PAGE 447
 DEED VOL. 261 PAGE 842
 O.R. VOL. 236 PAGE 2941
 O.R. VOL. 248 PAGE 4169
 O.R. VOL. 219 PAGE 3260
 O.R. VOL. 190 PAGE 1969
 O.R. VOL. 204 PAGE 2908
 PLAT VOL. 12 PAGE 683
 PLAT VOL. 12 PAGE 827
 PLAT VOL. 14 PAGE 327
 PLAT VOL. 19 PAGE 769
 PLAT VOL. 19 PAGE 865
 PLAT VOL. 19 PAGE 1889
 PLAT VOL. 19 PAGE 2468
 BEARINGS FROM
 PLAT VOL. 14 PAGE 327

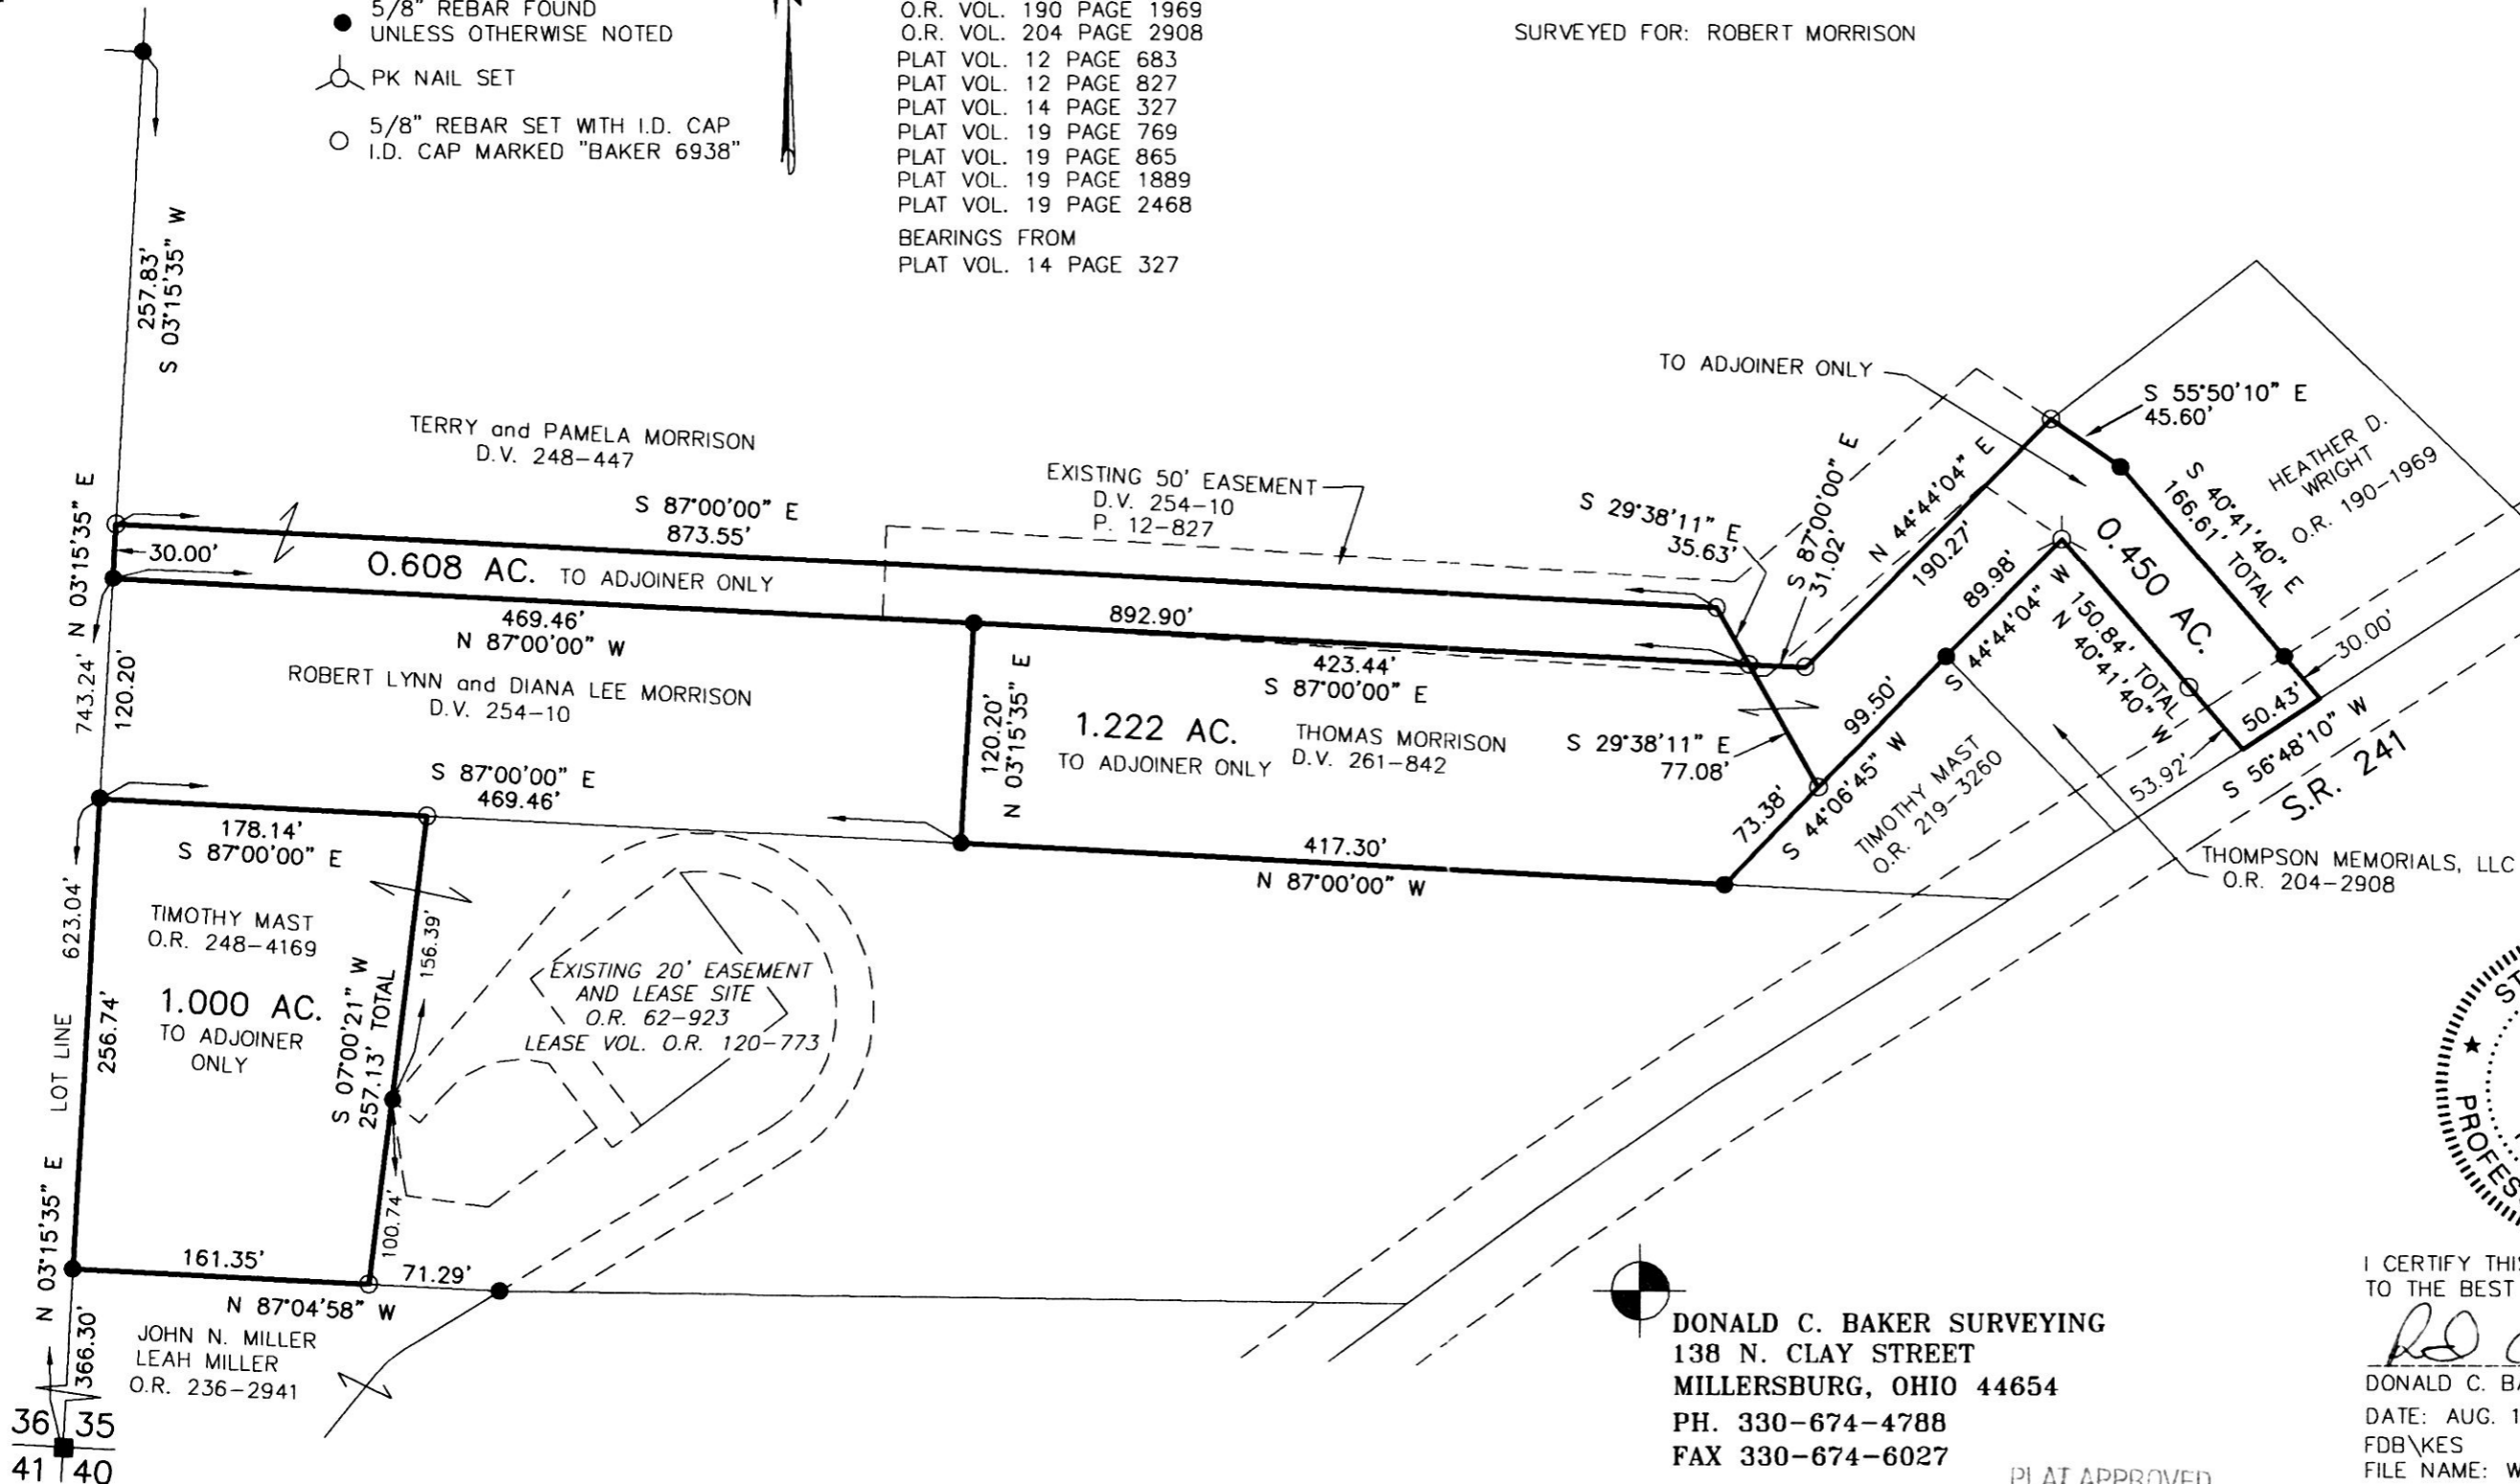

APPROVED FOR TRANSFER ONLY
 NO SUBDIVISION PLAT REQUIRED
 (O.R.C. 711.001 & 711.131)
 Lot(s) not for building unless
 approved by Board of Health.
 HOLMES CO. PLANNING COMMISSION
 By: [Signature] Date: 9/11/14



I CERTIFY THIS SURVEY TO BE CORRECT
 TO THE BEST OF MY KNOWLEDGE.

[Signature]
 DONALD C. BAKER P.S. 6938
 DATE: AUG. 12, 2014
 FDB/KES
 FILE NAME: WORK4\S-312-14

DONALD C. BAKER SURVEYING
 138 N. CLAY STREET
 MILLERSBURG, OHIO 44654
 PH. 330-674-4788
 FAX 330-674-6027

PLAT APPROVED

9/8/2014

36 35
 41 40