


0 200 400

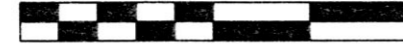


SCALE: 1"=200'

- ▲ R.R. SPIKE FOUND
- MAG NAIL SET
- △ R.R. SPIKE SET
- 5/8" REBAR SET WITH I.D. CAP  
I.D. CAP MARKED "BAKER 6938"

BERLIN TOWNSHIP  
1ST. QTR., LOT 12  
T-9 N; R-6 W  
HOLMES COUNTY, OHIO

SURVEYED FOR: RITA BOYD

201400090912  
B: 19 P: 2576  
FILED FOR RECORD IN  
HOLMES COUNTY, OH  
ANITA HALL, COUNTY RECORDER  
10/17/2014 10:47 AM  
SMALL PLAT . 40.00  
PAGES: 1  
ORV 250 P3227

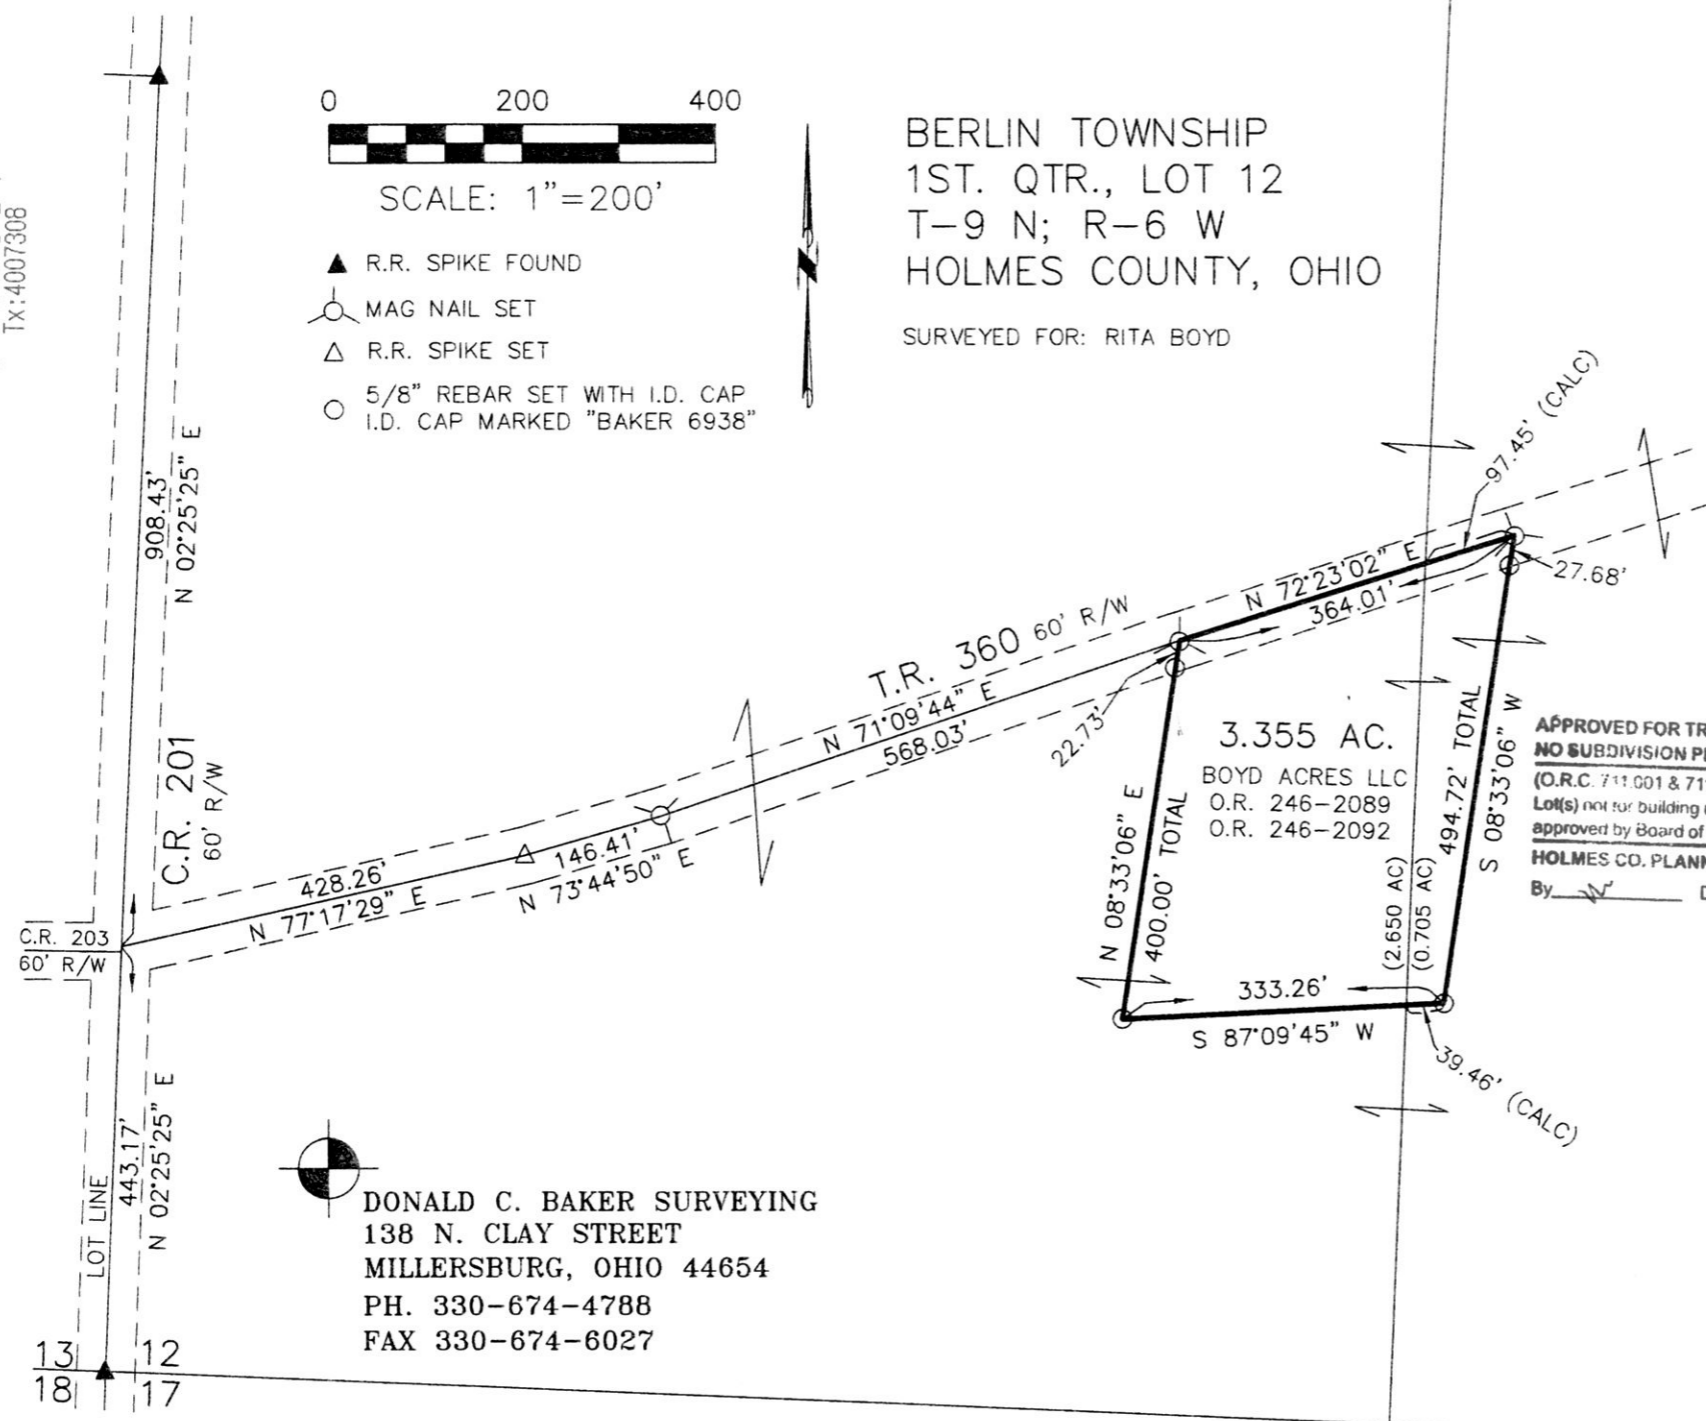

REFERENCES  
O.R. VOL. 246 PAGE 2092  
PLAT VOL. 19 PAGE 265  
PLAT VOL. 19 PAGE 2360  
BEARINGS FROM  
PLAT VOL. 19 PAGE 2360

APPROVED FOR TRANSFER ONLY  
NO SUBDIVISION PLAT REQUIRED  
(O.R.C. 711.001 & 711.131)  
Lot(s) not for building unless  
approved by Board of Health  
HOLMES CO. PLANNING COMMISSION  
By: [Signature] Date: [Signature]



DONALD C. BAKER SURVEYING  
138 N. CLAY STREET  
MILLERSBURG, OHIO 44654  
PH. 330-674-4788  
FAX 330-674-6027

I CERTIFY THIS SURVEY TO BE CORRECT  
TO THE BEST OF MY KNOWLEDGE.  
*Donald C Baker*  
DONALD C. BAKER P.S. 6938  
DATE: SEPT. 18, 2014  
FDB\KES  
FILE NAME: WORK4\S-426-14

PLAT APPROVED  
*10/6/2014*