

- 5/8" REBAR FOUND UNLESS OTHERWISE NOTED
- 5/8" REBAR SET WITH I.D. CAP I.D. CAP MARKED "BAKER 6938"

REFERENCES


DEED VOL. 231 PAGE 300  
 O.R. VOL. 51 PAGE 409  
 O.R. VOL. 195 PAGE 3179  
 O.R. VOL. 246 PAGE 5067  
 PLAT VOL. 8 PAGE 258  
 PLAT VOL. 18 PAGE 763  
 PLAT VOL. 19 PAGE 868  
 PLAT VOL. 19 PAGE 980  
 BEARINGS FROM  
 PLAT VOL. 19 PAGE 980

APPROVED FOR TRANSFER ONLY  
 NO SUBDIVISION PLAT REQUIRED  
 (O.R.C. 711.001 & 711.131)  
 Lot(s) not for building unless  
 approved by Board of Health.  
 HOLMES CO. PLANNING COMMISSION  
 By: \_\_\_\_\_ Date: 10/22/14

201400091006  
 8:19 P: 2580  
 FILED FOR RECORD IN  
 HOLMES COUNTY, OH  
 ANITA HALL, COUNTY RECORDER  
 10/23/2014 2:35 PM  
 SMALL PLAT 1.40 00  
 PAGES: 1  
 ORV 250 Pgs 3690+  
 3694

CLARK TOWNSHIP  
 N.E. QTR. SECTION 12  
 T-8 N; R-5 W  
 HOLMES COUNTY, OHIO

SURVEYED FOR: SAM A. YODER

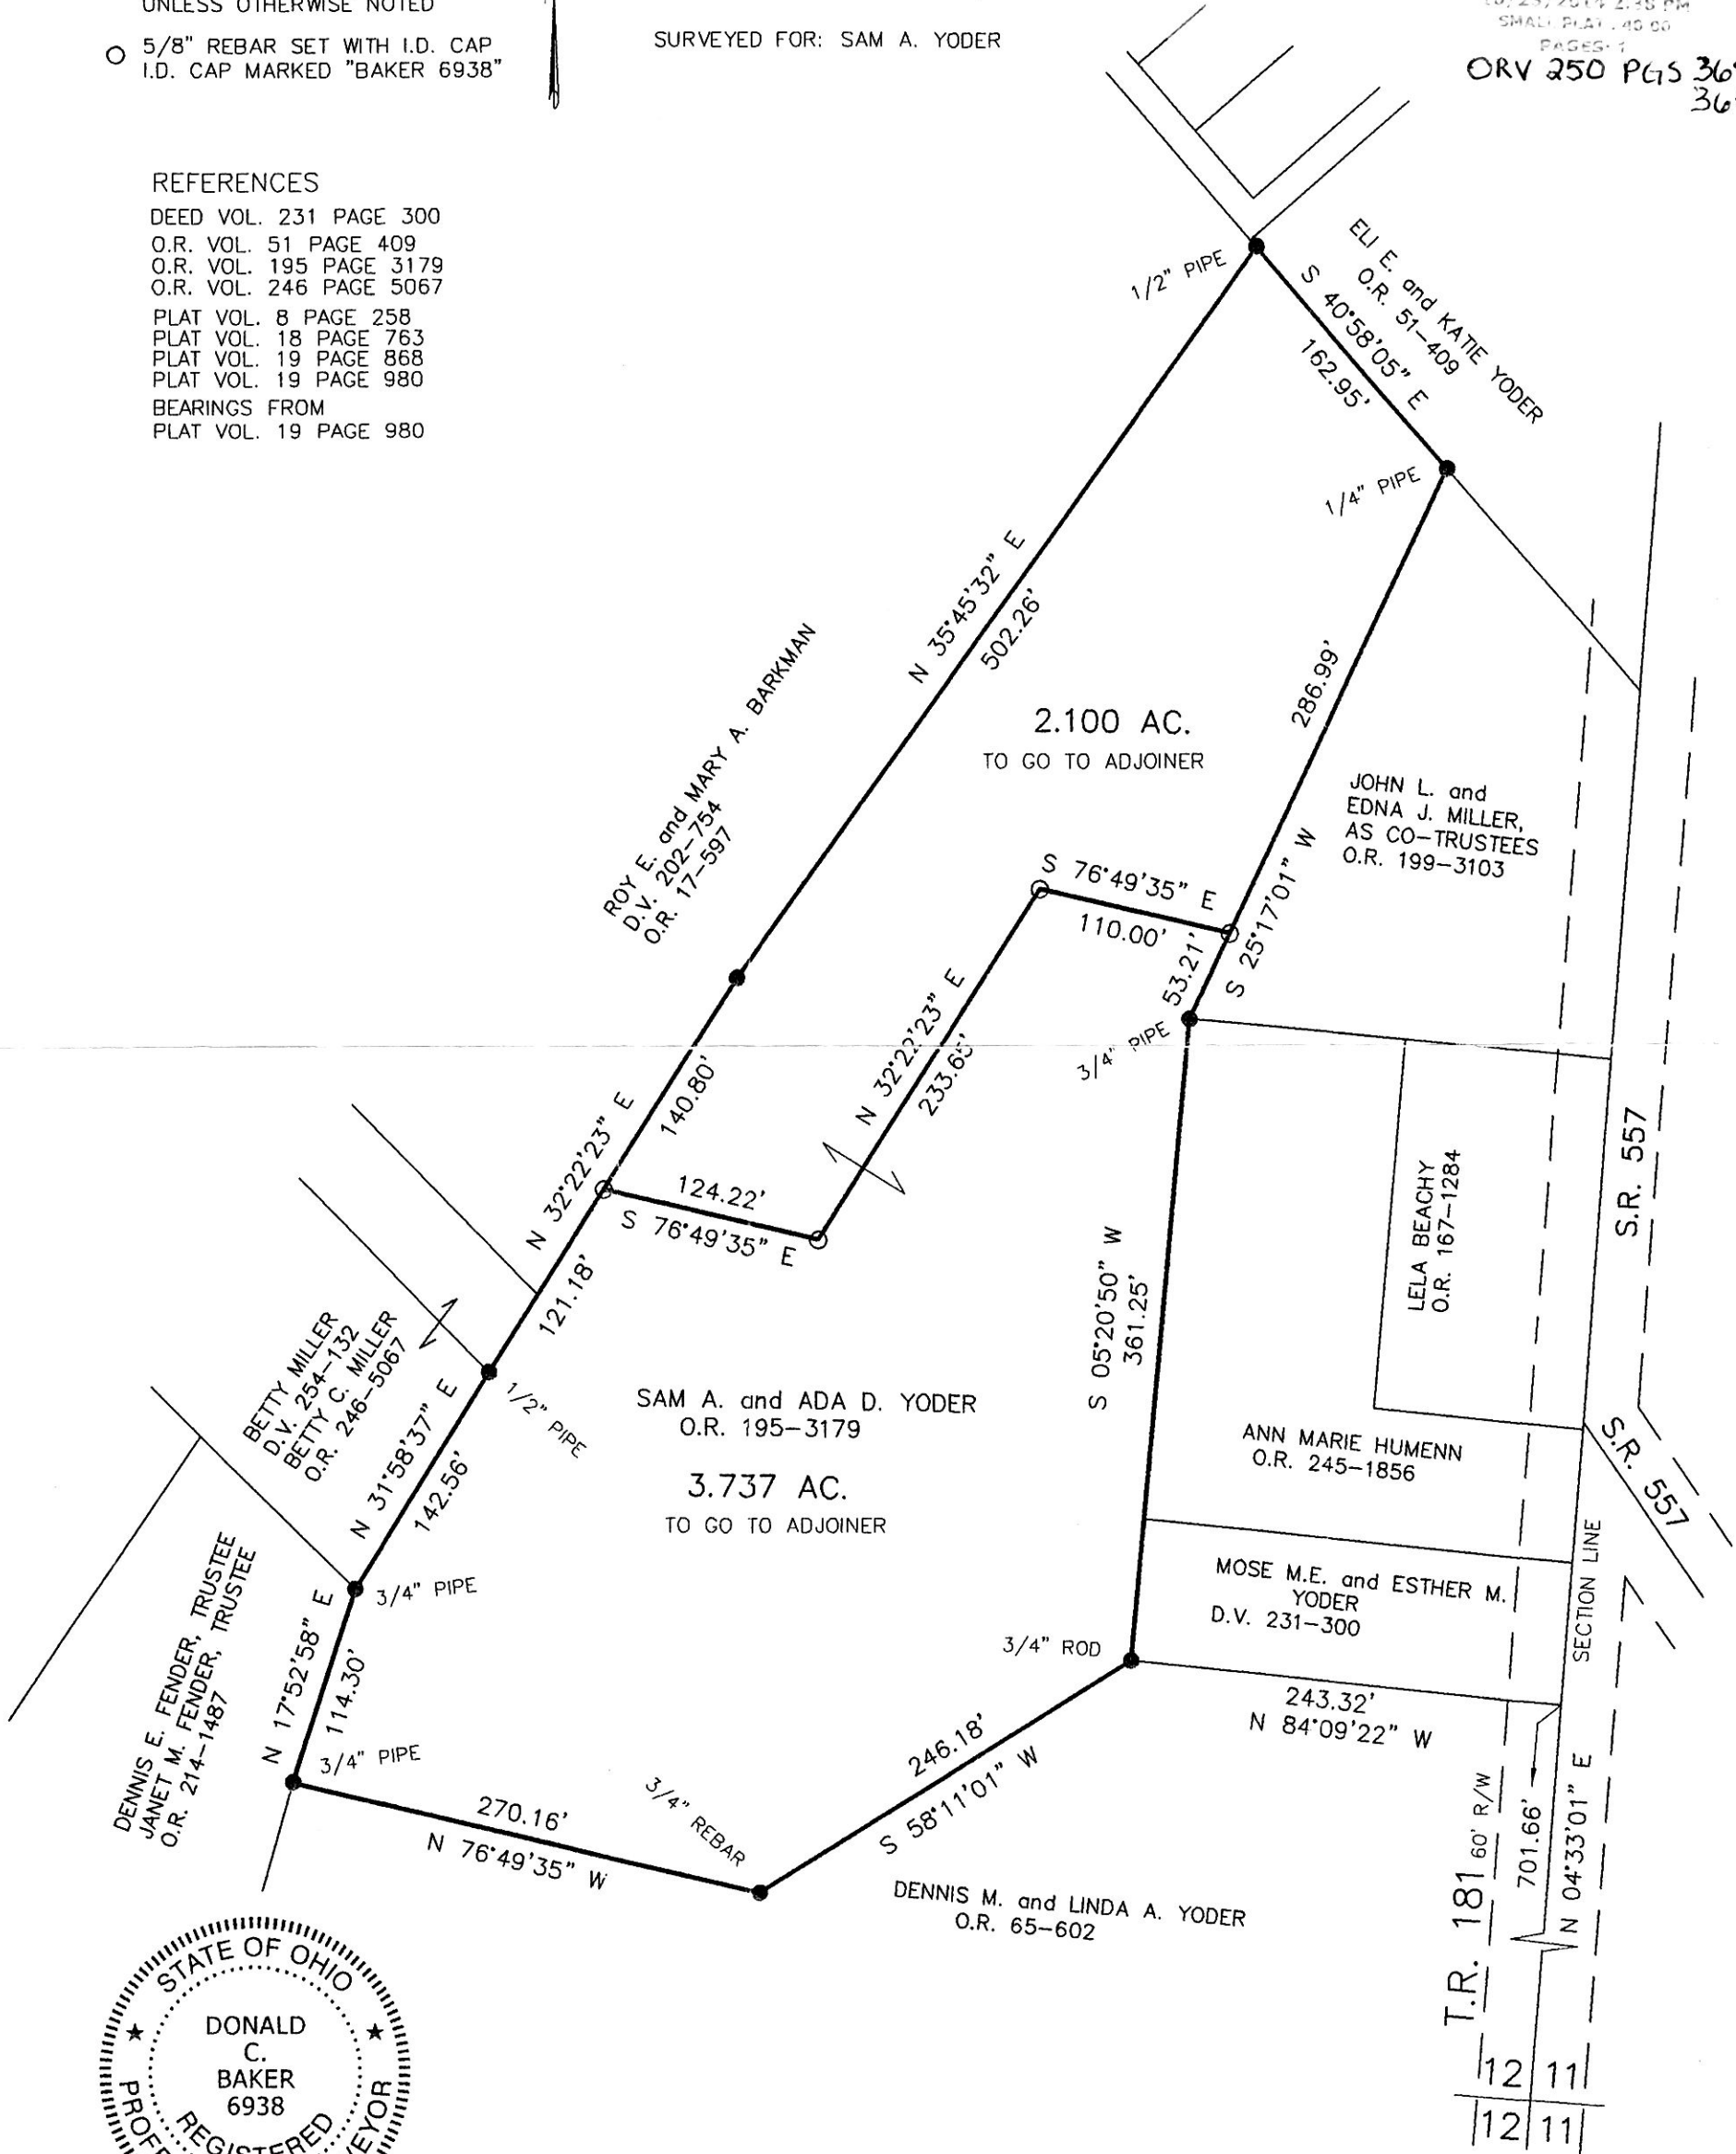

I CERTIFY THIS SURVEY TO BE CORRECT TO THE BEST OF MY KNOWLEDGE.

*Donald C. Baker*

DONALD C. BAKER P.S. 6938  
 DATE: AUG. 4, 2014  
 CJG\AGG  
 FILE NAME: WORK5\S-360-14

PLAT APPROVED

10/22/2014



DONALD C. BAKER SURVEYING  
 138 N. CLAY STREET  
 MILLERSBURG, OHIO 44654  
 PH. 330-674-4788  
 FAX 330-674-6027  
 EMAIL: bakersurveying@gmail.com