


SALT CREEK TOWNSHIP
 S.W. QTR. SECTION 36
 T-15 N; R-12 W
 HOLMES COUNTY, OHIO

SURVEYED FOR: RON CLARK

201400091142

B: 19 P: 2584
 FILED FOR RECORD IN
 HOLMES COUNTY, OH
 ANITA HALL, COUNTY RECORDER
 11/03/2014 12:18 PM

APPROVED FOR TRANSFER ONLY
 NO SUBDIVISION PLAT REQUIRED
 (O.R.C. 711.001 & 711.131)
 Lot(s) not for building unless
 approved by Board of Health.
 HOLMES CO. PLANNING COMMISSION
 By A Date 10/1/14
 SMALL PLAT . 40.00
 PAGES: 1
 ORV 250 pg
 4525

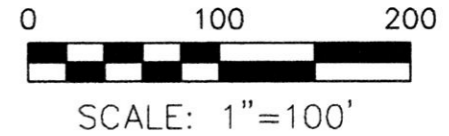


- 5/8" REBAR FOUND
UNLESS OTHERWISE NOTED
- 5/8" REBAR SET WITH I.D. CAP
I.D. CAP MARKED "BAKER 6938"

REFERENCES
 O.R. VOL. 3 PAGE 902
 O.R. VOL. 52 PAGE 975
 O.R. VOL. 68 PAGE 821
 PLAT VOL. 2 PAGE 261
 PLAT VOL. 2 PAGE 286
 PLAT VOL. 17 PAGE 516
 PLAT VOL. 17 PAGE 799
 BEARINGS FROM
 PLAT VOL. 17 PAGE 799




I CERTIFY THIS SURVEY TO BE CORRECT
 TO THE BEST OF MY KNOWLEDGE.

Donald C. Baker
 DONALD C. BAKER P.S. 6938
 DATE: SEPT. 2, 2014
 KES\JG
 FILE NAME: WORK4\S-404-14

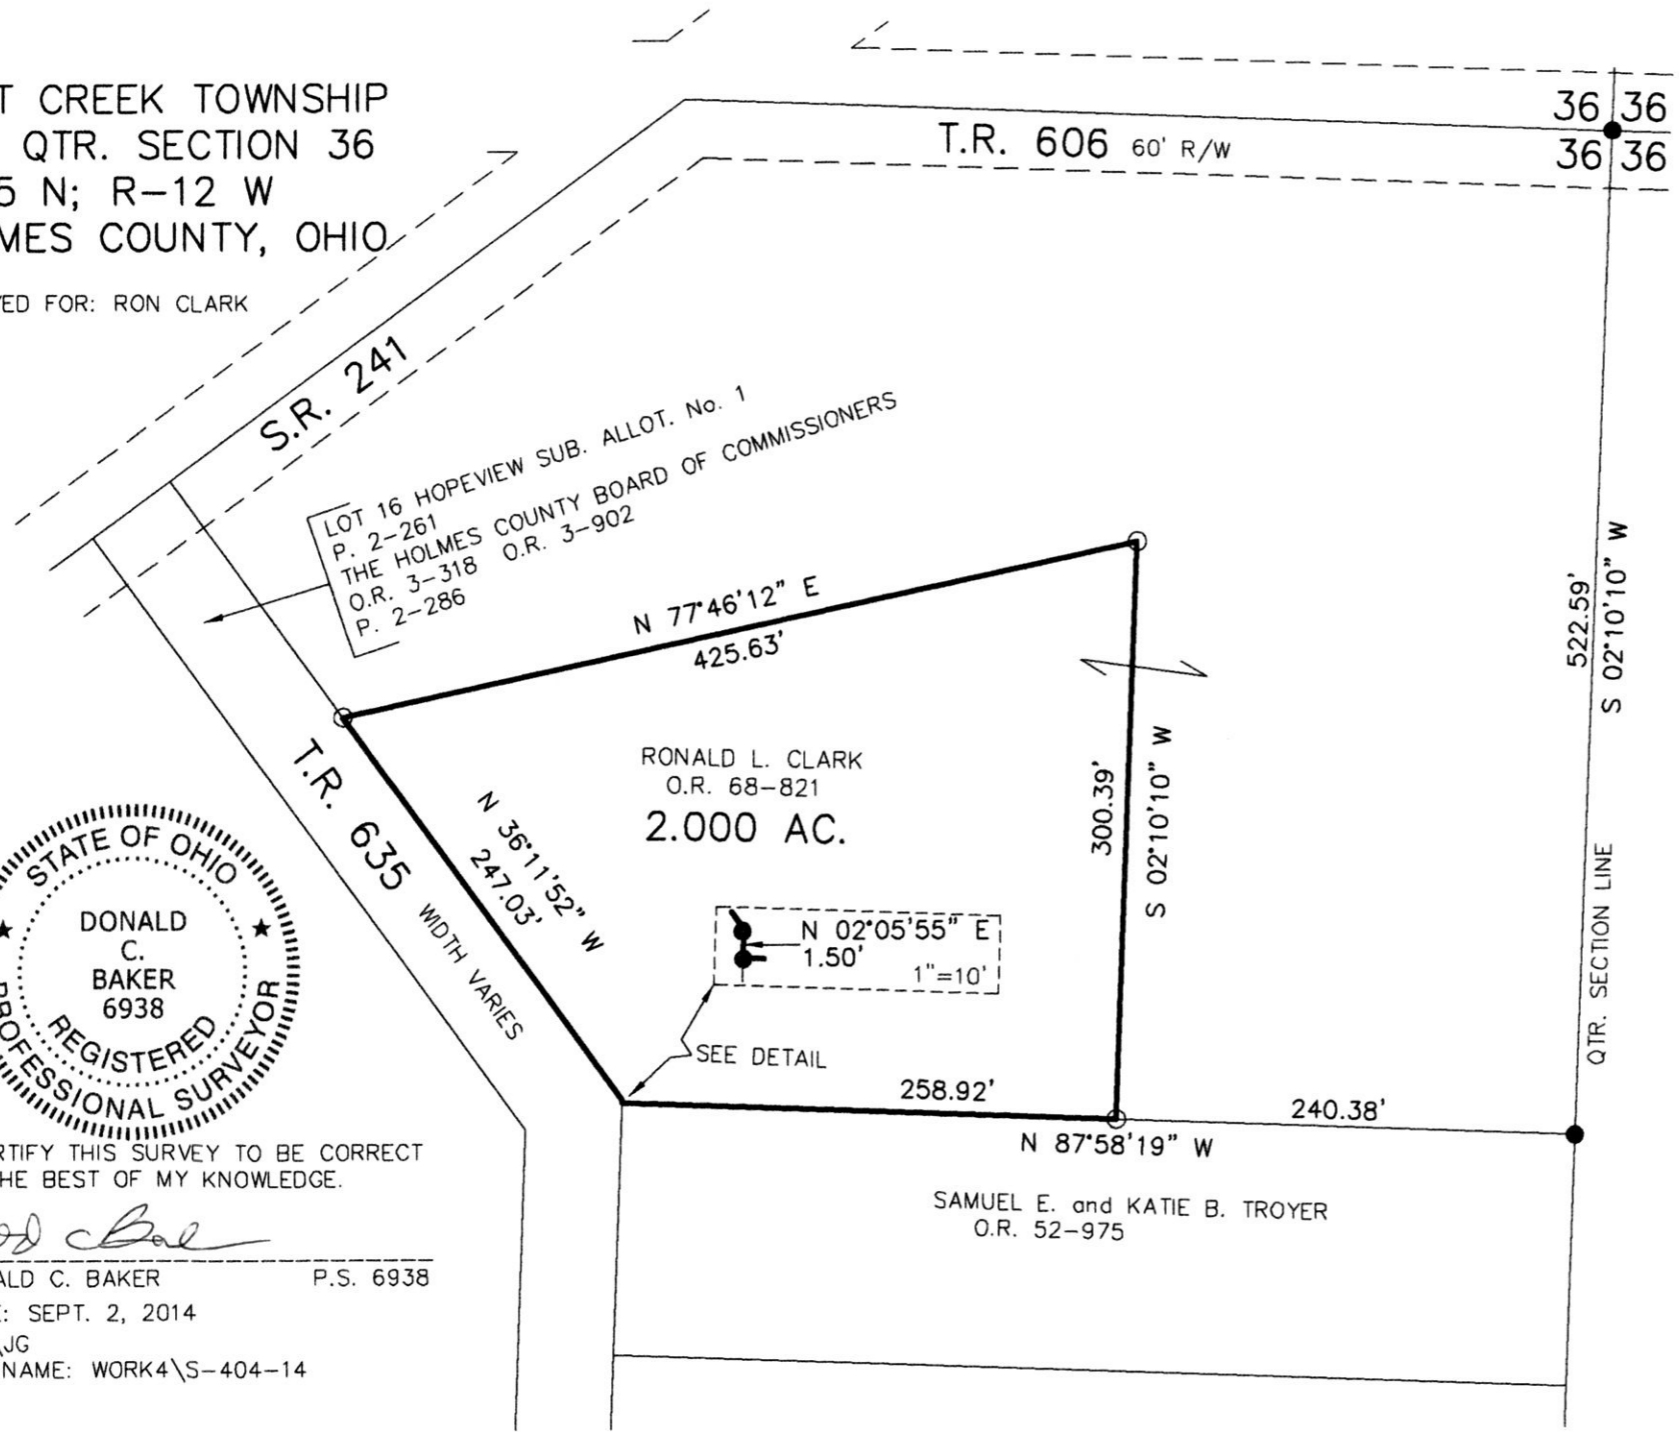

● DONALD C. BAKER SURVEYING
 138 N. CLAY STREET
 MILLERSBURG, OHIO 44654
 PH. 330-674-4788
 FAX 330-674-6027

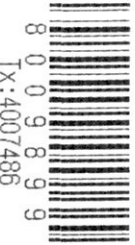

PLAT APPROVED
9/17/2014