


SALT CREEK TOWNSHIP
N.E. QTR. SECTION 33
T-15 N; R-12 W
HOLMES COUNTY, OHIO

Additional approval for this and any adjacent properties must be requested and granted prior to any future transfers by deed. Recording of this document does not waive the requirements of local Health District Subdivision Regulations or other governing authorities which may be in effect at the time of any future deed transfer.



28 | 27
33 | 34

SURVEYED FOR: KAUFMAN REALTY

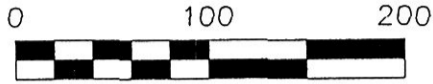


SCALE: 1"=100'

- ▲ R.R. SPIKE FOUND
- 5/8" REBAR FOUND UNLESS OTHERWISE NOTED
- 5/8" REBAR SET WITH I.D. CAP I.D. CAP MARKED "BAKER 6938"

JOHN A. MILLER
CLARA D. MILLER
O.R. 246-3732

MELVIN A. WEAVER
MARY WEAVER
DANIEL M. WEAVER
JOHN M. WEAVER
O.R. 246-3751

STEVEN A. TROYER
CHRISTINA F. TROYER
O.R. 246-4094

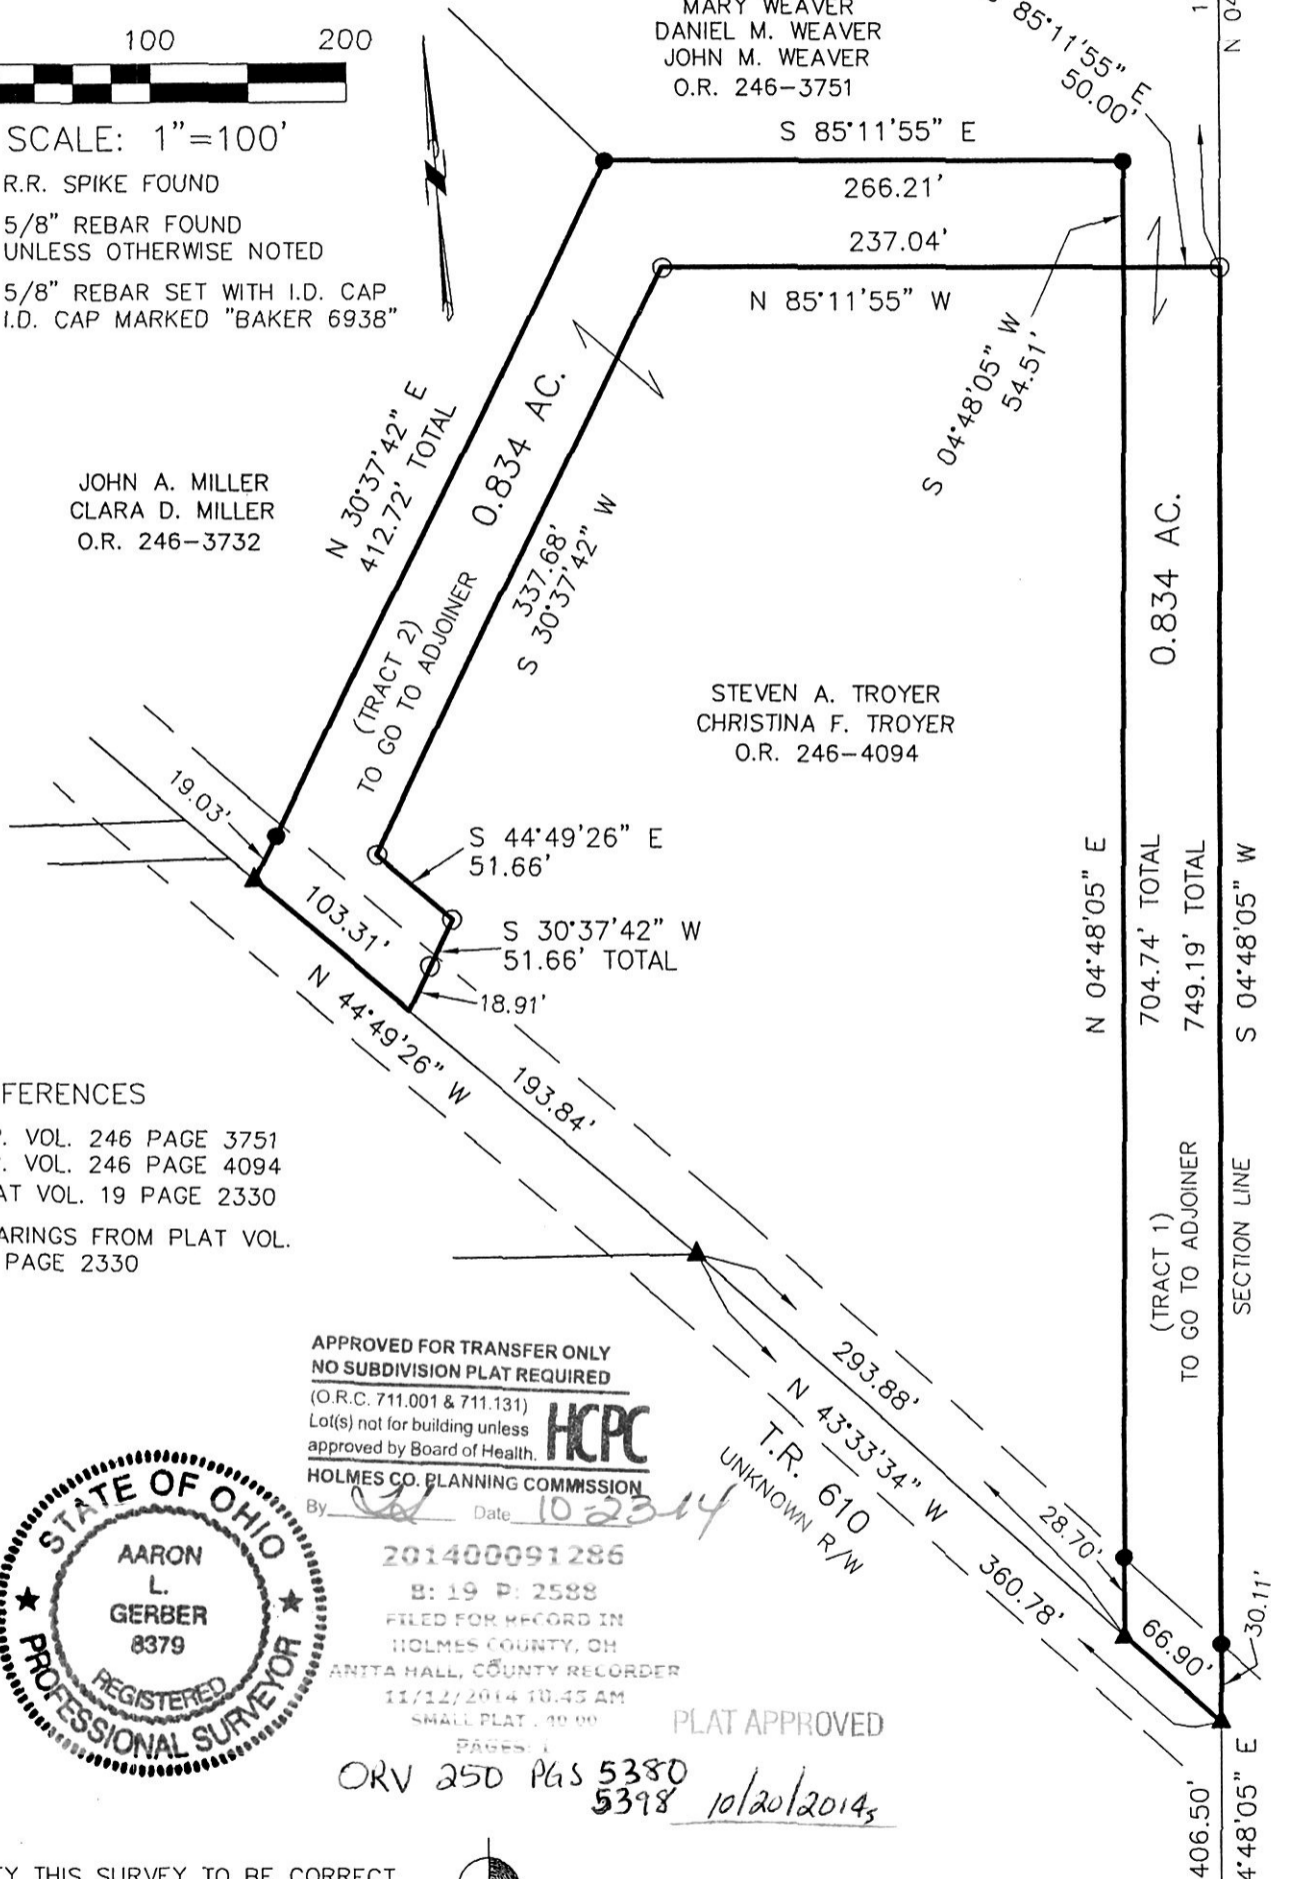

REFERENCES

- O.R. VOL. 246 PAGE 3751
- O.R. VOL. 246 PAGE 4094
- PLAT VOL. 19 PAGE 2330
- BEARINGS FROM PLAT VOL. 19 PAGE 2330

APPROVED FOR TRANSFER ONLY
NO SUBDIVISION PLAT REQUIRED

(O.R.C. 711.001 & 711.131)
Lot(s) not for building unless approved by Board of Health.



HOLMES CO. PLANNING COMMISSION

By: *[Signature]* Date: *10-23-14*

201400091286

B: 19 P: 2588

FILED FOR RECORD IN
HOLMES COUNTY, OH
ANITA HALL, COUNTY RECORDER
11/12/2014 10:45 AM
SMALL PLAT: 40.00

PLAT APPROVED

ORV 250 Pgs 5380
5398 *10/20/2014*



I CERTIFY THIS SURVEY TO BE CORRECT TO THE BEST OF MY KNOWLEDGE.

A.L.G.

AARON L. GERBER P.S. 8379

DATE: JANUARY 29, 2014

KES\CJG

FILE NAME: WORK5\S-12-14\AG

9900108



DONALD C. BAKER SURVEYING
138 N. CLAY STREET
MILLERSBURG, OHIO 44654
PH. 330-674-4788
FAX 330-674-6027
EMAIL: bakersurveying@gmail.com

60' R/W
T.R. 606

33 | 34
33 | 34