

PRAIRIE TOWNSHIP  
 S.E. QTR. SECTION 12  
 T-13 N; R-13 W  
 HOLMES COUNTY, OHIO

201400091448

B: 19 P: 2599

FILED FOR RECORD IN  
 HOLMES COUNTY, OH  
 ANITA HALL, COUNTY RECORDER  
 11/24/2014 11:15 AM  
 SMALL PLAT, 40.00

PAGES: 1

ORV 250 PG 6133

APPROVED FOR TRANSFER ONLY  
 NO SUBDIVISION PLAT REQUIRED

(O.R.C. 711.001 & 711.131)

Lot(s) not for building unless



approved by Board of Health



HOLMES CO. PLANNING COMMISSION

By: *[Signature]* Date: 11-17-14

SURVEYED FOR: MONROE YODER

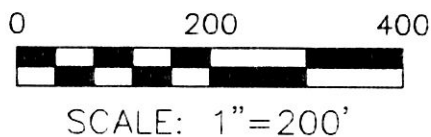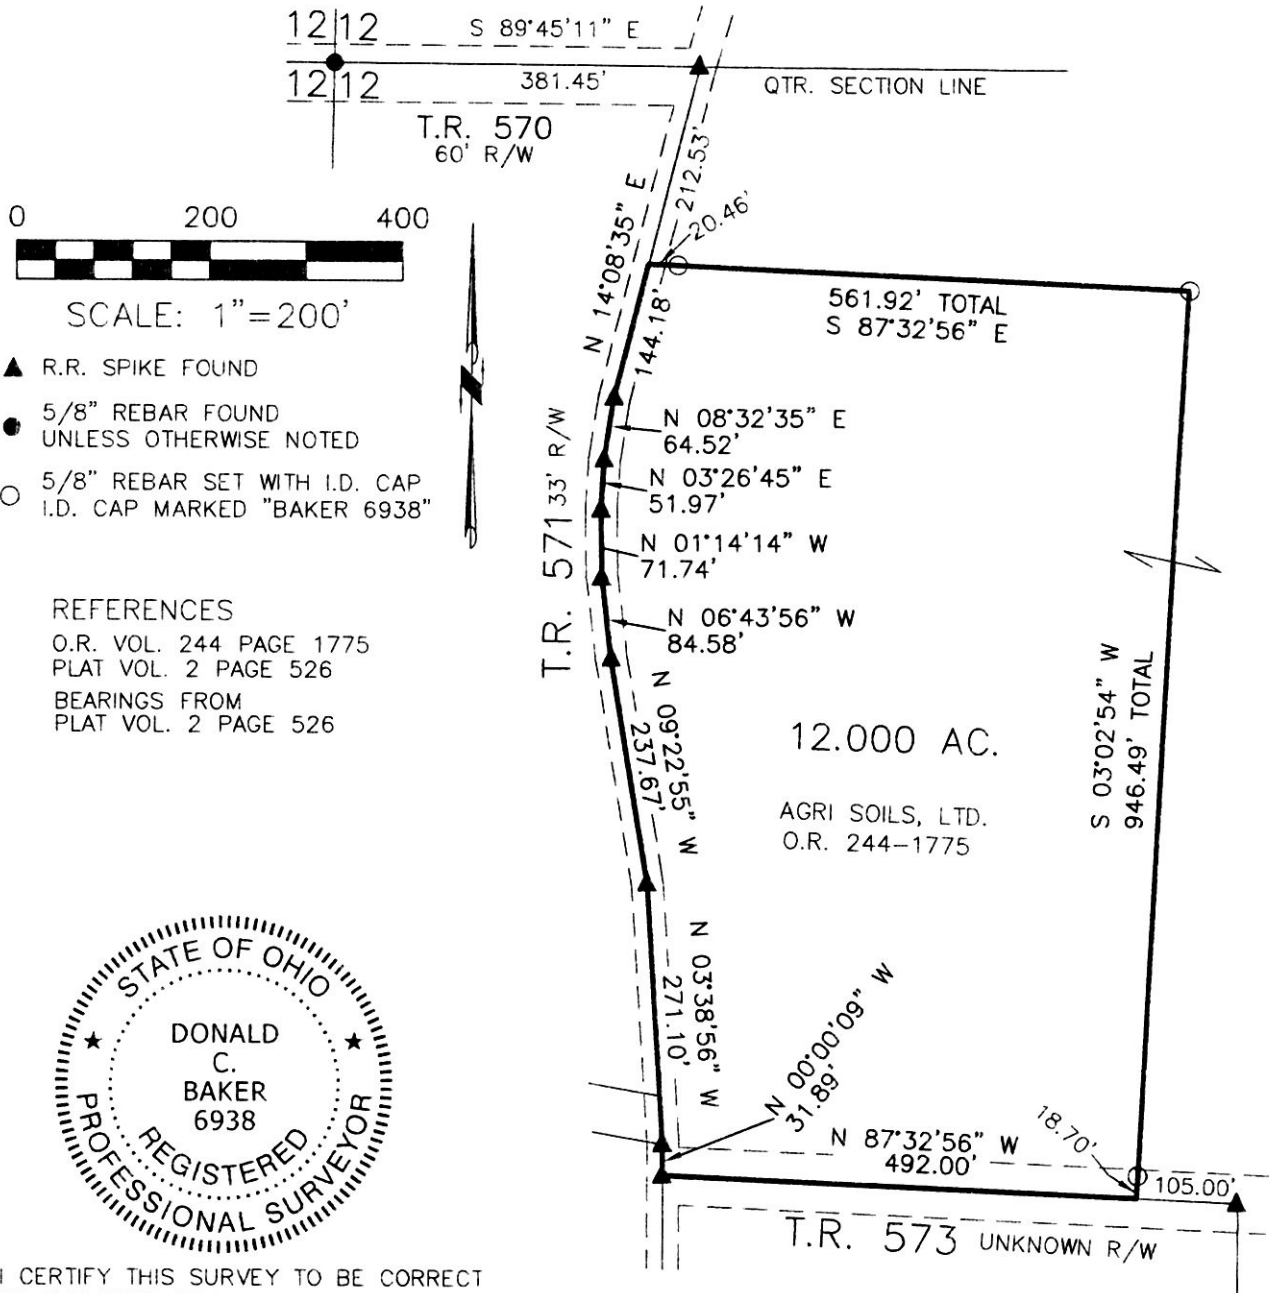

- ▲ R.R. SPIKE FOUND
- 5/8" REBAR FOUND UNLESS OTHERWISE NOTED
- 5/8" REBAR SET WITH I.D. CAP I.D. CAP MARKED "BAKER 6938"

REFERENCES  
 O.R. VOL. 244 PAGE 1775  
 PLAT VOL. 2 PAGE 526  
 BEARINGS FROM  
 PLAT VOL. 2 PAGE 526



I CERTIFY THIS SURVEY TO BE CORRECT TO THE BEST OF MY KNOWLEDGE.

*[Signature]*  
 DONALD C. BAKER P.S. 6938  
 DATE: OCT. 3, 2014  
 FDB\KES  
 FILE NAME: WORK4\S-460-14



DONALD C. BAKER SURVEYING  
 138 N. CLAY STREET  
 MILLERSBURG, OHIO 44654  
 PH. 330-674-4788  
 FAX 330-674-6027

PLAT APPROVED

11/14/2014s

