

- STONE FOUND
- 5/8" REBAR FOUND UNLESS OTHERWISE NOTED
- 5/8" REBAR SET WITH I.D. CAP I.D. CAP MARKED "BAKER 6938"


REFERENCES

O.R. VOL. 212 PAGE 2076
 O.R. VOL. 164 PAGE 592
 PLAT VOL. 19 PAGE 1554
 PLAT VOL. 11 PAGE 170
 BEARINGS FROM PLAT VOL. 11 PAGE 170



I CERTIFY THIS SURVEY TO BE CORRECT TO THE BEST OF MY KNOWLEDGE.

ALG
 AARON L. GERBER P.S. 8379
 DATE: MAY 20, 2013
 ALG\CJG\KES
 FILE NAME: WORK5\S-193-13\AG-DB-MD
 REVISED: DEC. 3, 2014


 DONALD C. BAKER SURVEYING
 138 N. CLAY STREET
 MILLERSBURG, OHIO 44654
 PH. 330-674-4788
 FAX 330-674-6027
 EMAIL: bakersurveying@gmail.com

MONROE TOWNSHIP
 4TH. QTR., LOT 23
 T-9 N; R-8 W
 HOLMES COUNTY, OHIO


SURVEYED FOR: CHERYL EMICK

YODER LUMBER CO., INC.
 D.V. 174-42

201400091724
 B: 19 P: 2609
 FILED FOR RECORD IN
 HOLMES COUNTY, OH
 ANITA HALL, COUNTY RECORDER
 12/12/2014 3:52 PM
 SMALL PLAT . 40.00
 PAGES: 1
 ORV 251 Pg 28, 31 + 33

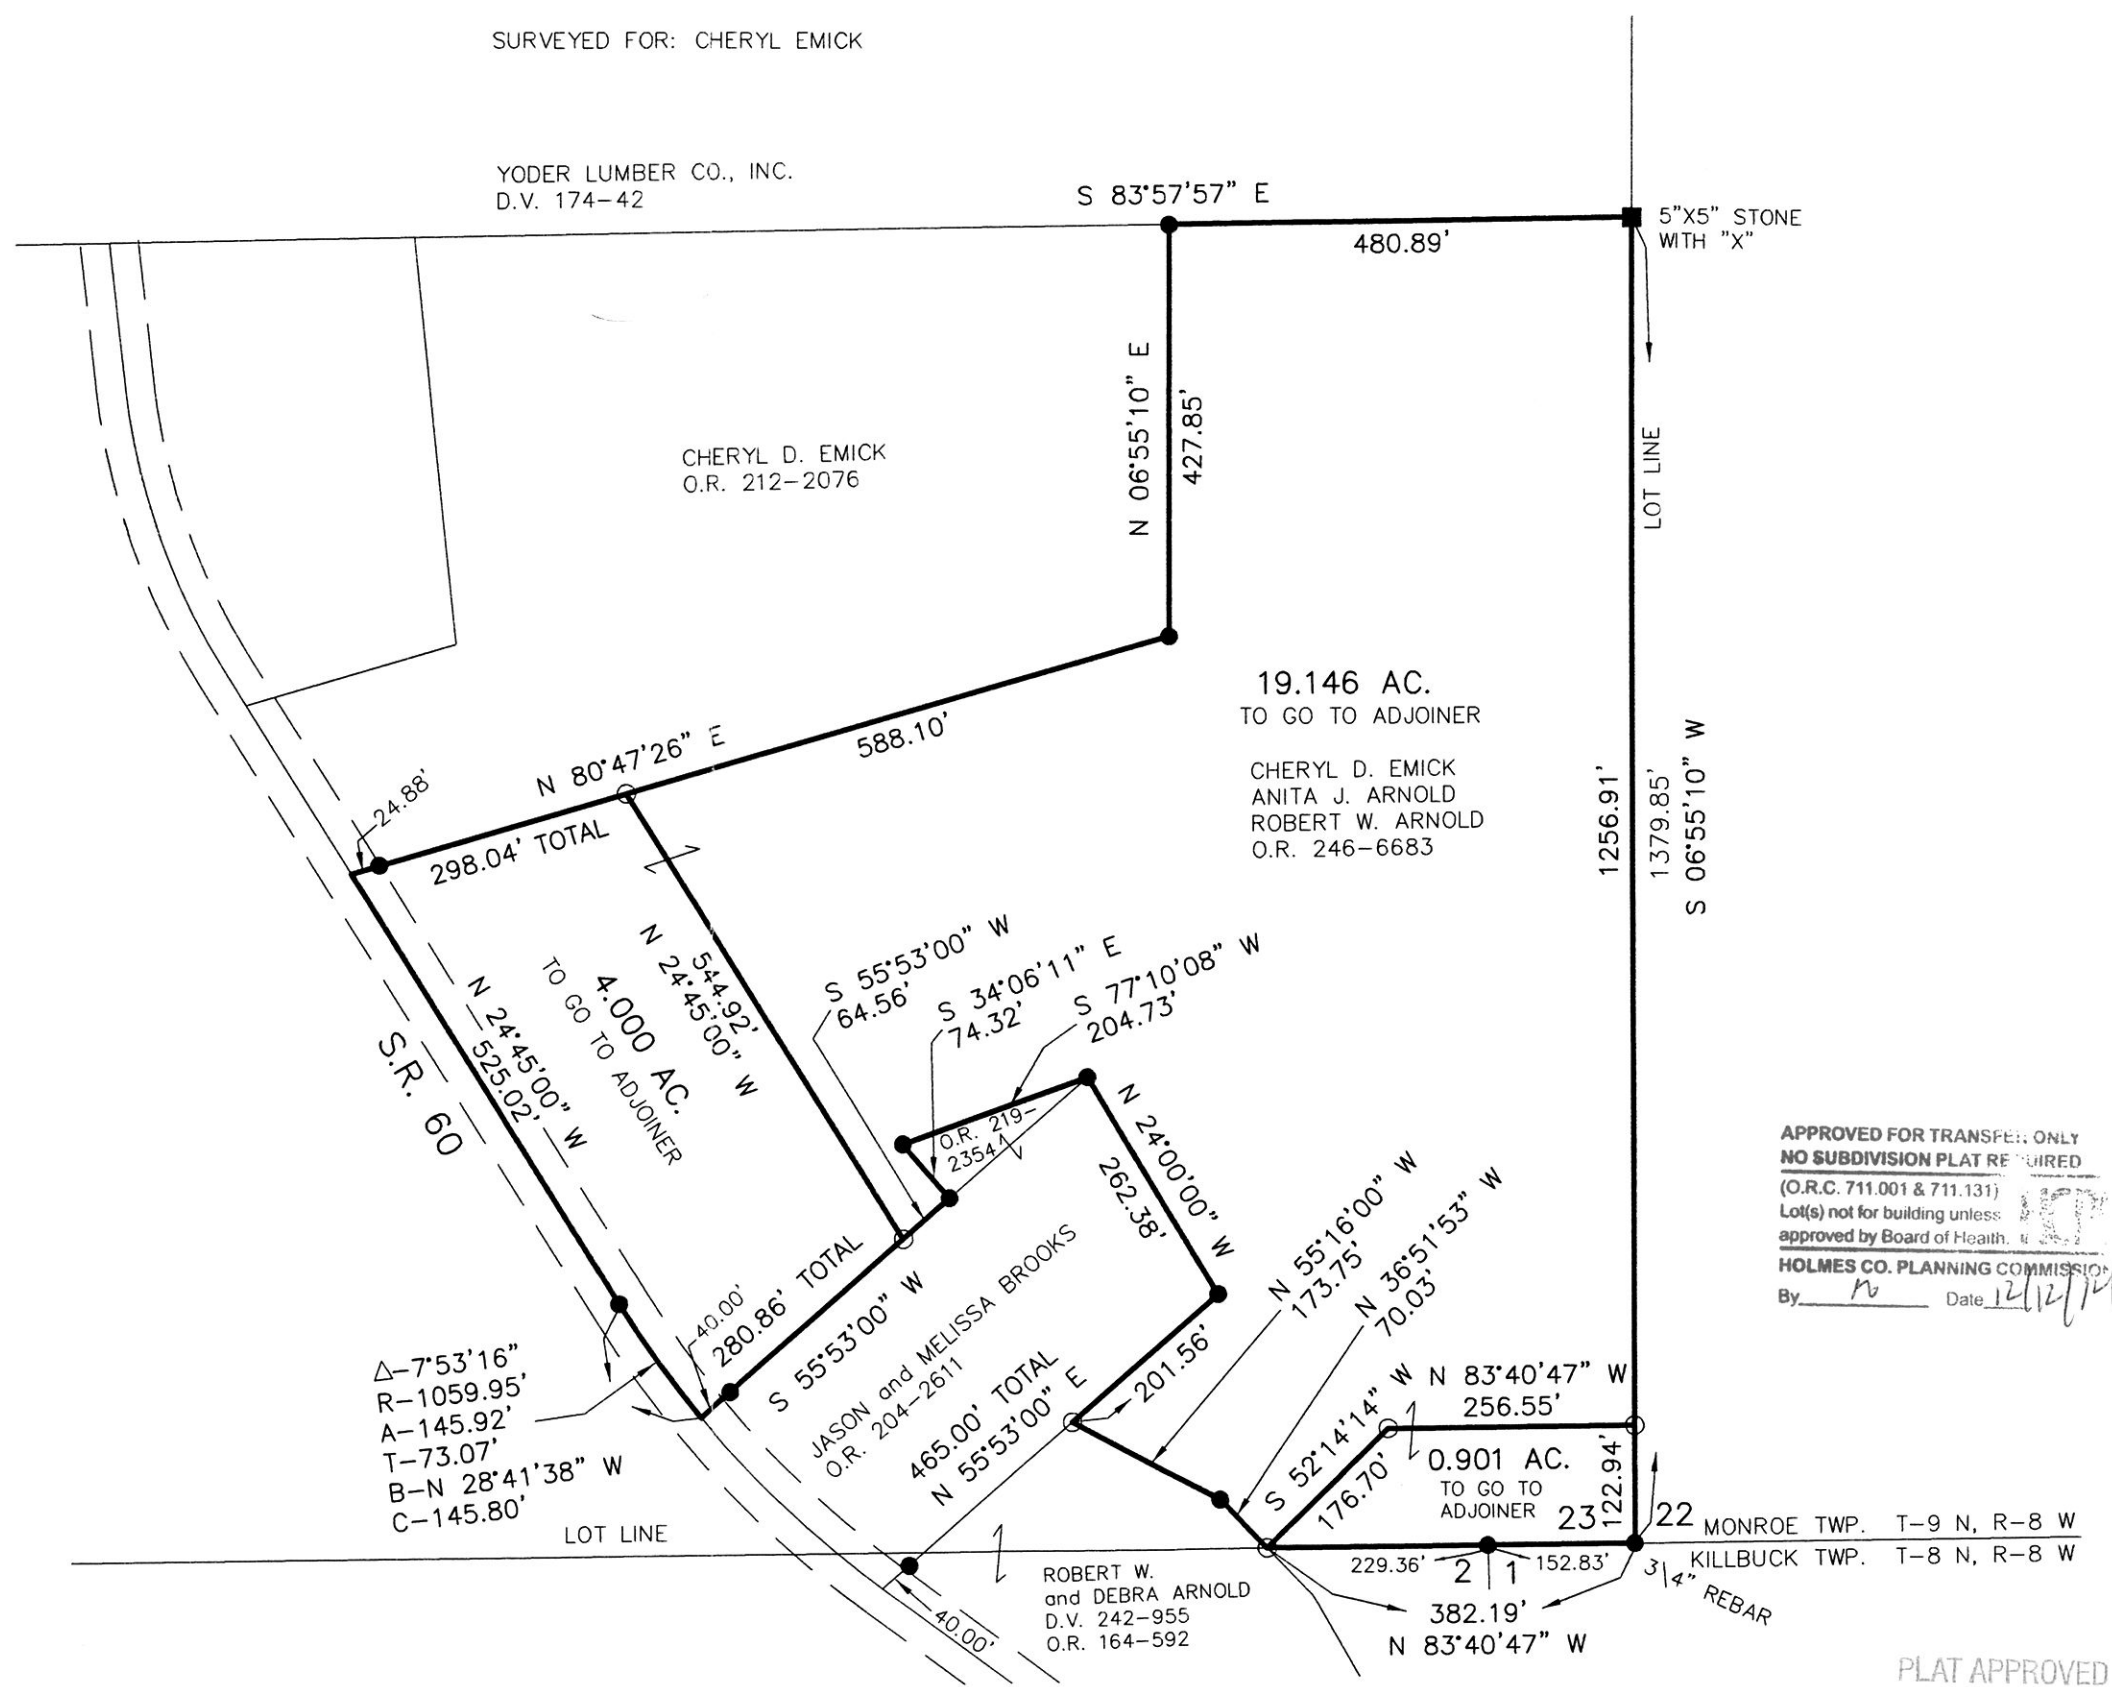

APPROVED FOR TRANSFER ONLY
 NO SUBDIVISION PLAT REQUIRED
 (O.R.C. 711.001 & 711.131)
 Lot(s) not for building unless
 approved by Board of Health.
 HOLMES CO. PLANNING COMMISSION
 By *no* Date *12/12/14*

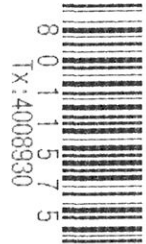

PLAT APPROVED
12/9/2014