

Scale 1" = 100'

- ▲ R.R. SPIKE FOUND
- 3/4 INCH PIPE FOUND
UNLESS OTHERWISE NOTED
- 5/8" REBAR WITH I.D. CAP SET
I.D. CAP MARKED "BAKER 6938"

REFERENCES:


- DEED VOL. 261 PAGE 706
- DEED VOL. 231 PAGE 853
- O.R. VOL. 77 PAGE 585
- PLAT VOL. 8 PAGE 114
- PLAT VOL. 11 PAGE 83
- PLAT VOL. 14 PAGE 11

BEARINGS FROM PLAT VOL. 11 PAGE 83



DONALD C. BAKER SURVEYING
 138 N. CLAY ST.
 MILLERSBURG, OHIO 44654
 PH. 330-674-4788
 FAX 330-674-6027

HOLMES COUNTY 25 25
 COSHOCTON COUNTY

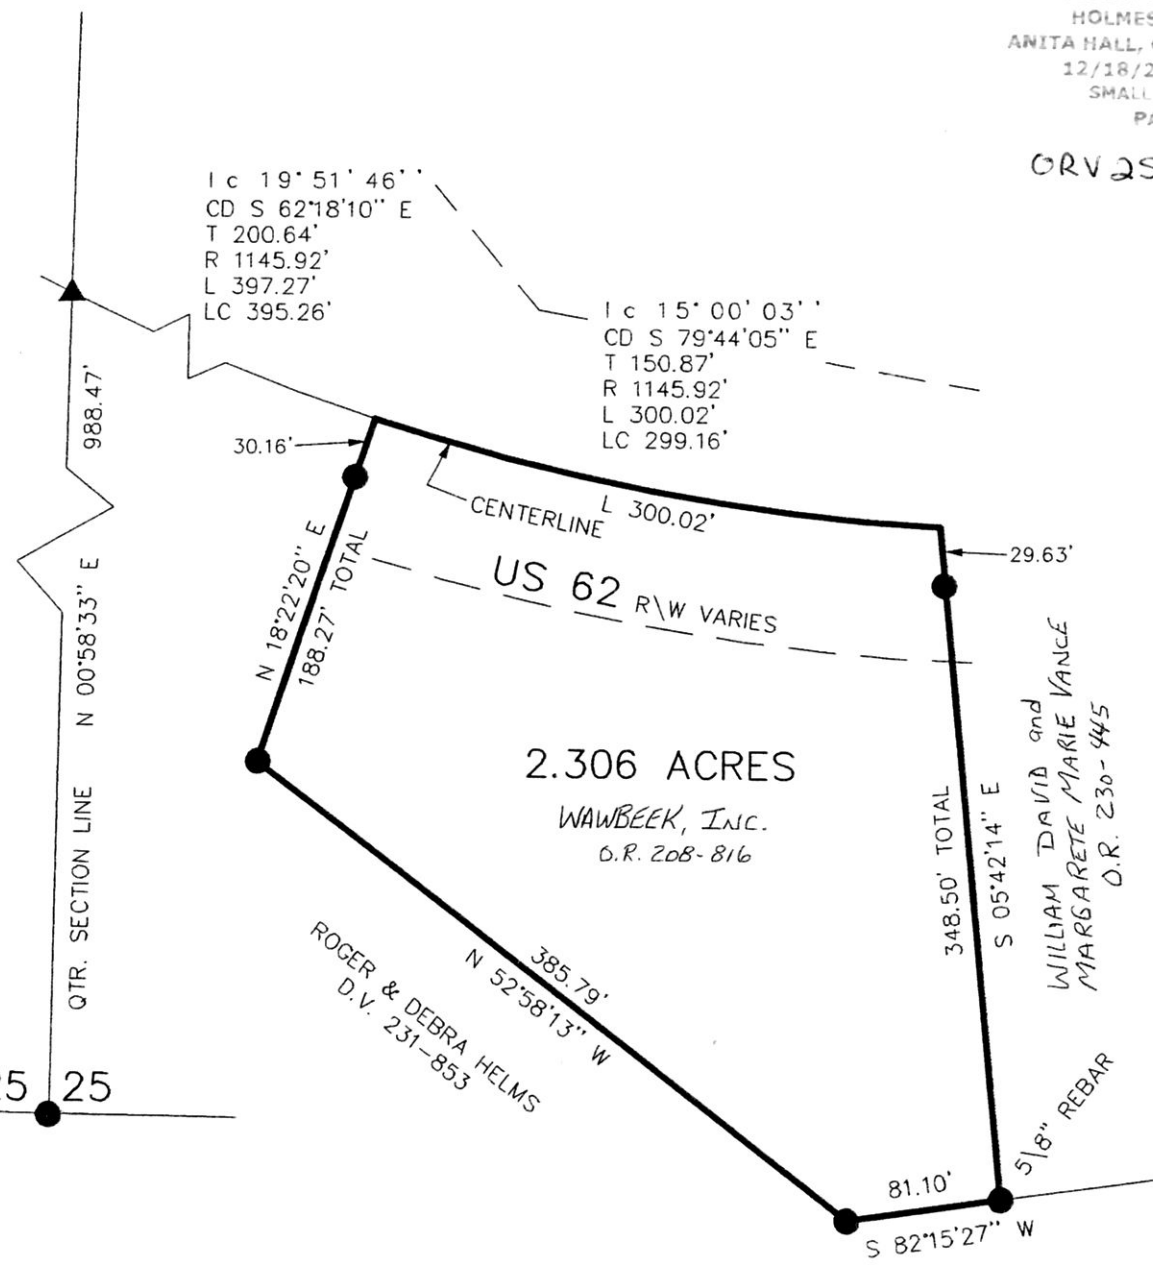

201400091808
 B: 19 P: 2616
 FILED FOR RECORD IN
 HOLMES COUNTY, OH
 ANITA HALL, COUNTY RECORDER
 12/18/2014 12:41 PM
 SMALL PLAT . 40.00
 PAGES: 1

ORV 251 pg 441

APPROVED FOR TRANSFER ONLY
 NO SUBDIVISION PLAT REQUIRED
 (O.R.C. 711.001 & 711.131)
 Lot(s) not for building unless
 approved by Board of Health. **HCP**
 HOLMES CO. PLANNING COMMISSION
 By: *[Signature]* Date 12-15-14

RICHLAND TOWNSHIP
S.E. QTR. SECTION 25
T-8 N; R-9 W
HOLMES COUNTY, OHIO


SURVEYED FOR: CARTWRIGHT



I CERTIFY THIS SURVEY TO BE CORRECT
 TO THE BEST OF MY KNOWLEDGE.

[Signature]
 DONALD C. BAKER P.S. 6938

JAN. 27, 2003 FDB/FCC
 INV.#59714 C:\JOBS1\S-54-03
 REVISED: NOVEMBER 24, 2014

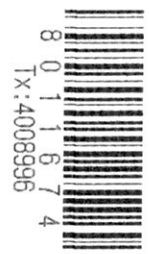

PLAT APPROVED

12/12/2014