

MECHANIC TOWNSHIP  
 N.E. QTR. SECTION 3  
 T-8 N; R-6 W  
 HOLMES COUNTY, OHIO

201500091993

B: 19 P: 2623  
 FILED FOR RECORD IN  
 HOLMES COUNTY, OH  
 ANITA HALL, COUNTY RECORDER  
 01/02/2015 3:00 PM  
 SMALL PLAT . 40.00  
 PAGES: 1

ORV 251 PG 1417

SURVEYED FOR: MOSE KEIM

0 200 400



SCALE: 1"=200'

- ▲ R.R. SPIKE FOUND
- 5/8" REBAR FOUND  
UNLESS OTHERWISE NOTED
- 5/8" REBAR SET WITH I.D. CAP  
I.D. CAP MARKED "BAKER 6938"

REFERENCES

- O.R. VOL. 245 PAGE 2561
- O.R. VOL. 202 PAGE 981
- O.R. VOL. 202 PAGE 990
- PLAT VOL. 19 PAGE 1238
- PLAT VOL. 12 PAGE 1239
- BEARINGS FROM PLAT VOL. 12 PAGE 1239

- Ⓐ TRUSTEES OF SALEM'S REFORMED CHURCH  
D.V. 45-547
- Ⓑ TRUSTEES OF THE GERMAN REFORMED &  
LUTHERAN CHURCH D.V. 9-328

APPROVED FOR TRANSFER ONLY  
 NO SUBDIVISION PLAT REQUIRED

(O.R.C. 711.091 & 711.131)  
 Lot(s) not for building unless  
 approved by Board of Health



HOLMES CO. PLANNING COMMISSION

By: MA Date: 12/24/14




I CERTIFY THIS SURVEY TO BE CORRECT  
 TO THE BEST OF MY KNOWLEDGE.

A.L.G.

AARON L. GERBER P.S. 8379  
 DATE: NOVEMBER 3, 2014  
 ALG\CJG  
 FILE NAME: WORK5\S-519-14\AG-MD



DONALD C. BAKER SURVEYING  
 138 N. CLAY STREET  
 MILLERSBURG, OHIO 44654  
 PH. 330-674-4788  
 FAX 330-674-6027  
 EMAIL: bakersurveying@gmail.com

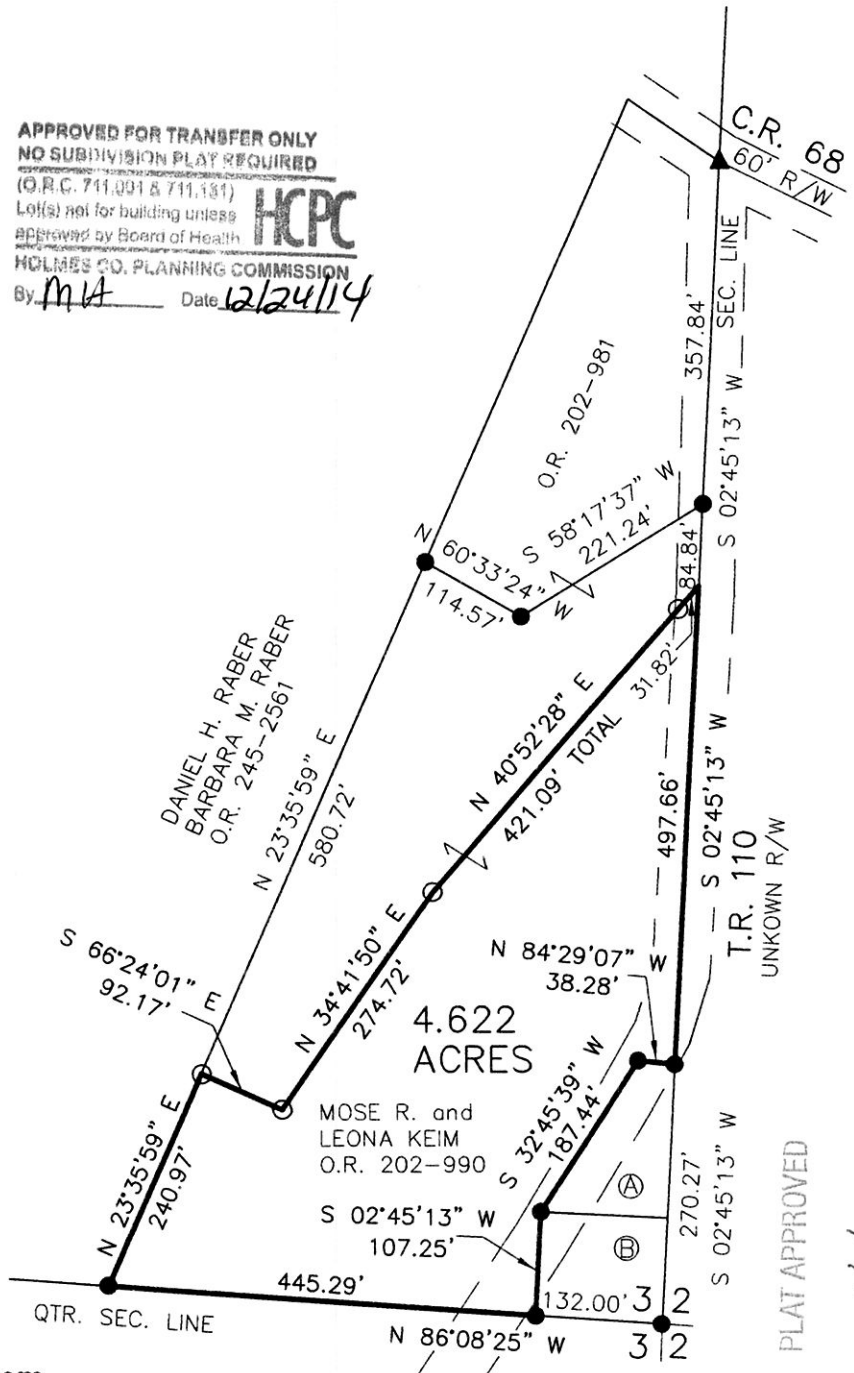

PLAT APPROVED

12/11/2014