



0 200 400



SCALE: 1"=200'

- 5/8" REBAR FOUND  
UNLESS OTHERWISE NOTED
- 5/8" REBAR SET WITH I.D. CAP  
I.D. CAP MARKED "BAKER 6938"




BERLIN TOWNSHIP  
1ST. QTR., LOT 13  
T-9 N; R-6 W  
HOLMES COUNTY, OHIO

SURVEYED FOR:  
ANDERSON SAFE PROPERTIES, LTD.

REFERENCES

- O.R. VOL. 95 PAGE 537
- O.R. VOL. 97 PAGE 499
- O.R. VOL. 130 PAGE 552
- O.R. VOL. 247 PAGE 1162
- PLAT VOL. 2 PAGE 351
- PLAT VOL. 17 PAGE 469
- PLAT VOL. 18 PAGE 144
- PLAT VOL. 18 PAGE 162
- PLAT VOL. 19 PAGE 2360
- BEARINGS FROM  
PLAT VOL. 18 PAGE 144

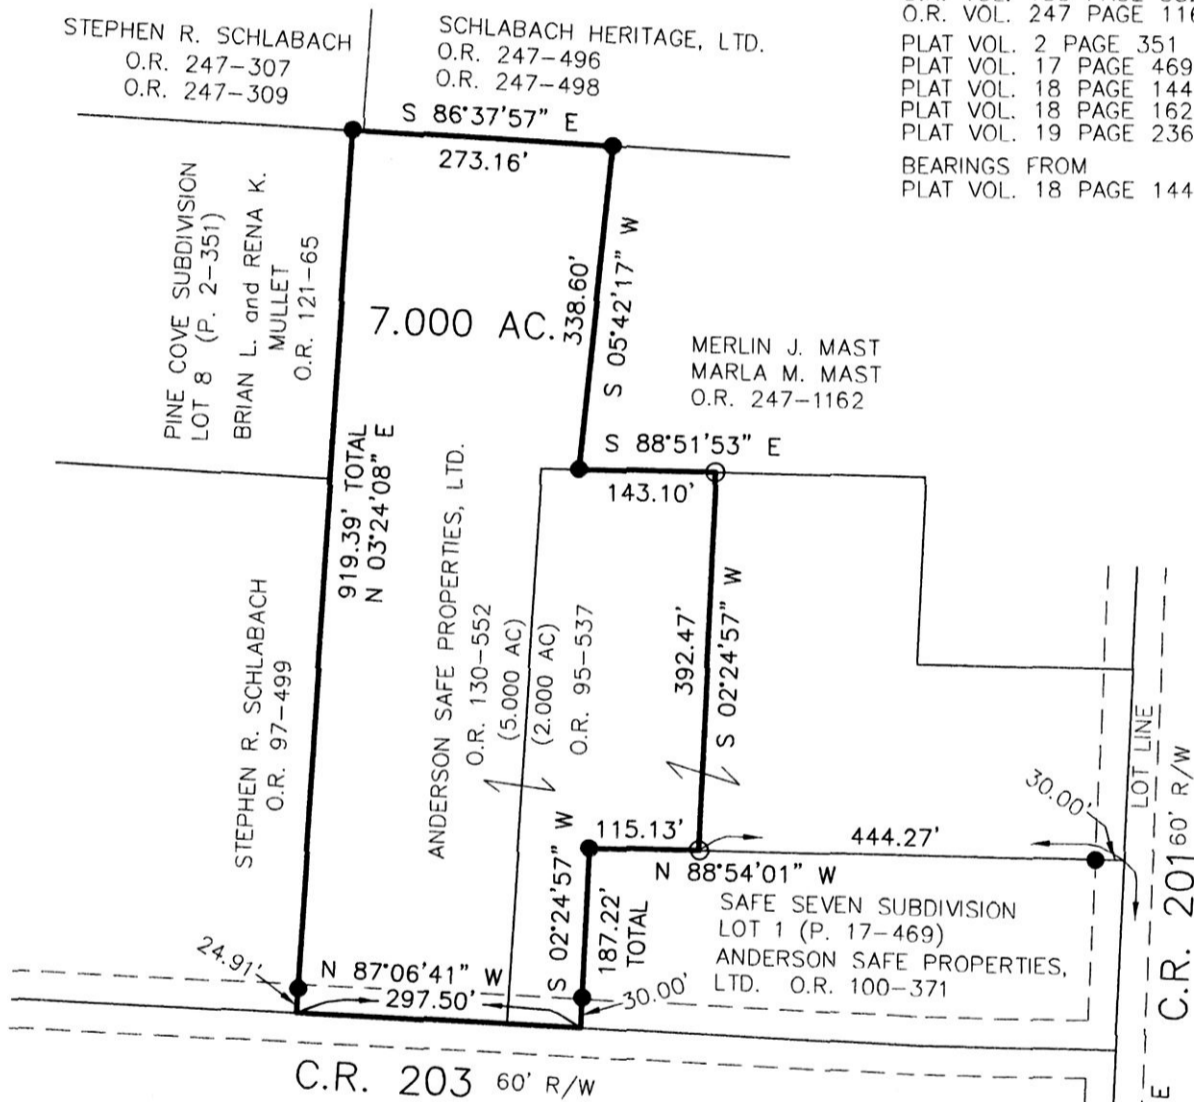

APPROVED FOR TRANSFER ONLY  
NO SUBDIVISION PLAT REQUIRED  
(O.R.C. 711.001 & 711.131)  
Lot(s) not for building unless  
approved by Board of Health. **HCPC**  
HOLMES CO. PLANNING COMMISSION  
By MH Date 1/7/15

I CERTIFY THIS SURVEY TO BE CORRECT  
TO THE BEST OF MY KNOWLEDGE.

*Donald C. Baker*

DONALD C. BAKER P.S. 6938

DATE: OCT. 22, 2014

KES\JPD

FILE NAME: WORK4\S-299-14

PLAT APPROVED

*1/6/2015*



DONALD C. BAKER SURVEYING  
138 N. CLAY STREET  
MILLERSBURG, OHIO 44654  
PH. 330-674-4788  
FAX 330-674-6027