

- STONE FOUND
- ▲ R.R. SPIKE FOUND
- 5/8" REBAR FOUND UNLESS OTHERWISE NOTED
- 5/8" REBAR SET WITH I.D. CAP I.D. CAP MARKED "BAKER 6938"

CLARK TOWNSHIP
S.W. QTR. SECTION 13
S.E. QTR. SECTION 14
T-8 N; R-5 W
HOLMES COUNTY, OHIO

SURVEYED FOR: MARVIN HERSHBERGER

ALBERT E. and MARIE RABER
O.R. 173-3048

2729.32' TOTAL
S 86°38'09" E


MARVIN R. and ERMA HERSHBERGER
D.V. 250-389
D.V. 263-66

118.433 AC.

S.E. QTR. SECTION 14 - 115.523 AC.
S.W. QTR. SECTION 13 - 2.910 AC.

201500092114
B: 19 P: 2632
FILED FOR RECORD IN
HOLMES COUNTY, OH
ANITA HALL, COUNTY RECORDER
01/14/2015 9:51 AM
PLAT # 0.4374
PAGE 1
ORV 251 Pg 2028

- REFERENCES
- DEED VOL. 250 PAGE 389
 - DEED VOL. 250 PAGE 393
 - DEED VOL. 263 PAGE 66
 - O.R. VOL. 176 PAGE 3393
 - O.R. VOL. 176 PAGE 3395
 - O.R. VOL. 173 PAGE 3048
 - PLAT VOL. 7 PAGE 373
 - PLAT VOL. 12 PAGE 607
 - PLAT VOL. 14 PAGE 931
 - PLAT VOL. 19 PAGE 130
 - PLAT VOL. 19 PAGE 138
 - PLAT VOL. 19 PAGE 271
 - PLAT VOL. 19 PAGE 272
- BEARINGS FROM
PLAT VOL. 19 PAGE 130

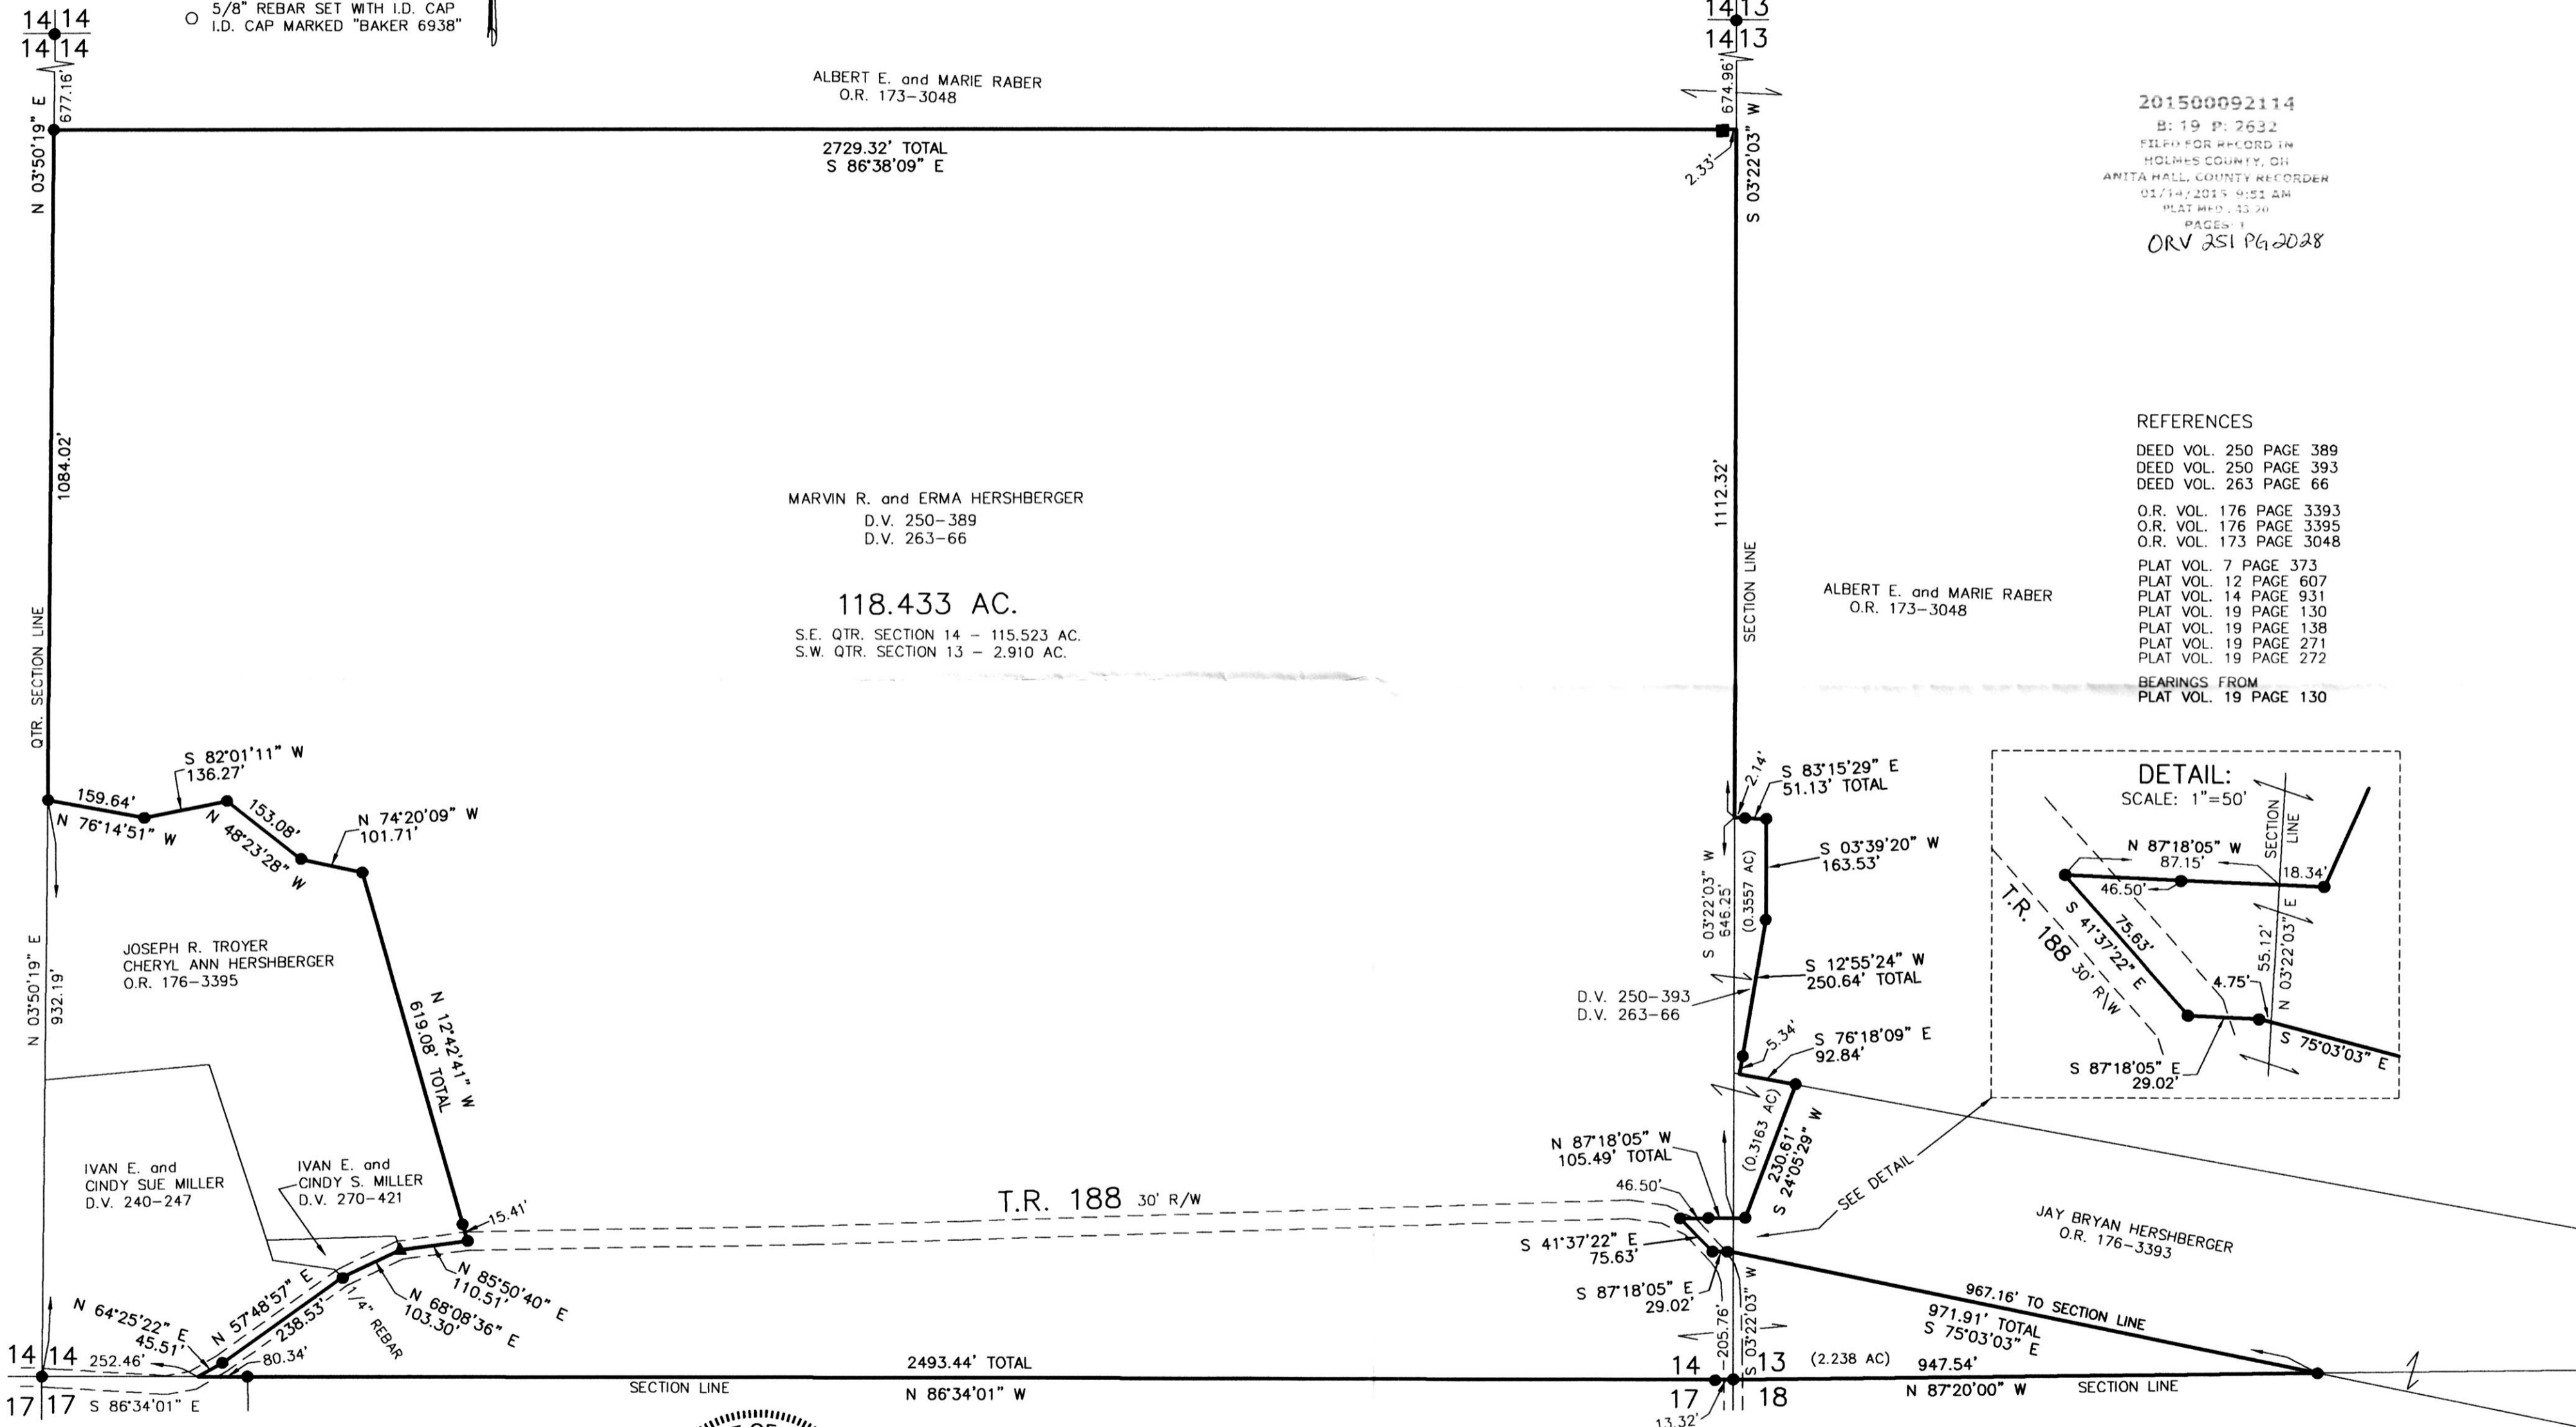

I CERTIFY THIS SURVEY TO BE CORRECT TO THE BEST OF MY KNOWLEDGE.

Donald C. Baker
DONALD C. BAKER P.S. 6938
DATE: DEC. 22, 2014
FDB/KES
FILE NAME: WORK4\S-530-14



DONALD C. BAKER SURVEYING
138 N. CLAY STREET
MILLERSBURG, OHIO 44654
PH. 330-674-4788
FAX 330-674-6027

APPROVED FOR TRANSFER ONLY
NO SUBDIVISION PLAT REQUIRED
(O.R.C. 711.001 & 711.131)
Lot(s) not for building unless
approved by Board of Health.
HOLMES CO. PLANNING COMMISSION
By *[Signature]* Date 1-7-15

PLAT APPROVED

1/6/2015