




201500092663

B: 19 P: 2662
 FILED FOR RECORD IN
 HOLMES COUNTY, OH
 ANITA HALL, COUNTY RECORDER
 02/23/2015 11:51 AM
 SMALL PLAT .40.00
 PAGES: 1

DRN 251 PG 4589

0 200 400

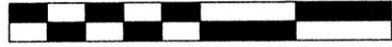

SCALE: 1"=200'


- STONE FOUND
- ▲ R.R. SPIKE FOUND
- 5/8" REBAR FOUND UNLESS OTHERWISE NOTED
- 5/8" REBAR SET WITH I.D. CAP I.D. CAP MARKED "BAKER 6938"

WALNUT CREEK TOWNSHIP
 1ST. QTR., LOT 6
 T-9 N; R-5 W
 HOLMES COUNTY, OHIO

SURVEYED FOR: MIKE MILLER

REFERENCES

- DEED VOL. 251 PAGE 242
 - DEED VOL. 252 PAGE 526
 - DEED VOL. 277 PAGE 284
 - O.R. VOL. 176 PAGE 2631
 - O.R. VOL. 246 PAGE 7283
 - PLAT VOL. 3 PAGE 19
 - PLAT VOL. 11 PAGE 20
 - PLAT VOL. 12 PAGE 649
 - PLAT VOL. 16 PAGE 356
 - PLAT VOL. 16 PAGE 56
 - PLAT VOL. 19 PAGE 679
 - PLAT VOL. 19 PAGE 2144
 - PLAT VOL. 12 PAGE 665
- BEARINGS FROM
 PLAT VOL. 12 PAGE 649

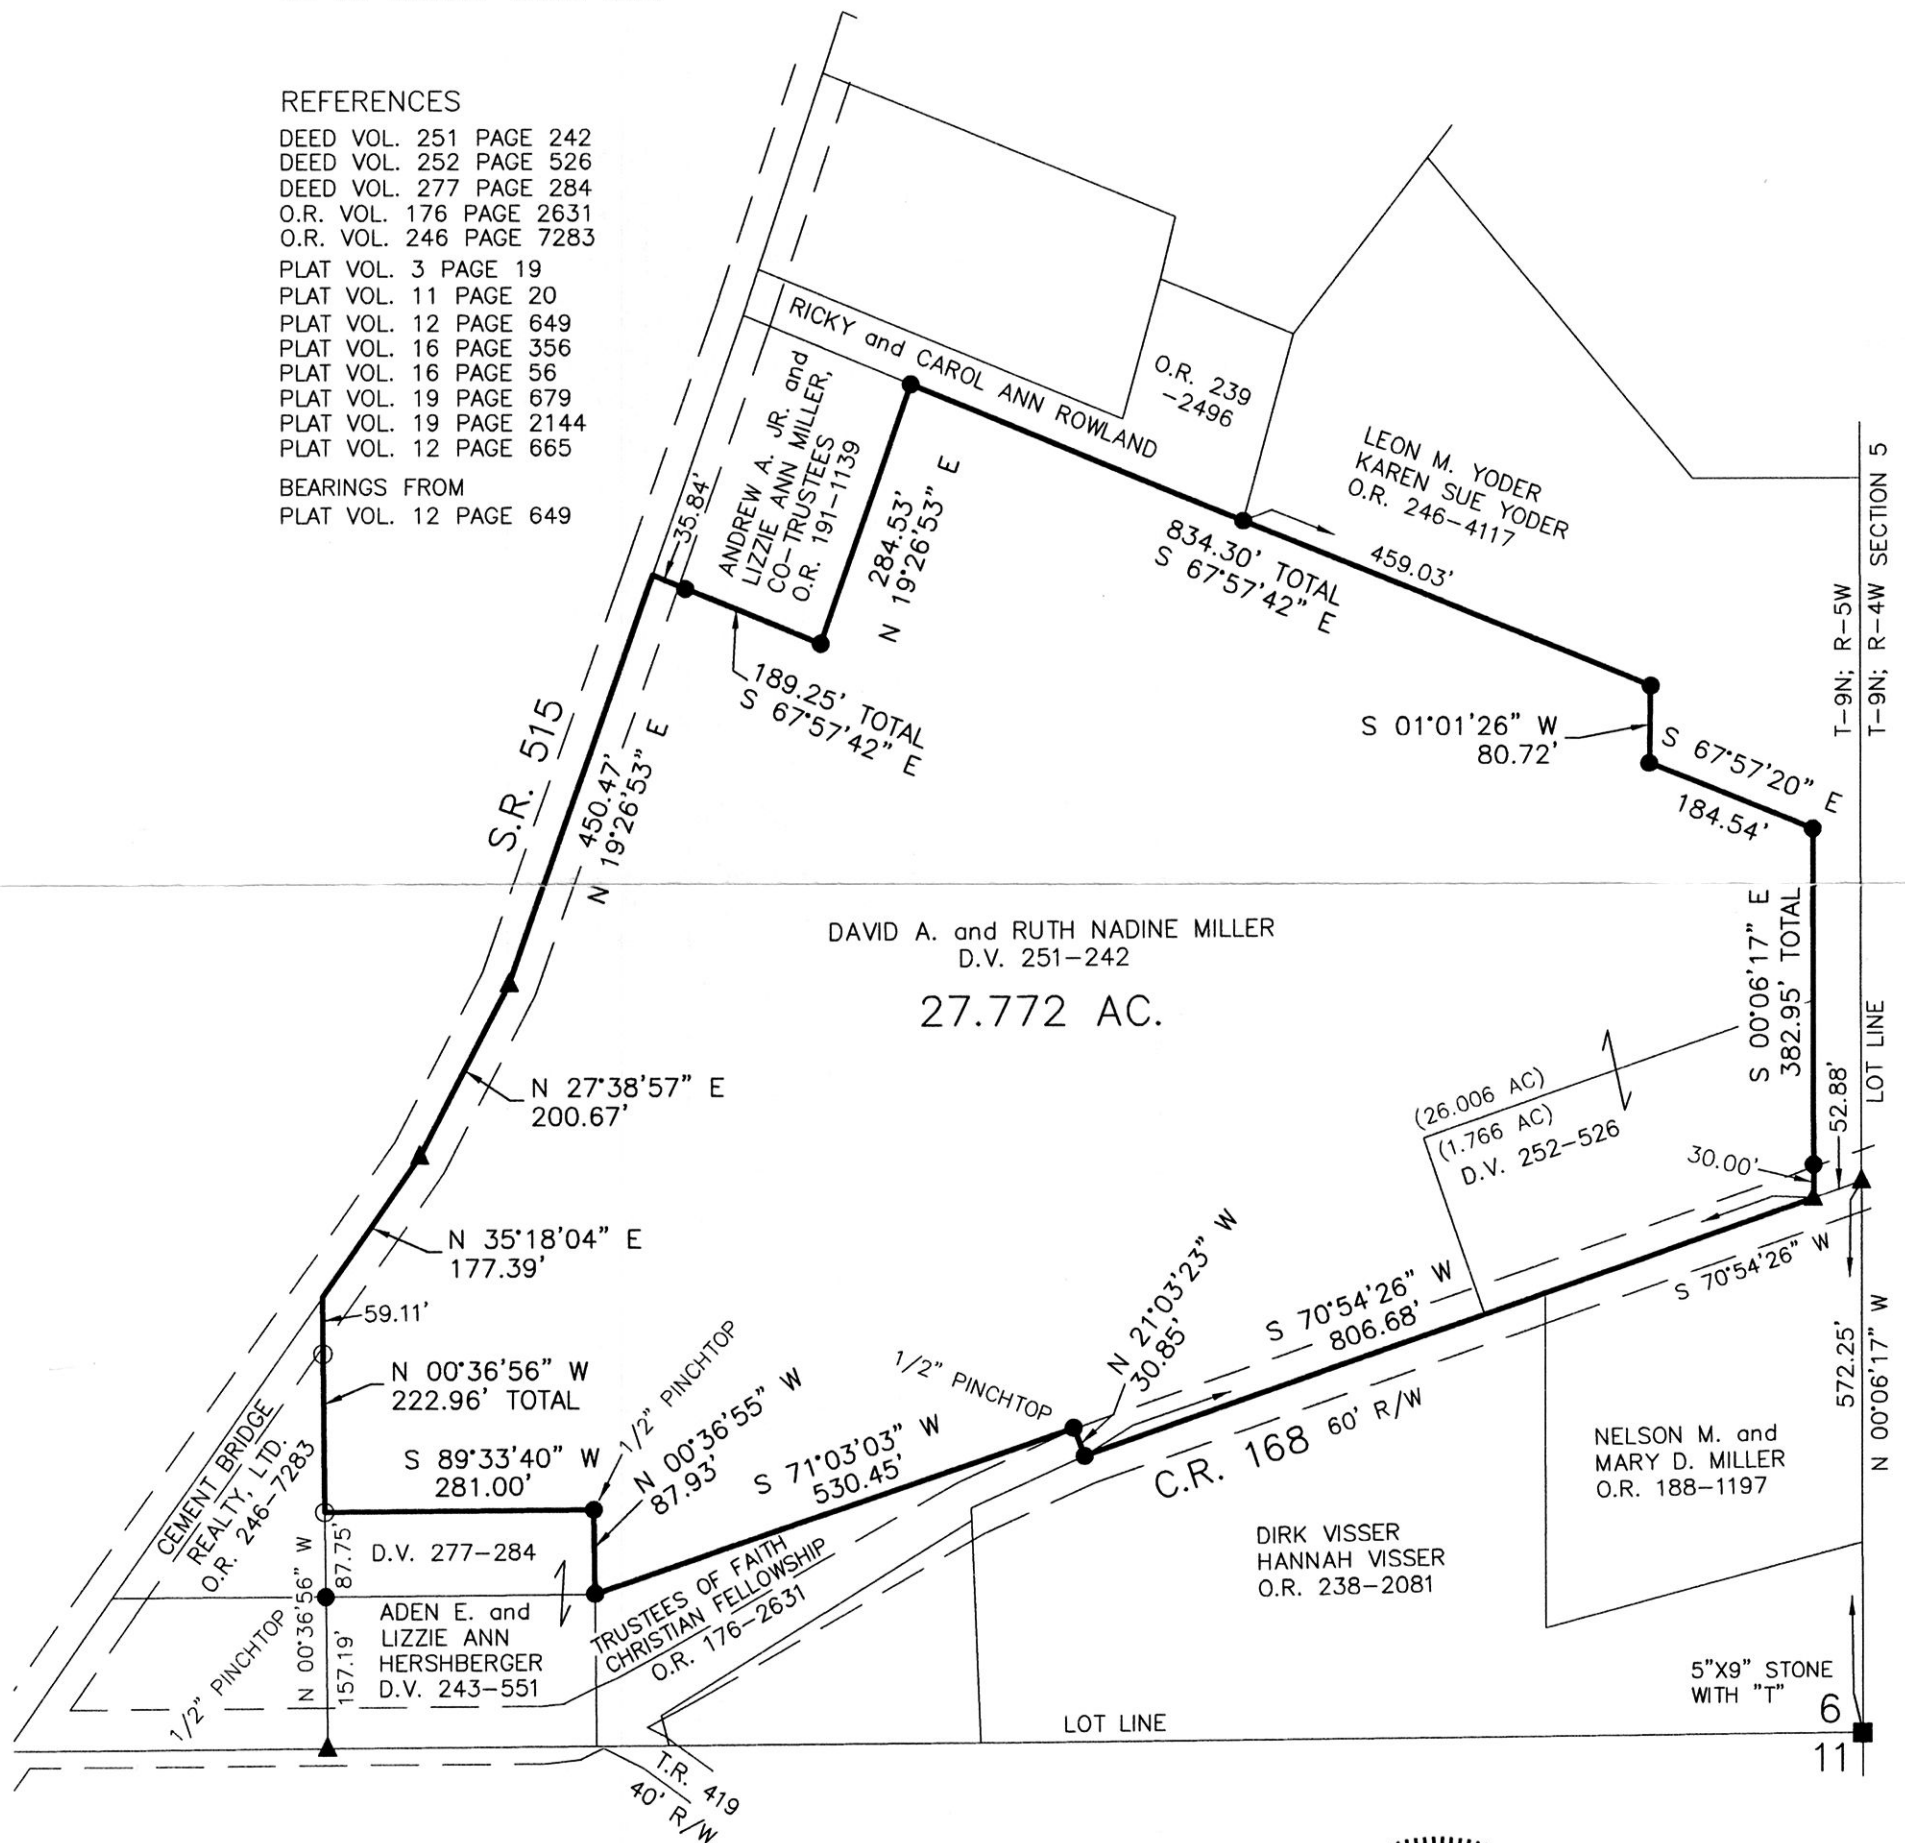

I CERTIFY THIS SURVEY TO BE CORRECT TO THE BEST OF MY KNOWLEDGE.

[Signature]
 AARON L. GERBER P.S. 8379
 DATE: DEC. 29, 2014
 ALG\CJG
 FILE NAME: WORK5\S-636-14

PLAT APPROVED

2/4/2015



DONALD C. BAKER SURVEYING
 138 N. CLAY STREET
 MILLERSBURG, OHIO 44654
 PH. 330-674-4788
 FAX 330-674-6027
 EMAIL: bakersurveying@gmail.com