
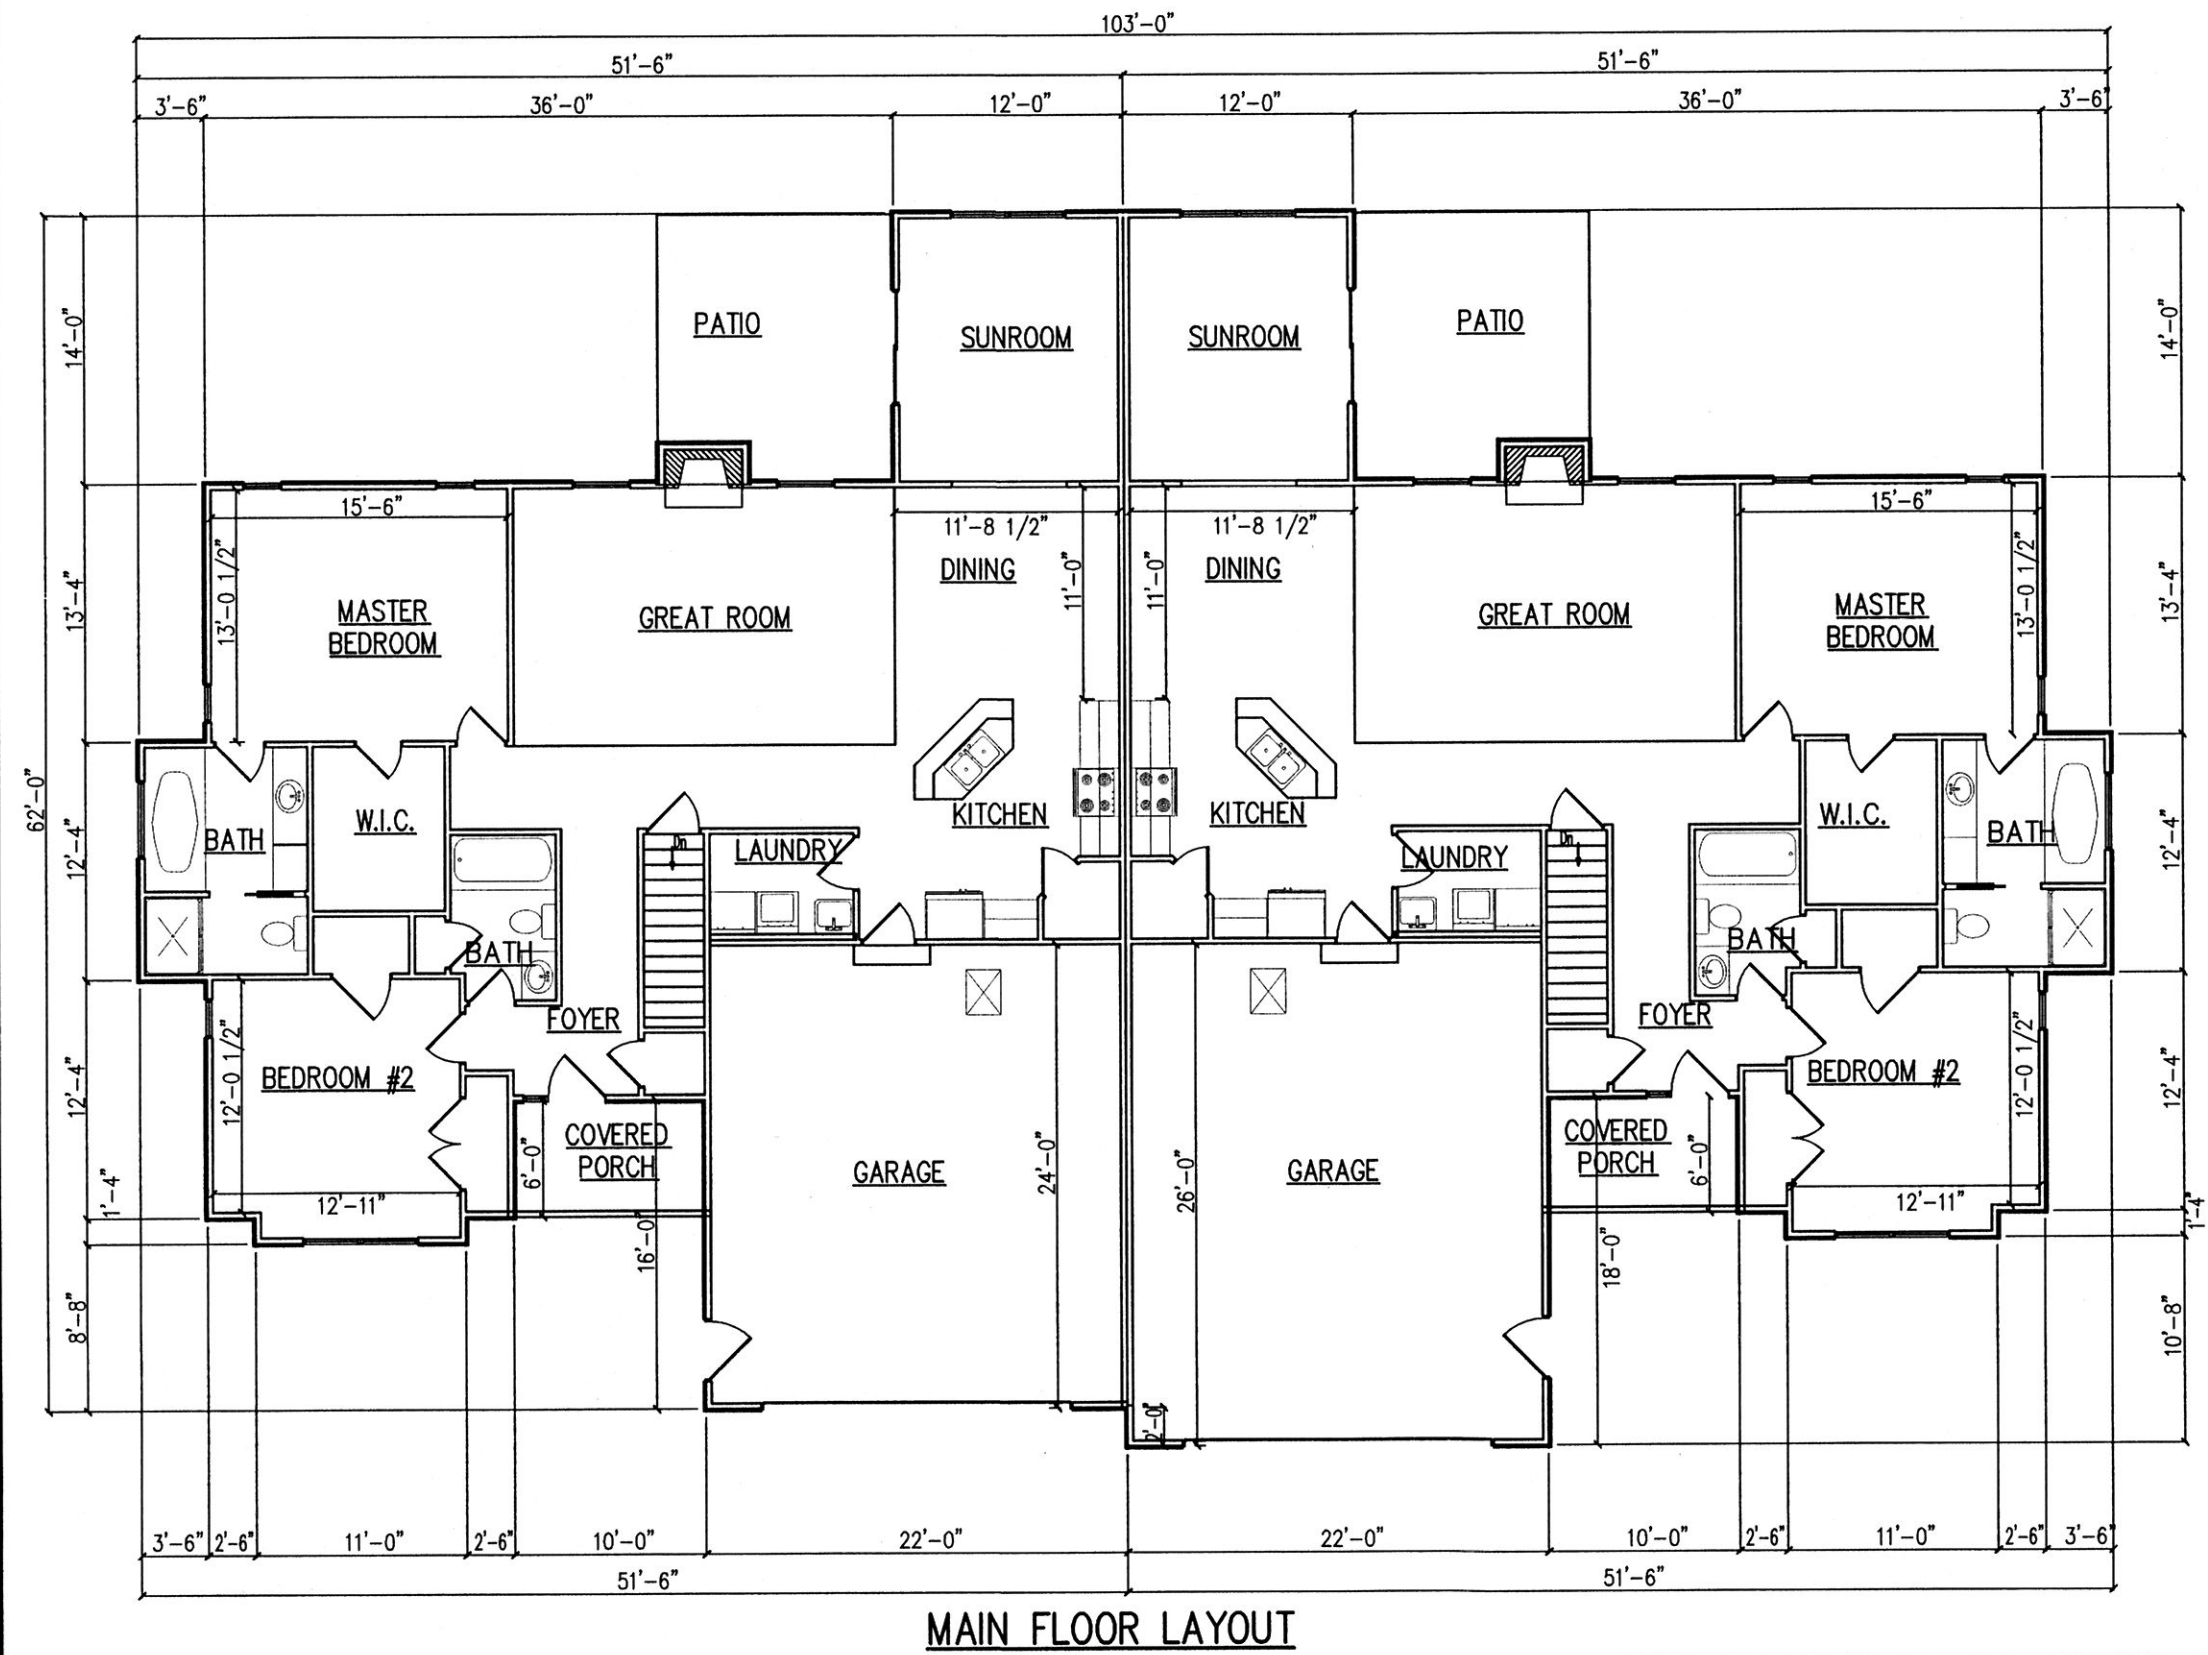
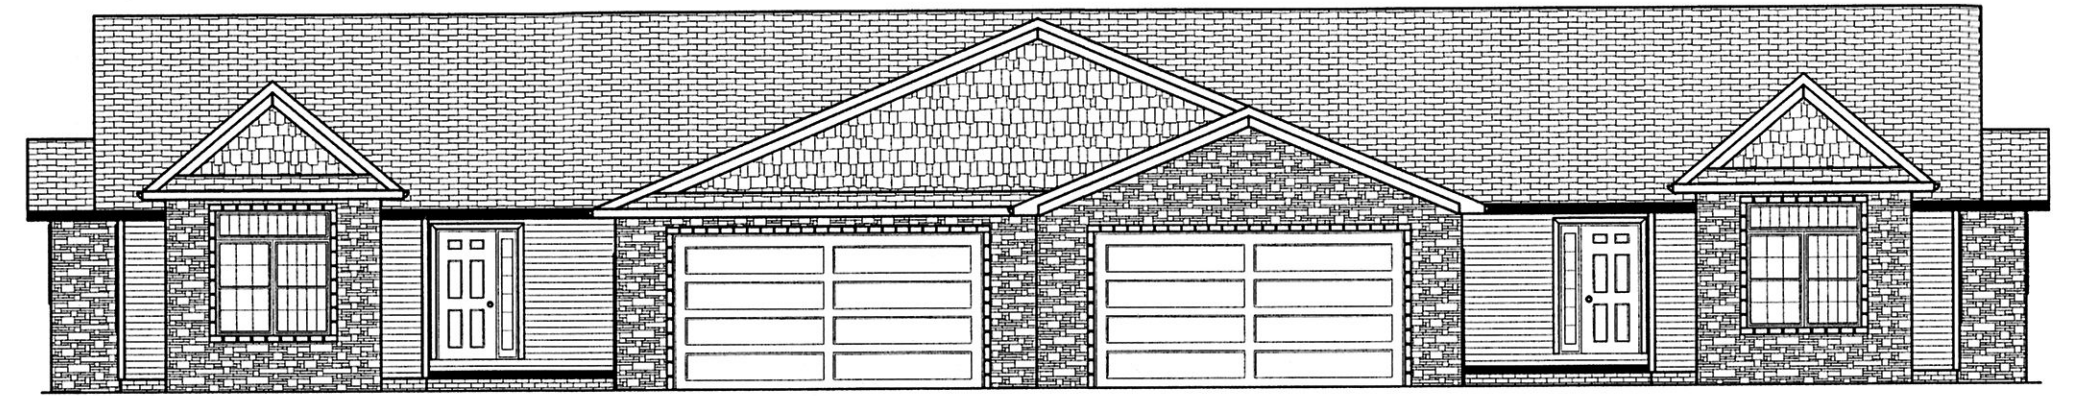


EXHIBIT B-3

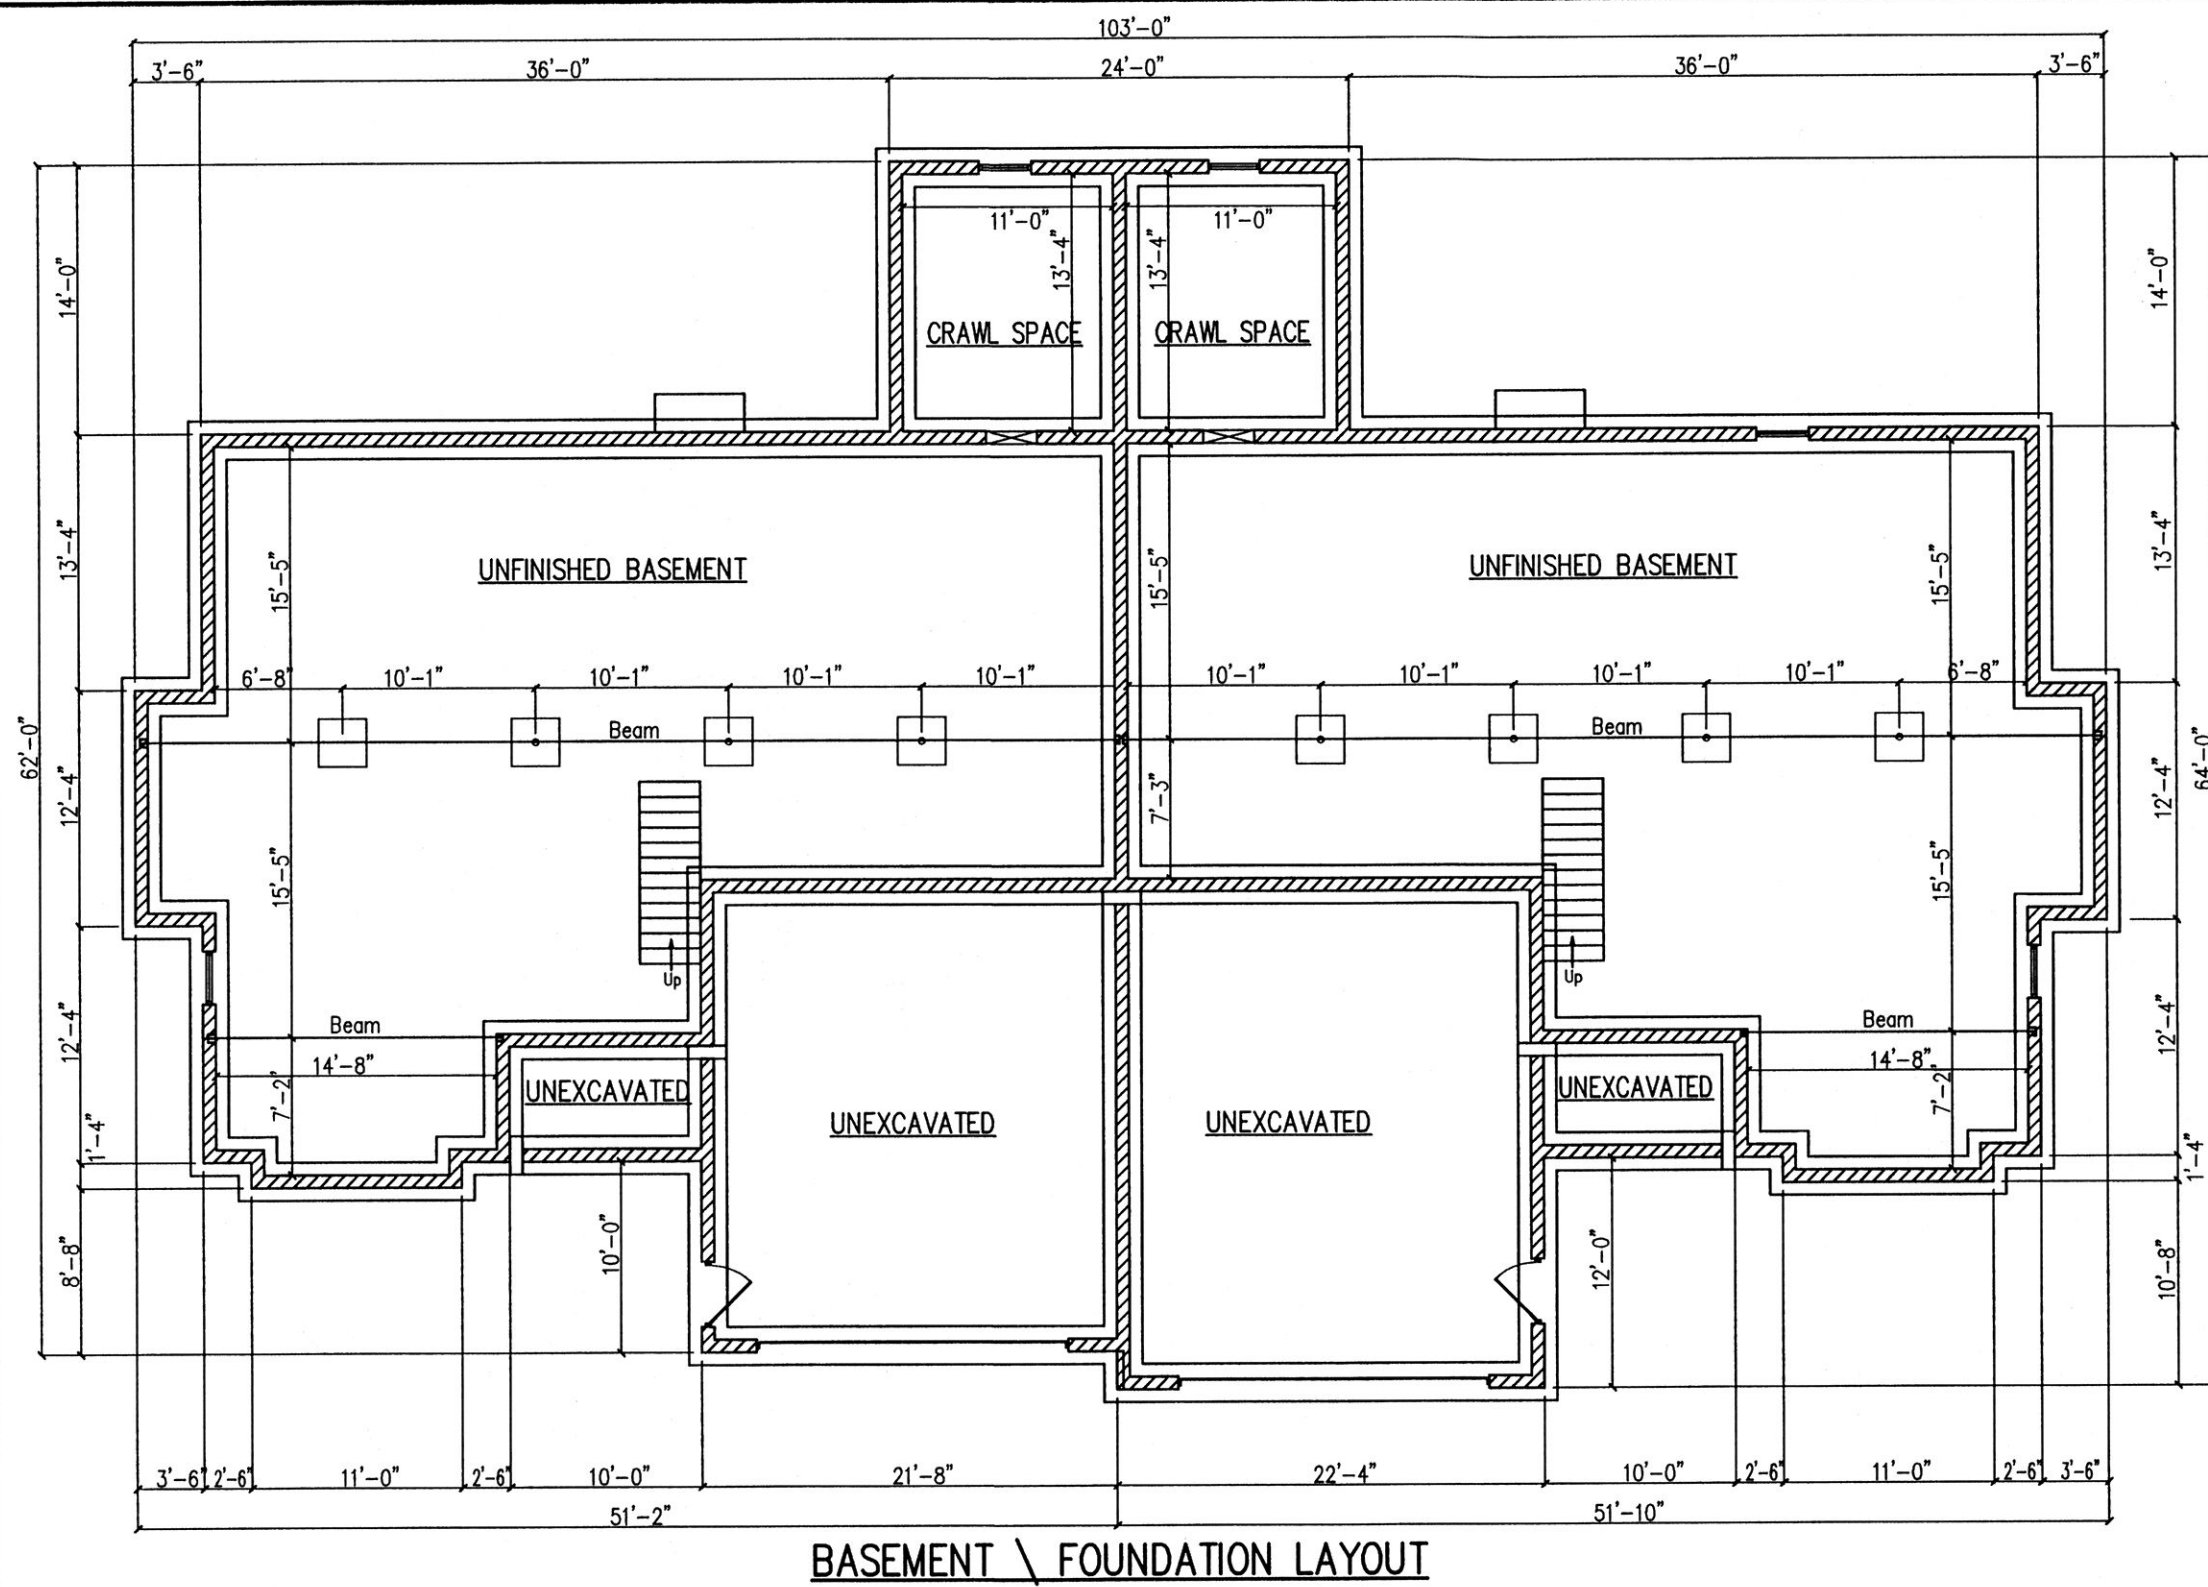

201500092710  
 B: 19 P: 2667  
 FILED FOR RECORD IN  
 HOLMES COUNTY, OH  
 ANITA HALL, COUNTY RECORDER  
 02/24/2015 3:44 PM  
 PLAT MED. 43.20  
 PAGES: 1

OR 251 Pg 4755

TRANSFER NOT NECESSARY  
 DATE February 24, 2015  
 AUDITOR John W. Kee

	<b>SHAFFER, JOHNSTON, LICHTENWALTER &amp; ASSOCIATES, INC.</b> Consulting Engineers & Surveyors 3477 Commerce Parkway, Suite C Wooster, Ohio 44691 TEL (330) 345-6377 FAX (330) 345-6725 EMAIL sj@sj-inc.com		
	DRAWN C. Falt	CHECKED	1" SCALE = 10' DATE 10/31/14
DWG NO: EW-2332BD		JOB NO: EW-2332BD	
		SHEET 3 OF 3	