


- STONE FOUND
- 5/8" REBAR FOUND UNLESS OTHERWISE NOTED
- 5/8" REBAR SET WITH I.D. CAP I.D. CAP MARKED "BAKER 6938"

REFERENCES

- DEED VOL. 246 PAGE 749
- O.R. VOL. 178 PAGE 2780
- O.R. VOL. 210 PAGE 1137
- O.R. VOL. 216 PAGE 3478
- O.R. VOL. 233 PAGE 2718
- O.R. VOL. 250 PAGE 7185
- PLAT VOL. 11 PAGE 96
- PLAT VOL. 19 PAGE 578
- PLAT VOL. 18 PAGE 43
- PLAT VOL. 12 PAGE 284
- PLAT VOL. 15 PAGE 86
- PLAT VOL. 18 PAGE 422
- PLAT VOL. 19 PAGE 1503
- PLAT VOL. 16 PAGE 267
- BEARINGS FROM PLAT VOL. 19 PAGE 1503


KNOX TOWNSHIP
 S.W. QTR. SECTION 22
 S.E. QTR. SECTION 22
 T-19 N; R-15 W
 HOLMES COUNTY, OHIO

SURVEYED FOR: RICH DRUSHAL

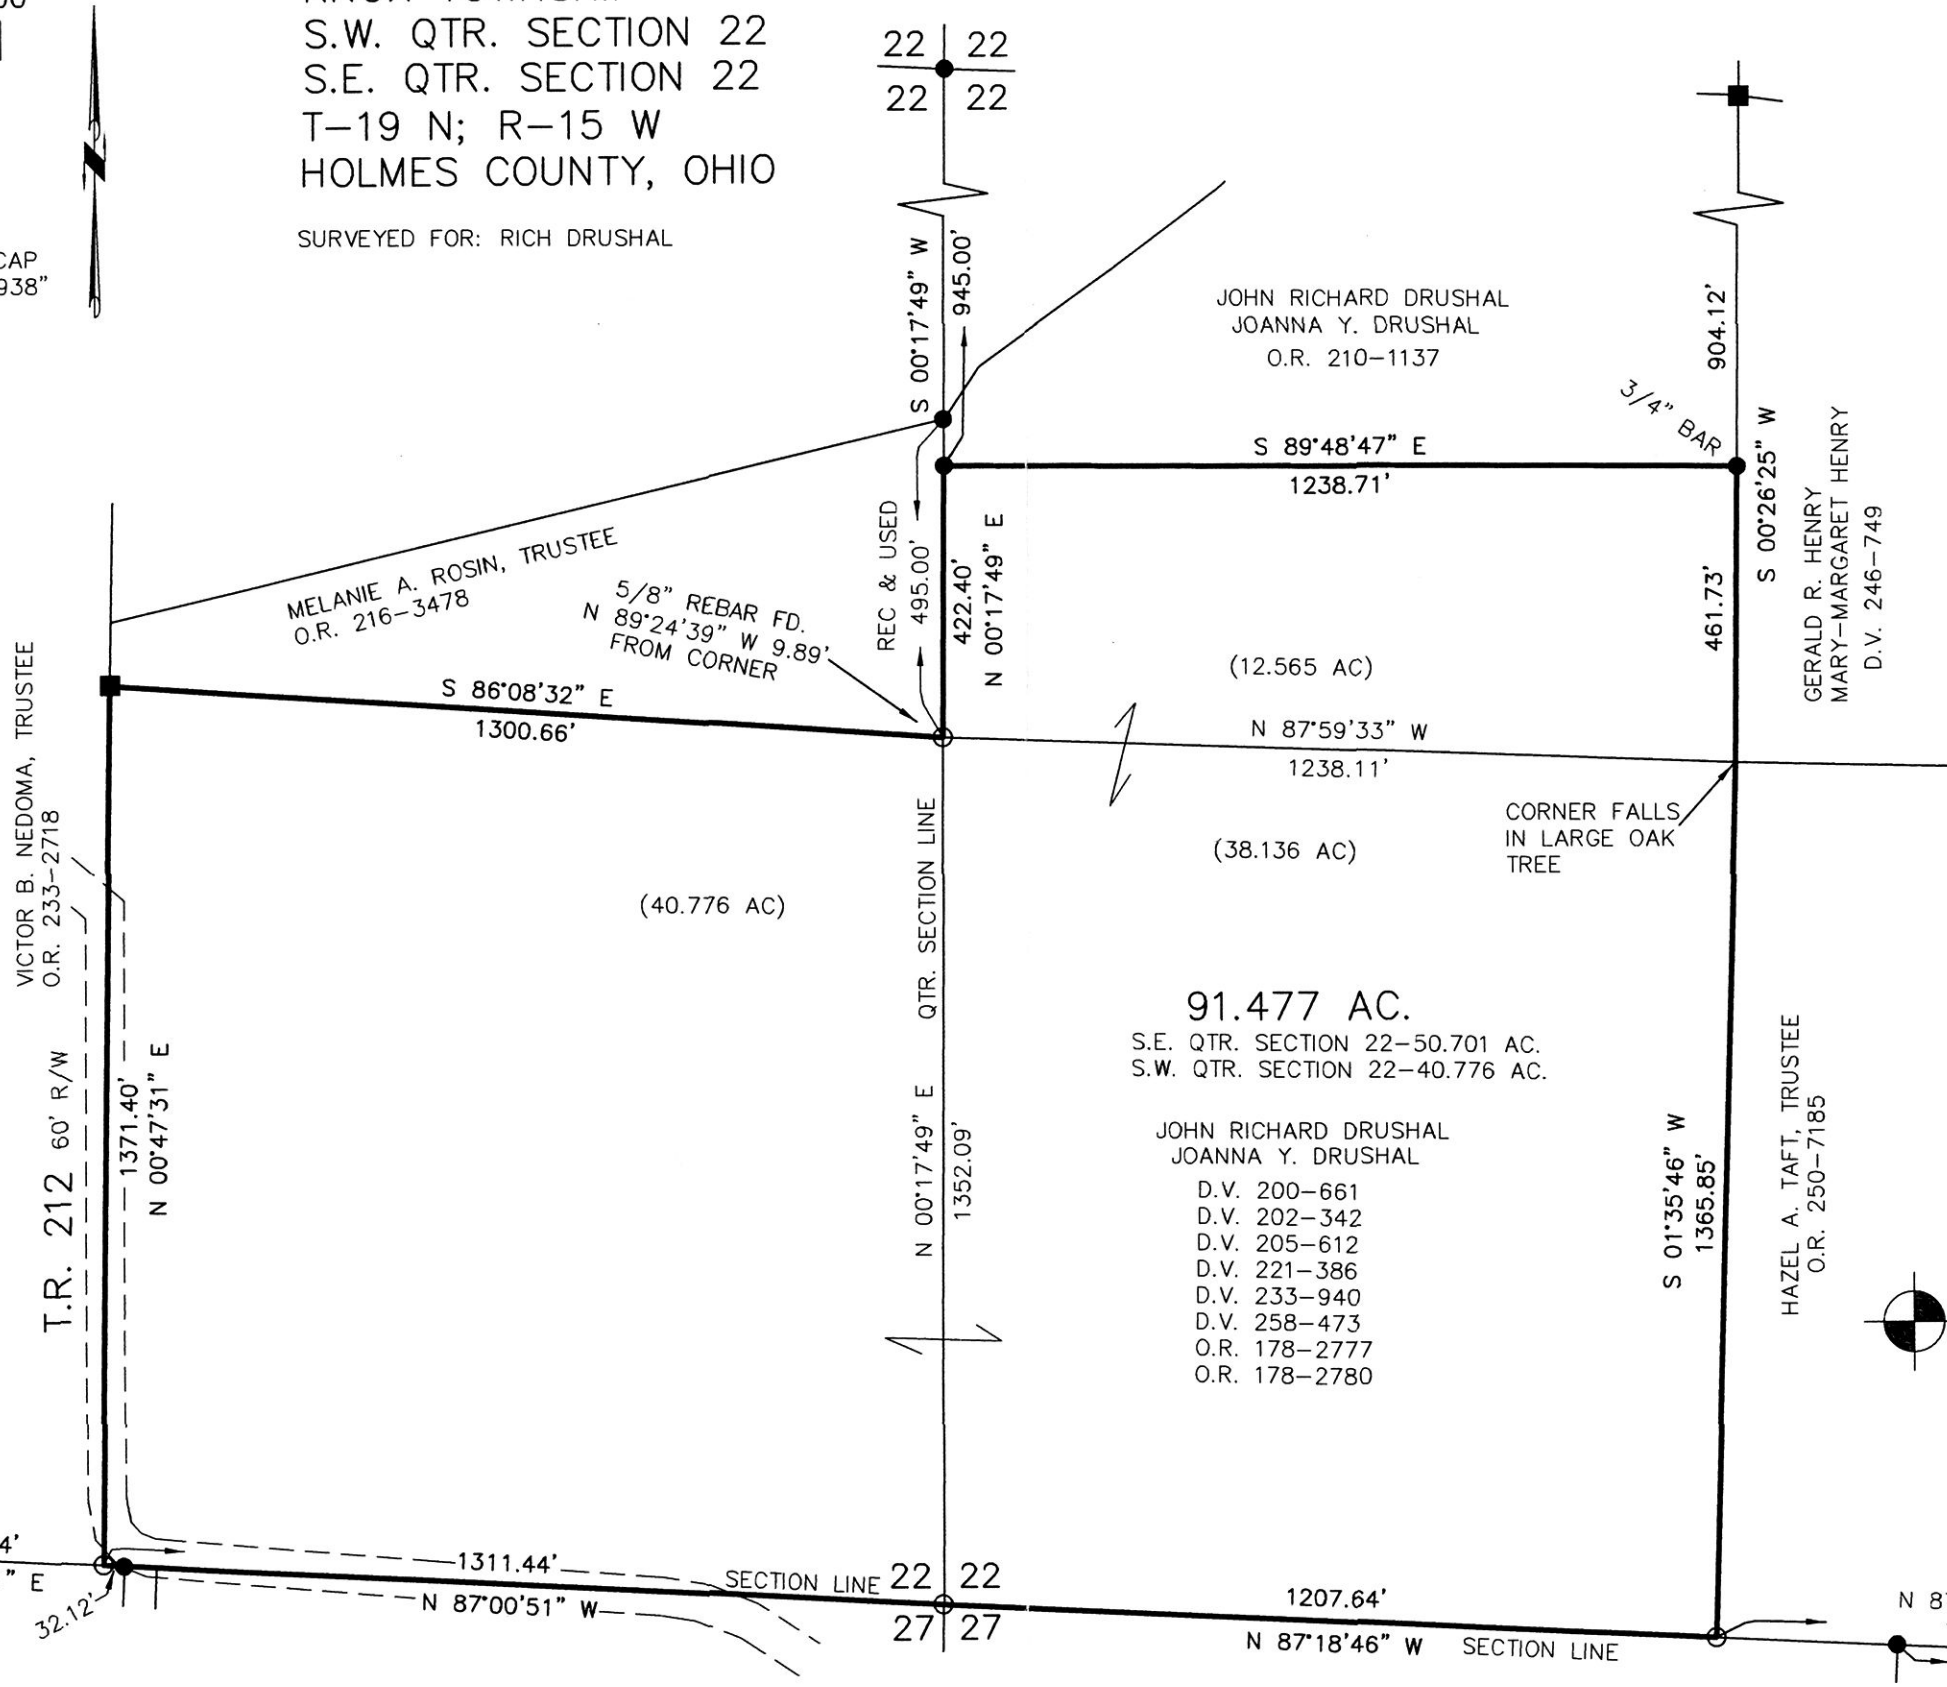

APPROVED FOR TRANSFER ONLY
 NO SUBDIVISION PLAT REQUIRED
 (O.R.C. 711.001 & 711.131)
 Lot(s) not for building unless approved by Board of Health.
 HOLMES CO. PLANNING COMMISSION
 By: *[Signature]* Date: *3-16-15*


201500092990
 B: 19 P: 2679
 FILED FOR RECORD IN
 HOLMES COUNTY, OH
 ANITA HALL, COUNTY RECORDER
 03/17/2015 2:54 PM
 SMALL PLAT: 40.00
 PAGES: 1
ORU 251 P6163

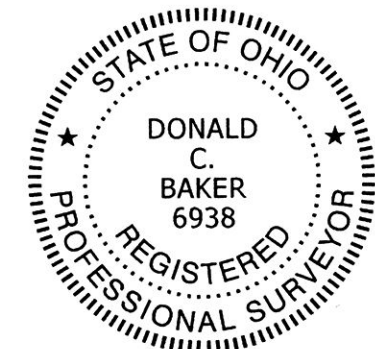

I CERTIFY THIS SURVEY TO BE CORRECT TO THE BEST OF MY KNOWLEDGE.

[Signature]
 DONALD C. BAKER P.S. 6938
 DATE: FEB. 10, 2015
 KES\CJG
 FILE NAME: WORK4\S-24-15

DONALD C. BAKER SURVEYING
 138 N. CLAY STREET
 MILLERSBURG, OHIO 44654
 PH. 330-674-4788
 FAX 330-674-6027

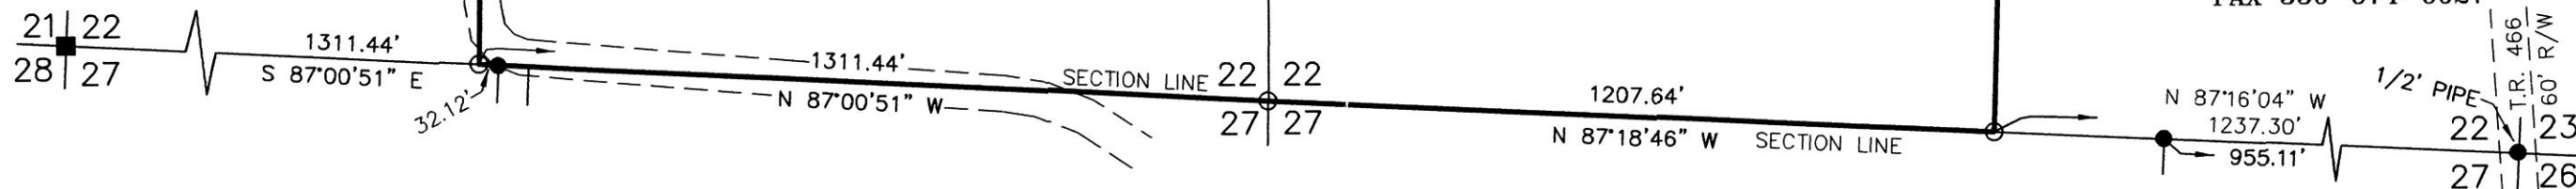

PLAT APPROVED
3/13/2015