


201500093032

B: 19 P: 2682

FILED FOR RECORD IN  
HOLMES COUNTY, OH  
ANITA HALL, COUNTY RECORDER  
03/19/2015 3:08 PM  
SMALL PLAT . 40.00

PAGES: 1

ORV 251 PG 6337

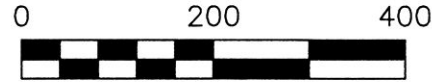

SCALE: 1"=200'

- 1/2" PIPE FOUND  
UNLESS OTHERWISE NOTED
- 5/8" REBAR SET WITH I.D. CAP  
I.D. CAP MARKED "BAKER 6938"

REFERENCES

DEED VOL. 202 PAGE 306  
 DEED VOL. 248 PAGE 601  
 O.R. VOL. 42 PAGE 716  
 O.R. VOL. 212 PAGE 2554  
 PLAT VOL. 6 PAGE 150  
 PLAT VOL. 6 PAGE 167  
 PLAT VOL. 8 PAGE 217  
 BEARINGS FROM  
 PLAT VOL. 6 PAGE 150

KNOX TOWNSHIP  
 FRACTIONAL SECTION 26

T-19 N; R-15 W

2ND. QTR., LOT 3

T-9 N; R-9 W


PART OF TRACT 8

GREENVILLE TREATY ESTATES PART 1 (P.6-150)

HOLMES COUNTY, OHIO

SURVEYED FOR: BARBARA RADER

GLENN E. RADER  
 BLANCHE J. RADER  
 D.V. 203-695  
 O.R. 200-465

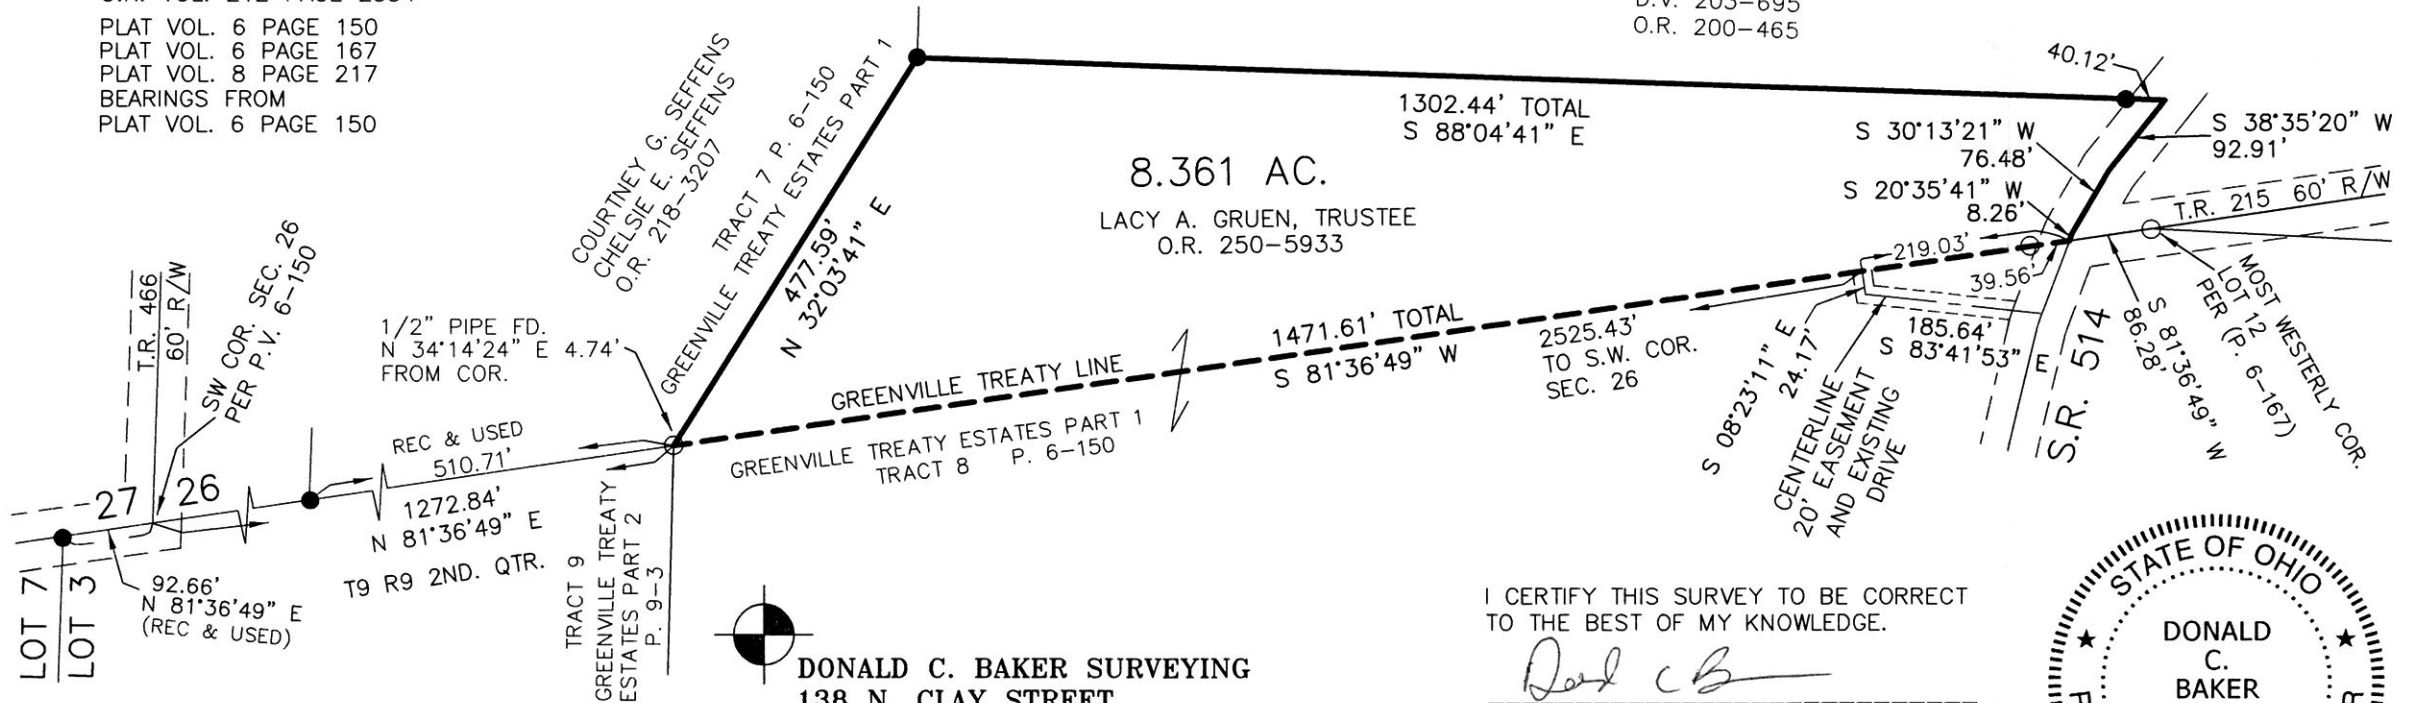

DONALD C. BAKER SURVEYING  
 138 N. CLAY STREET  
 MILLERSBURG, OHIO 44654  
 PH. 330-674-4788  
 FAX 330-674-6027

I CERTIFY THIS SURVEY TO BE CORRECT TO THE BEST OF MY KNOWLEDGE.

DONALD C. BAKER P.S. 6938  
 DATE: DEC. 22, 2014  
 KES\CJG  
 FILE NAME: WORK4\S-567-14



PLAT APPROVED

3/10/2015

