


PAINT TOWNSHIP
3RD. QTR., LOT 37
T-10 N; R-4 W
HOLMES COUNTY, OHIO

SURVEYED FOR: REUBEN MILLER

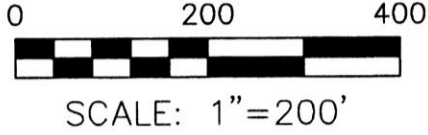

- 5/8" REBAR FOUND
UNLESS OTHERWISE NOTED
- 5/8" REBAR SET WITH I.D. CAP
I.D. CAP MARKED "BAKER 6938"

REFERENCES

DEED VOL. 221 PAGE 690
DEED VOL. 263 PAGE 108
O.R. VOL. 62 PAGE 615
O.R. VOL. 132 PAGE 785
PLAT VOL. 2 PAGE 320
PLAT VOL. 14 PAGE 412
PLAT VOL. 19 PAGE 119
PLAT VOL. 19 PAGE 1842
PLAT VOL. 16 PAGE 387

BEARINGS FROM
PLAT VOL. 19 PAGE 1842

201500093050

B: 19 P: 2684

FILED FOR RECORD IN
HOLMES COUNTY, OH
ANITA HALL, COUNTY RECORDER
03/20/2015 3:05 PM
SMALL PLAT . 40.00

PAGES: 1

ORV 251 PG 4390

This plat only to be used in conjunction with
(subdivision)
for transfer to the adjacent owner of
(subdivision).


APPROVED FOR TRANSFER ONLY
NO SUBDIVISION PLAT REQUIRED

(O.R.C. 711.001 & 711.131)
Lot(s) not for building unless
approved by Board of Health.




HOLMES CO. PLANNING COMMISSION

By *W* Date *3-12-15*

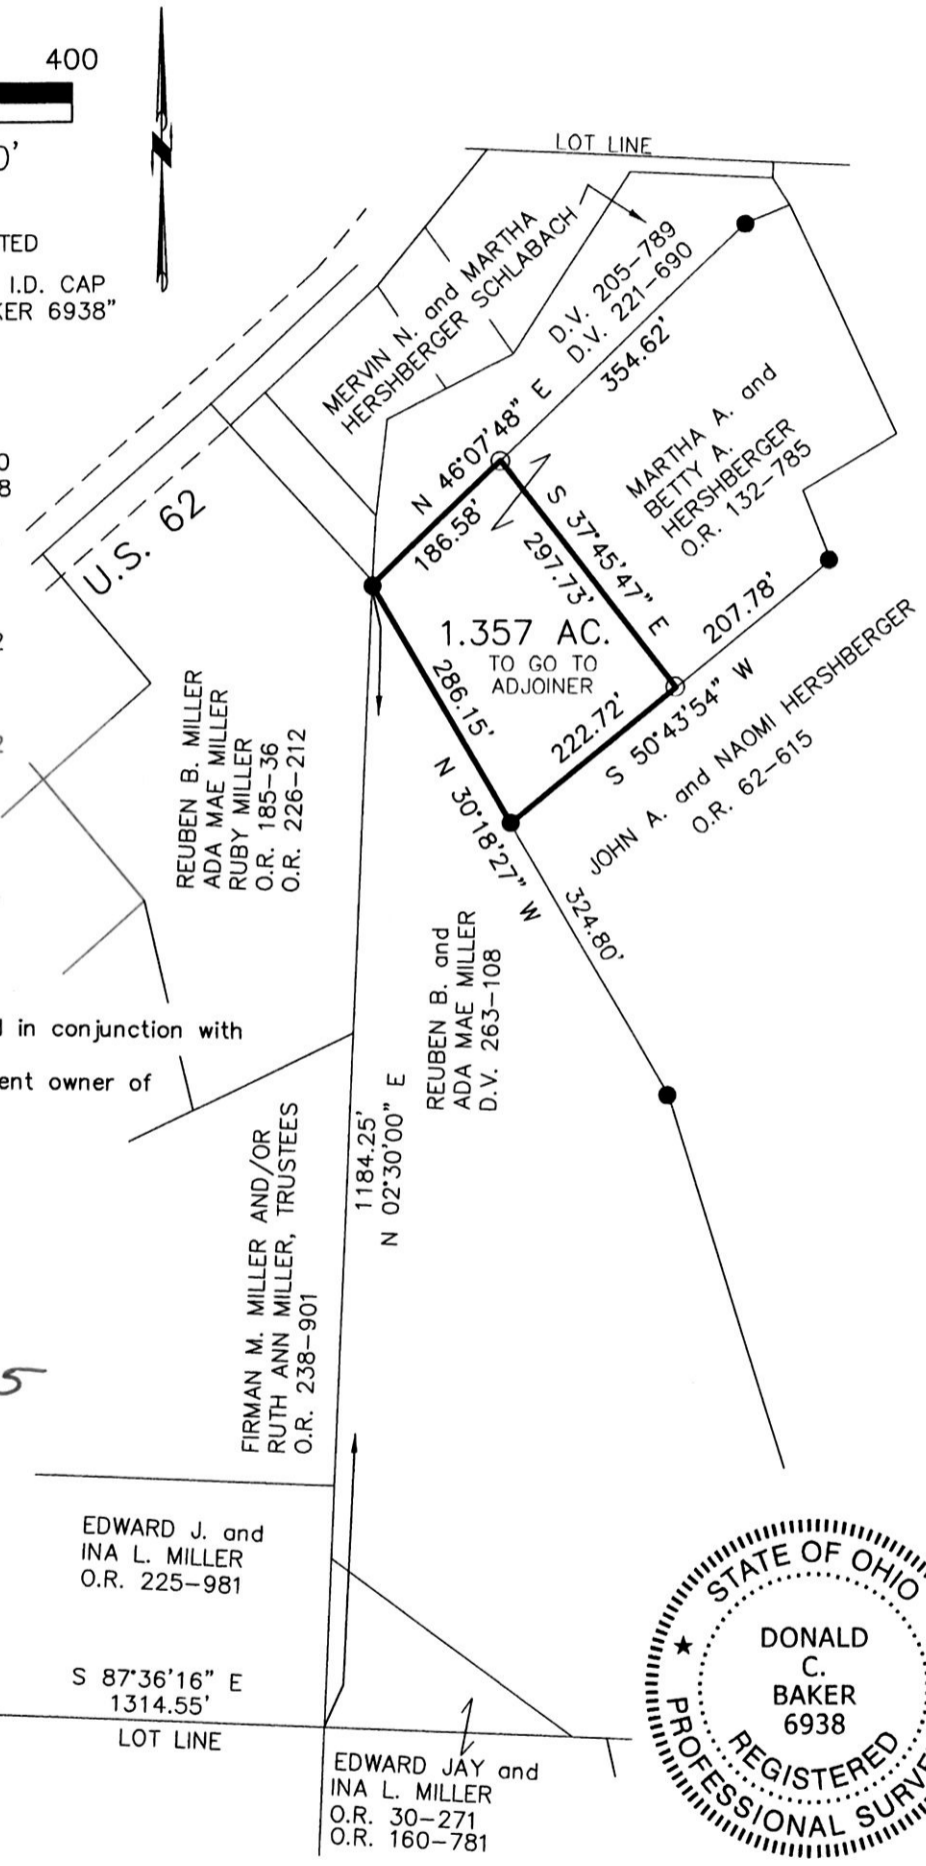

5	37
4	36
4TH. QTR. T-10 R-5	
3RD. QTR. T-10 R-4	

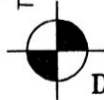

DONALD C. BAKER SURVEYING
138 N. CLAY STREET
MILLERSBURG, OHIO 44654
PH. 330-674-4788
FAX 330-674-6027



I CERTIFY THIS SURVEY TO BE CORRECT
TO THE BEST OF MY KNOWLEDGE.

Donald C. Baker

DONALD C. BAKER P.S. 6938
DATE: FEB. 4, 2015
FDB\KES
FILE NAME: WORK4\S-55A-15

PLAT APPROVED

3/10/2015

Additional approval for this and any adjacent properties must be requested and granted prior to any future transfers by deed. Recording of this document does not waive the requirements of local Health District Subdivision Regulations or other governing authorities which may be in effect at the time of any future deed transfer.

