

WALNUT CREEK TOWNSHIP
 1ST. QTR., LOT 1
 T-9 N; R-5 W
 HOLMES COUNTY, OHIO

201500093424
 B: 19 P: 2704
 FILED FOR RECORD IN
 HOLMES COUNTY, OH
 ANITA HALL, COUNTY RECORDER
 04/21/2015 10:59 AM
 SMALL PLAT . 40.00
 PAGES: 1

APPROVED FOR TRANSFER ONLY
 NO SUBDIVISION PLAT REQUIRED

(O.R.C. 711.001 & 711.131)


Lot(s) not for building unless approved by Board of Health.



HOLMES CO. PLANNING COMMISSION

By: *[Signature]* Date: 4-15-15

SURVEYED FOR: ROY HERSHBERGER

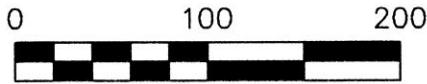



SCALE: 1"=100'


- 5/8" REBAR FOUND UNLESS OTHERWISE NOTED
- 5/8" REBAR SET WITH I.D. CAP I.D. CAP MARKED "BAKER 6938"

DRV 252 PG 912


REFERENCES

- DEED VOL. 189 PAGE 71
- O.R. VOL. 189 PAGE 111
- O.R. VOL. 224 PAGE 1817
- O.R. 243 PAGE 272
- PLAT VOL. 10 PAGE 277
- PLAT VOL. 7 PAGE 350
- PLAT VOL. 18 PAGE 124
- BEARINGS FROM PLAT VOL. 18 PAGE 124

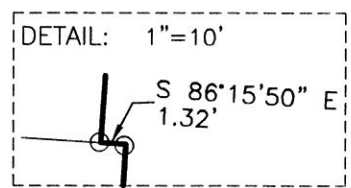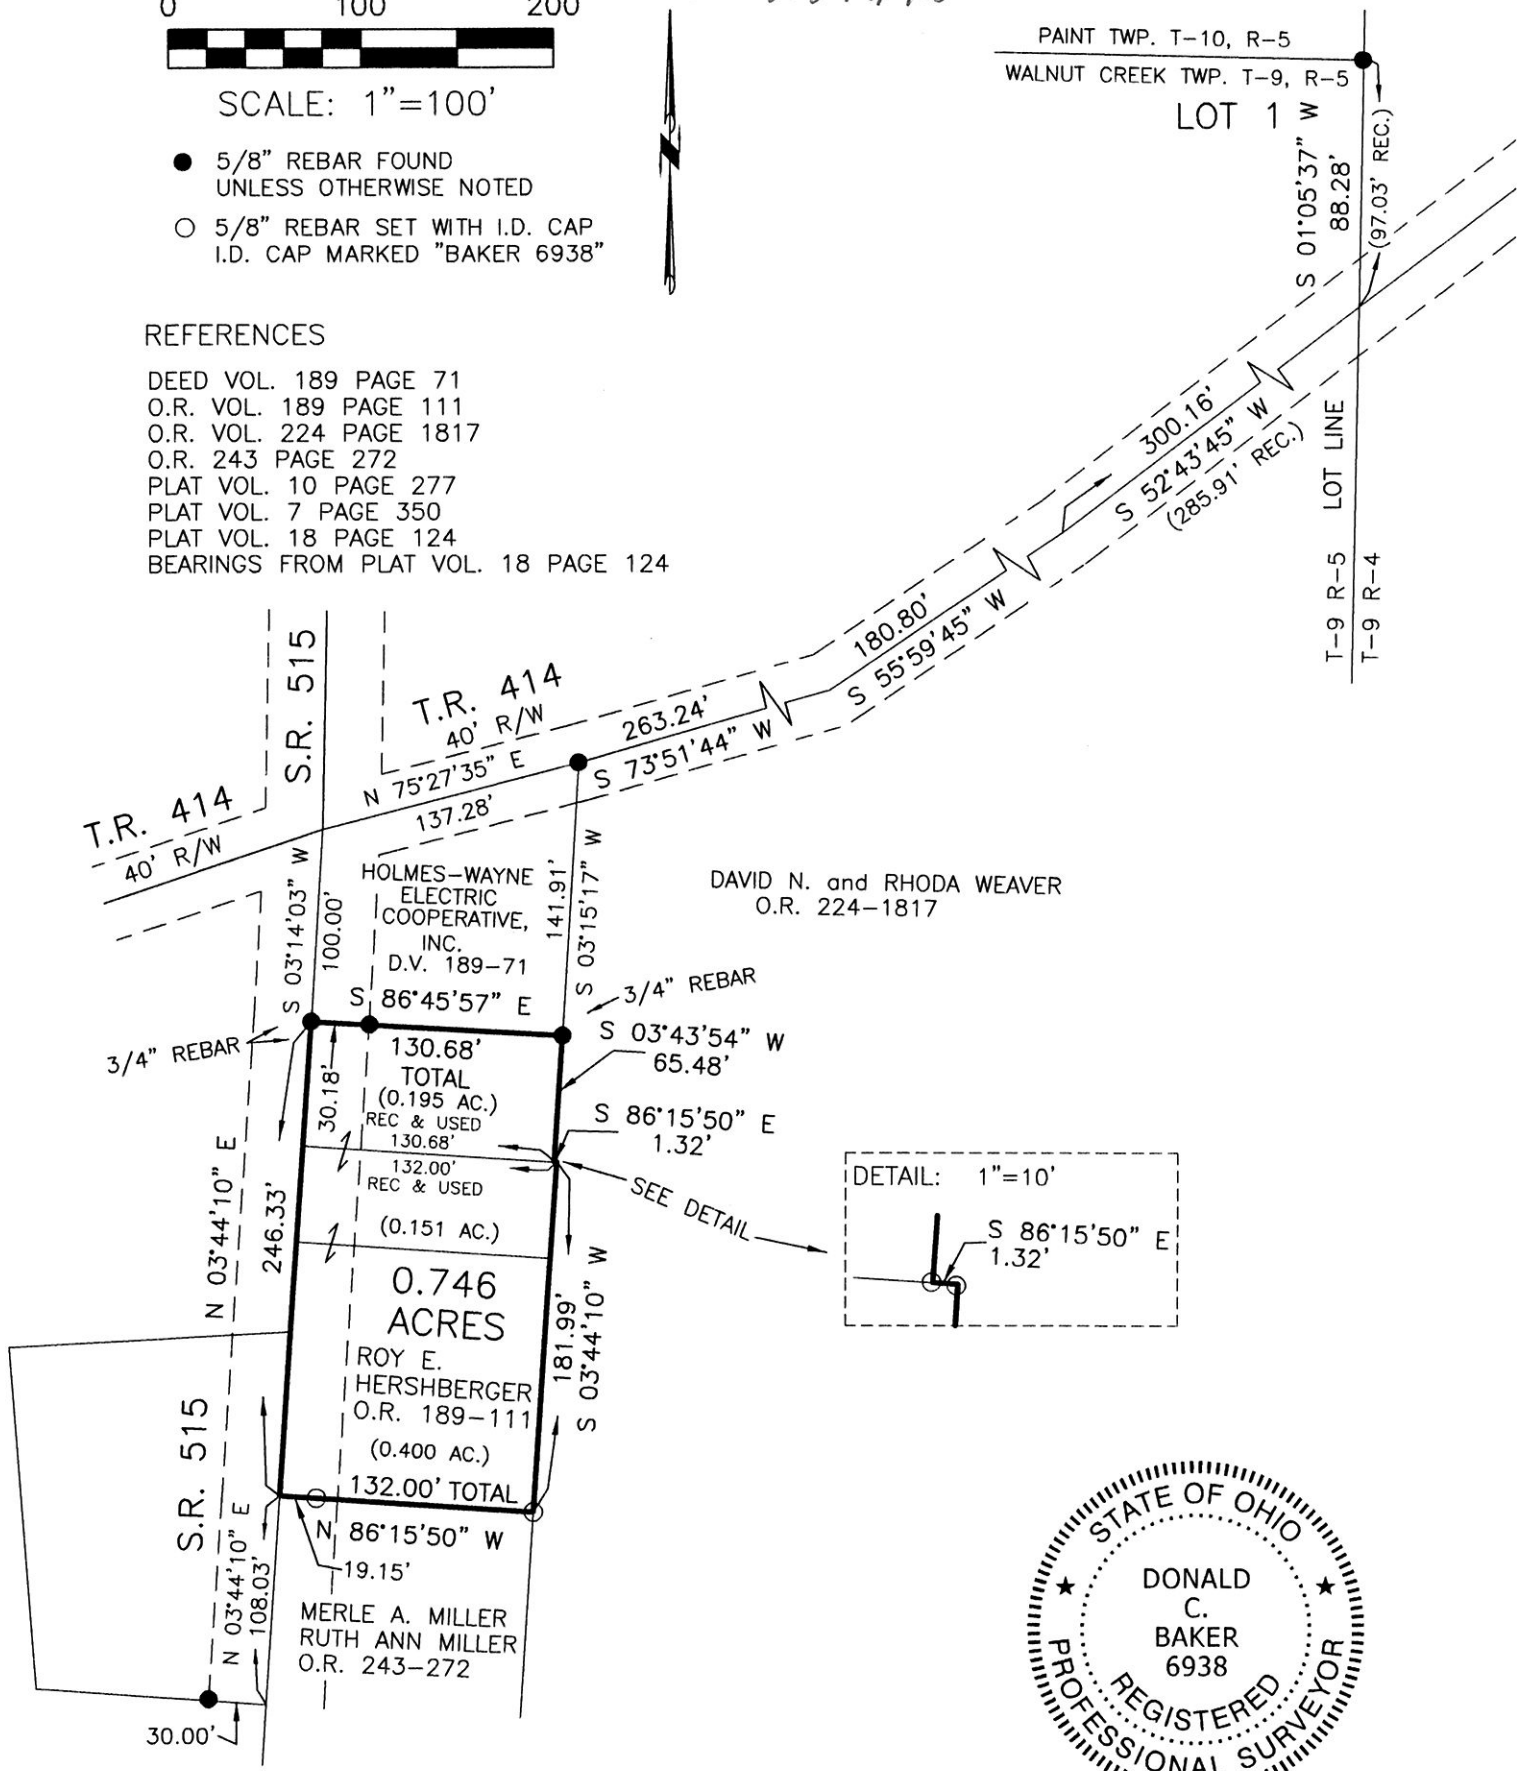


 DONALD C. BAKER SURVEYING
 138 N. CLAY STREET
 MILLERSBURG, OHIO 44654
 PH. 330-674-4788
 FAX 330-674-6027

I CERTIFY THIS SURVEY TO BE CORRECT TO THE BEST OF MY KNOWLEDGE.

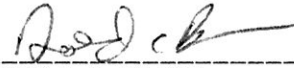
 DONALD C. BAKER P.S. 6938
 DATE: MARCH 26, 2015
 FDB\JPD
 FILE NAME: WORK4\S-132-15\MLD

PLAT APPROVED

4/9/2015

