


201500093502  
 B: 19 P: 2709  
 FILED FOR RECORD IN  
 HOLMES COUNTY, OH  
 ANITA HALL, COUNTY RECORDER  
 04/29/2015 9:27 AM  
 SMALL PLAT . 40.00  
 PAGES: 1  
 B252 P1205

APPROVED FOR TRANSFER ONLY  
 NO SUBDIVISION PLAT REQUIRED  
 (O.R.C. 711.001 & 711.131)  
 Lot(s) not for building unless  
 approved by Board of Health.  
 HOLMES CO. PLANNING COMMISSION  
 By: *[Signature]* Date: 4-23-15

VILLAGE OF KILLBUCK  
 HENRY KASNER'S SUBDIVISION  
 LOT 3 (PLAT VOL. 1 PAGES 375 AND 376)

KILLBUCK TOWNSHIP  
 N.W. QTR. SECTION 15  
 T-8 N; R-7 W  
 HOLMES COUNTY, OHIO

SURVEYED FOR: GLENNA LOU GEIB

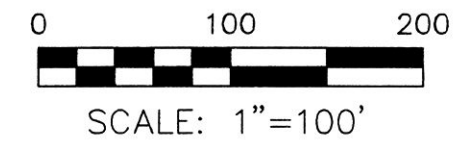


- 5/8" REBAR FOUND UNLESS OTHERWISE NOTED
- 5/8" REBAR SET WITH I.D. CAP I.D. CAP MARKED "BAKER 6938"

REFERENCES

- DEED VOL. 103 PAGE 302
- DEED VOL. 229 PAGE 159
- DEED VOL. 244 PAGE 600
- O.R. VOL. 208 PAGE 887
- PLAT VOL. 1 PAGES 375-376
- PLAT VOL. 11 PAGE 47
- PLAT VOL. 16 PAGE 547
- PLAT VOL. 19 PAGE 1433
- PLAT VOL. 19 PAGE 305
- S.R. 5-328
- BEARINGS FROM PLAT VOL. 19 PAGE 1433

DONALD C. BAKER SURVEYING  
 138 N. CLAY STREET  
 MILLERSBURG, OHIO 44654  
 PH. 330-674-4788  
 FAX 330-674-6027

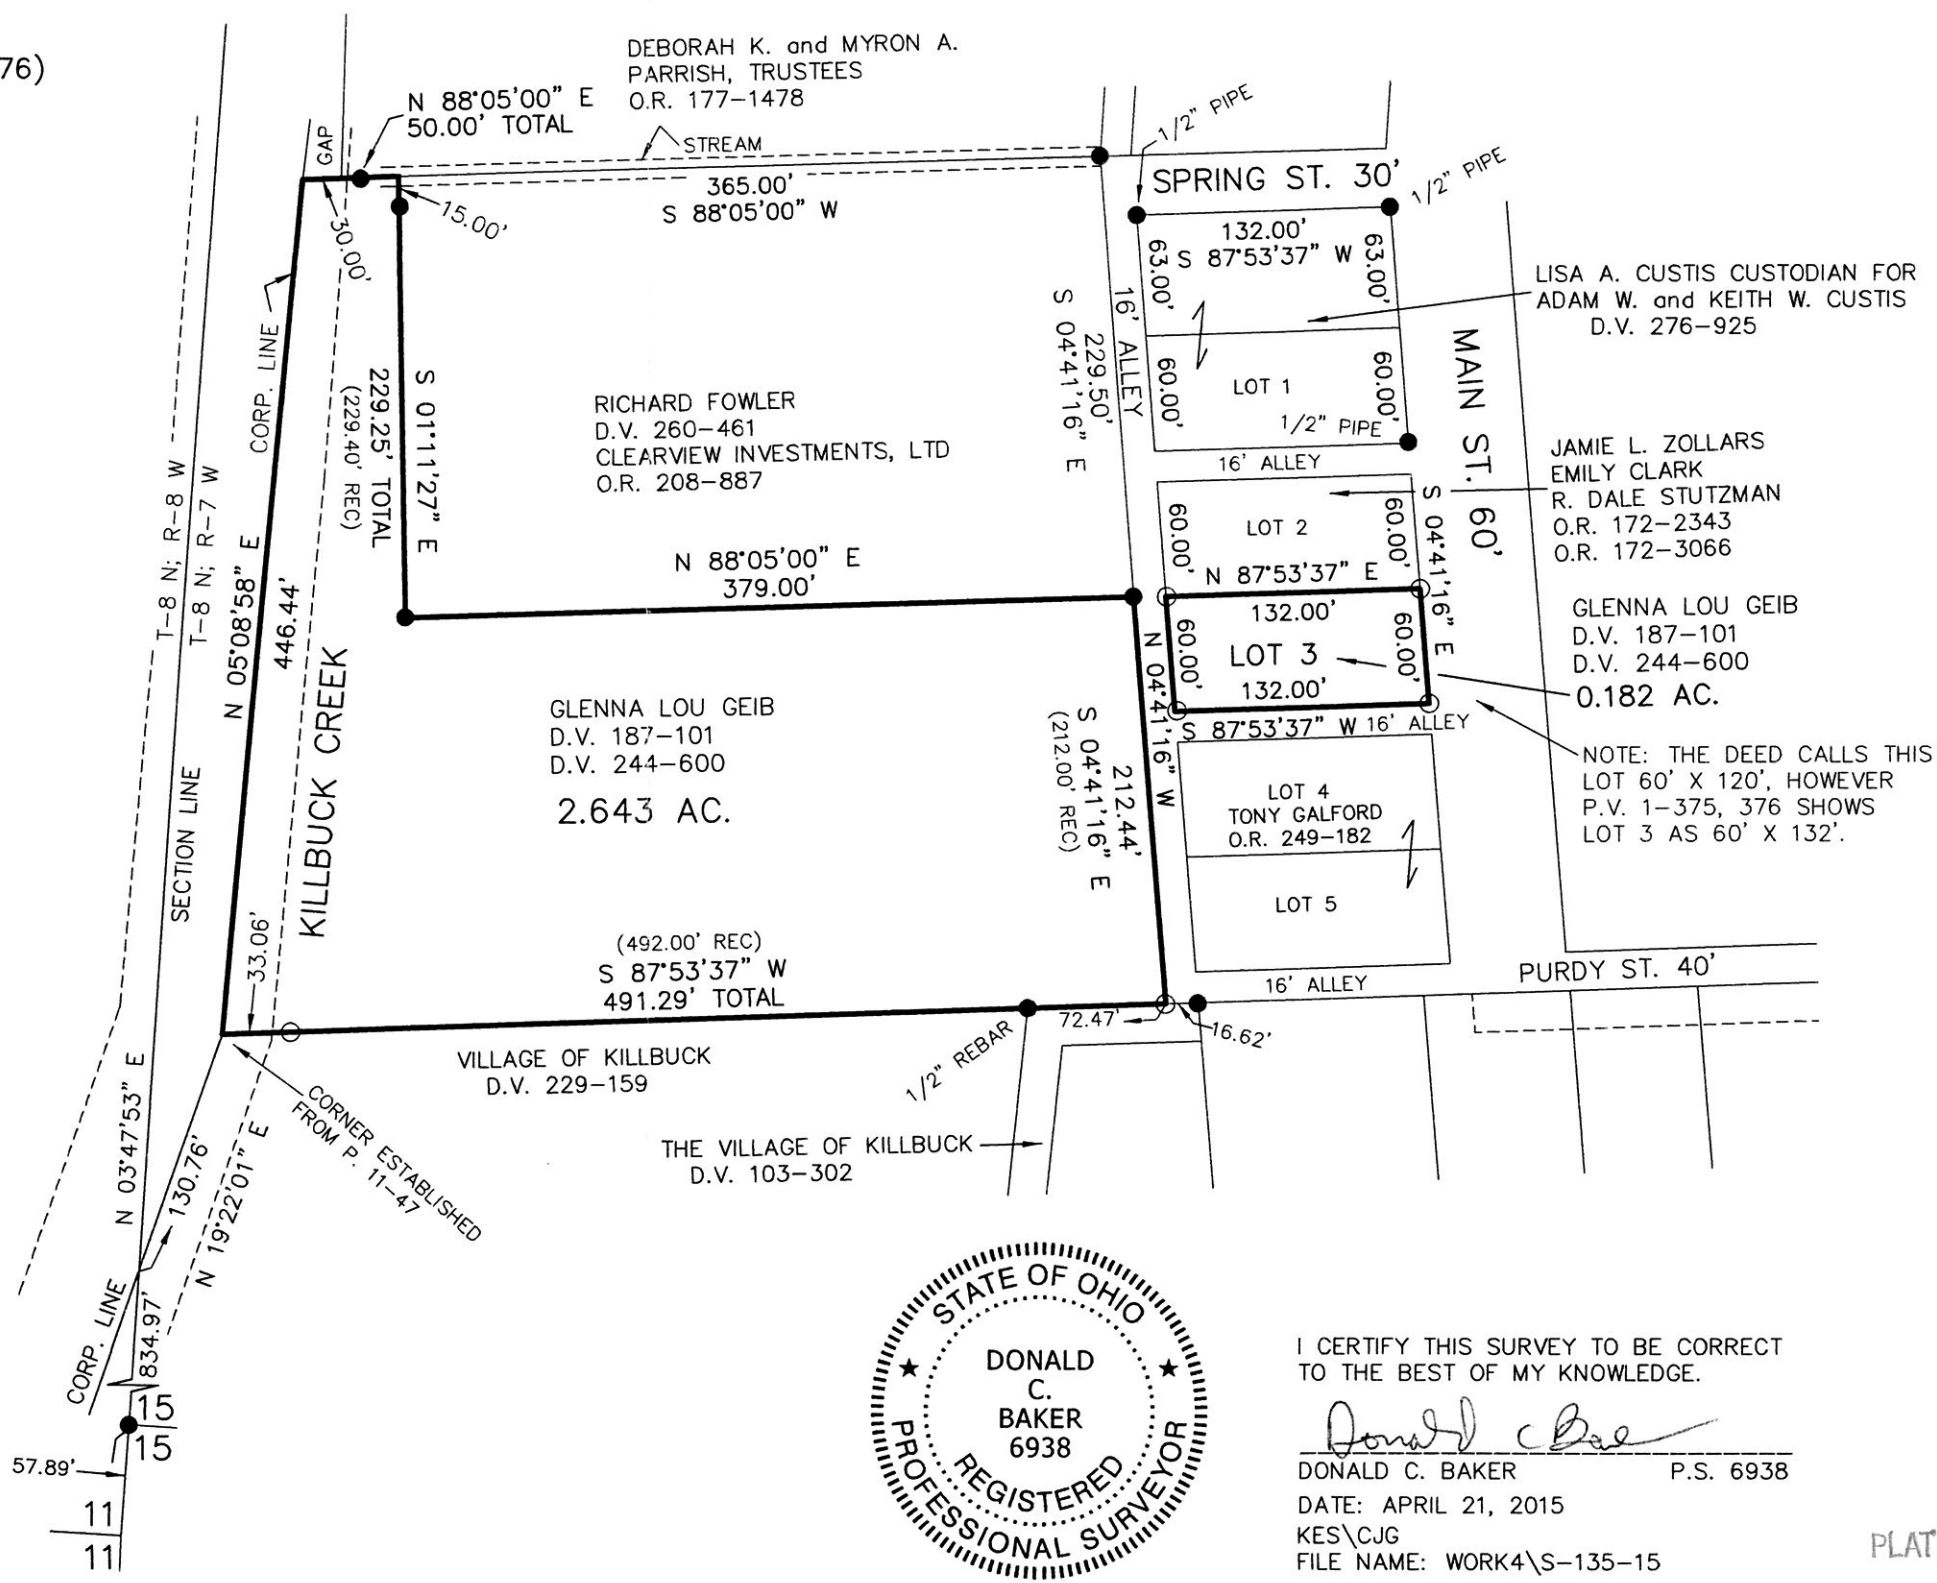

I CERTIFY THIS SURVEY TO BE CORRECT TO THE BEST OF MY KNOWLEDGE.  
*Donald C. Baker*  
 DONALD C. BAKER P.S. 6938  
 DATE: APRIL 21, 2015  
 KES\CJG  
 FILE NAME: WORK4\S-135-15

PLAT APPROVED  
 4/22/2015