


ORN 252 P 1297

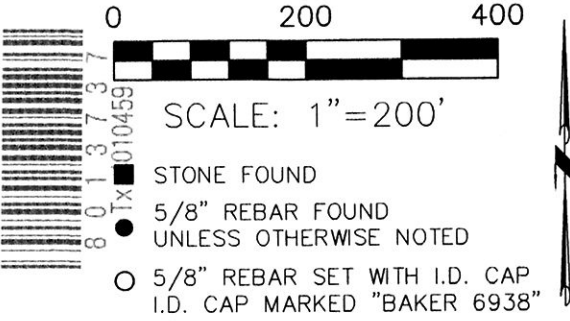


SALT CREEK TOWNSHIP
3RD. QTR., LOTS 9 & 16
T-10 N; R-5 W
HOLMES COUNTY, OHIO

SURVEYED FOR: NATURE'S RESOURCE GROUP
AND JACOB MILLER

REFERENCES

- DEED VOL. 280 PAGE 530
- DEED VOL. 280 PAGE 532
- O.R. VOL. 223 PAGE 3467
- O.R. VOL. 158 PAGE 469
- O.R. VOL. 207 PAGE 873
- O.R. VOL. 223 PAGE 3473
- PLAT VOL. 6 PAGE 161
- PLAT VOL. 19 PAGE 1794
- PLAT VOL. 19 PAGE 2058
- BEARINGS FROM PLAT VOL. 19 PAGE 2058

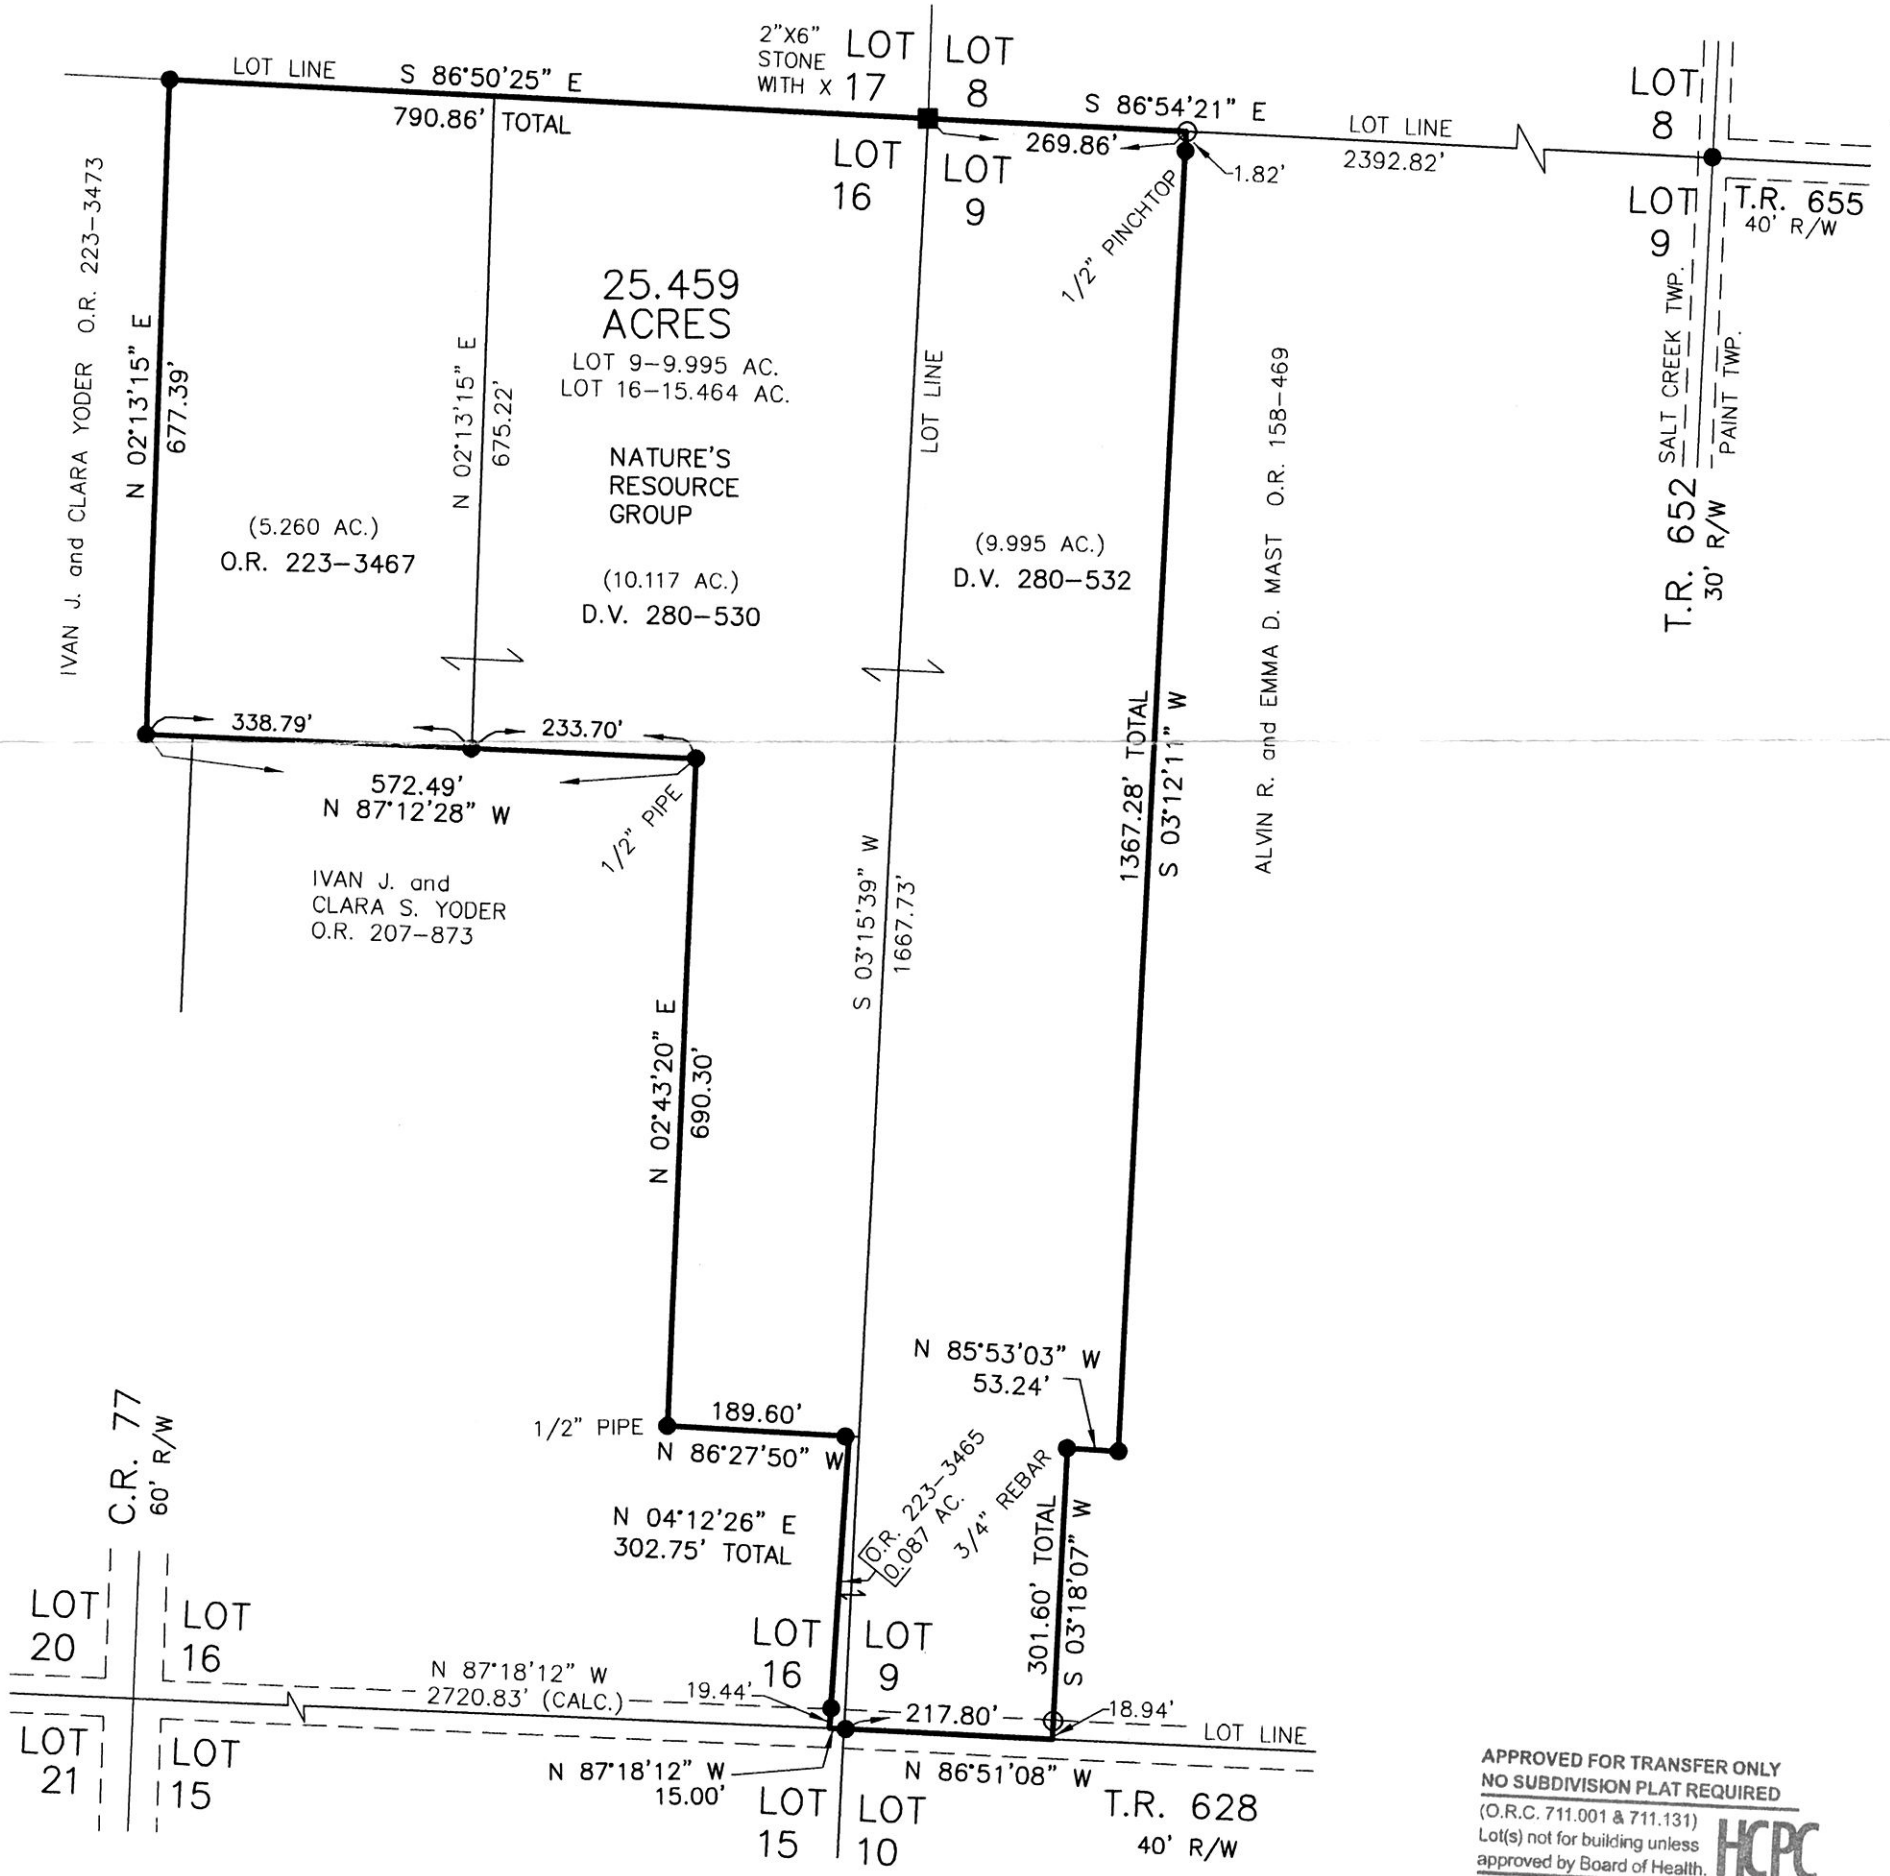

APPROVED FOR TRANSFER ONLY
NO SUBDIVISION PLAT REQUIRED
(O.R.C. 711.001 & 711.131)
Lot(s) not for building unless
approved by Board of Health.
HOLMES CO. PLANNING COMMISSION
By: Date: 4-30-15

I CERTIFY THIS SURVEY TO BE CORRECT
TO THE BEST OF MY KNOWLEDGE.
Donald C Baker
DONALD C. BAKER P.S. 6938
DATE: FEBRUARY 27, 2015
FDB\CJG
FILE NAME: WORK4\S-91-15\MLD



DONALD C. BAKER SURVEYING
138 N. CLAY STREET
MILLERSBURG, OHIO 44654
PH. 330-674-4788
FAX 330-674-6027

PLAT APPROVED
4/29/2015