

201500093955

B: 19 P: 2726

FILED FOR RECORD IN
HOLMES COUNTY, OH
ANITA HALL, COUNTY RECORDER
05/29/2015 11:59 AM
SMALL PLAT . 40.00
PAGES: 1

OKV 252 Pgs 3591 + 3594

8 0 1 4 2 1 8
Tx: 4010780

0 60 120




SCALE: 1"=60'

- 5/8" REBAR FOUND UNLESS OTHERWISE NOTED
- 5/8" REBAR SET WITH I.D. CAP I.D. CAP MARKED "BAKER 6938"

RIPLEY TOWNSHIP
S.E. QTR. SECTION 18
KNOX TOWNSHIP
N.E. QTR. SECTION 19
T-17 N; R-14 W
HOLMES COUNTY, OHIO
SURVEYED FOR: MIRIAM MILLS

Additional approval for this plat for adjacent properties must be requested and granted prior to any future transfers by deed. Recording of this plat does not waive the requirements of the Health District Subdivision Regulations or other applicable local authorities which may be in effect at the time of any future deed transfer.

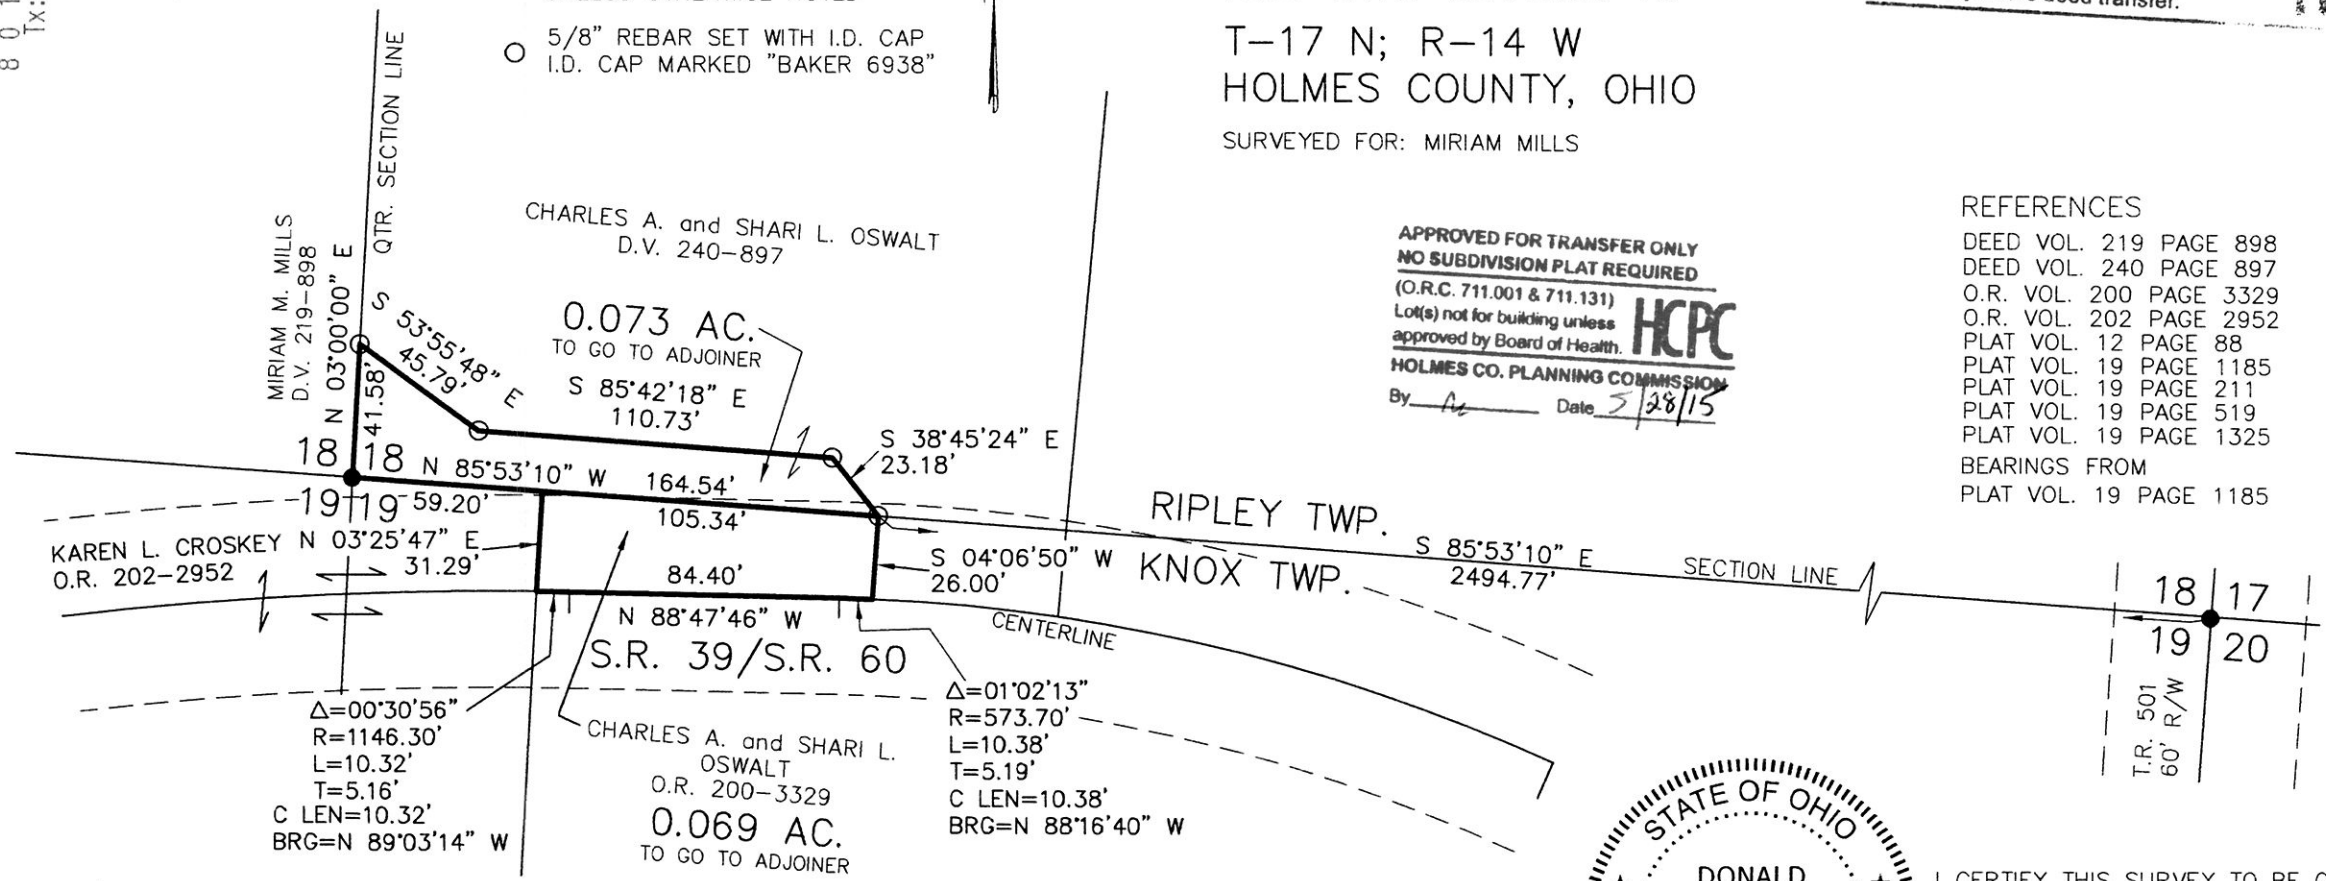

APPROVED FOR TRANSFER ONLY
NO SUBDIVISION PLAT REQUIRED
(O.R.C. 711.001 & 711.131)
Lot(s) not for building unless approved by Board of Health.
HOLMES CO. PLANNING COMMISSION
By: AK Date: 5/28/15



- REFERENCES
- DEED VOL. 219 PAGE 898
 - DEED VOL. 240 PAGE 897
 - O.R. VOL. 200 PAGE 3329
 - O.R. VOL. 202 PAGE 2952
 - PLAT VOL. 12 PAGE 88
 - PLAT VOL. 19 PAGE 1185
 - PLAT VOL. 19 PAGE 211
 - PLAT VOL. 19 PAGE 519
 - PLAT VOL. 19 PAGE 1325
 - BEARINGS FROM PLAT VOL. 19 PAGE 1185

DONALD C. BAKER SURVEYING
138 N. CLAY STREET
MILLERSBURG, OHIO 44654
PH. 330-674-4788
FAX 330-674-6027



I CERTIFY THIS SURVEY TO BE CORRECT TO THE BEST OF MY KNOWLEDGE.
Donald C. Baker
DONALD C. BAKER P.S. 6938
DATE: MAY 18, 2015
KES\JNG
FILE NAME: WORK4\S-190-15

PLAT APPROVED

5/27/2015