


ORV 252 PG 3645

WASHINGTON TOWNSHIP
N.W. QTR. SECTION 2
T-19 N; R-15 W
HOLMES COUNTY, OHIO

SURVEYED FOR: DAVID MILLER

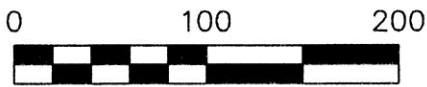

SCALE: 1"=100'

- ▲ R.R. SPIKE FOUND
- 5/8" REBAR FOUND
UNLESS OTHERWISE NOTED
- 5/8" REBAR SET WITH I.D. CAP
I.D. CAP MARKED "BAKER 6938"

REFERENCES

O.R. VOL. 213 PAGE 476
PLAT VOL. 15 PAGE 121
PLAT VOL. 19 PAGE 256
BEARINGS FROM PLAT VOL. 15 PAGE 121


DAVID L. and NANCY J. KICK
O.R. 198-1274

APPROVED FOR TRANSFER ONLY
NO SUBDIVISION PLAT REQUIRED

(O.R.C. 711.001 & 711.131)
Lot(s) not for building unless
approved by Board of Health.



HOLMES CO. PLANNING COMMISSION
By AO Date 5/28/15

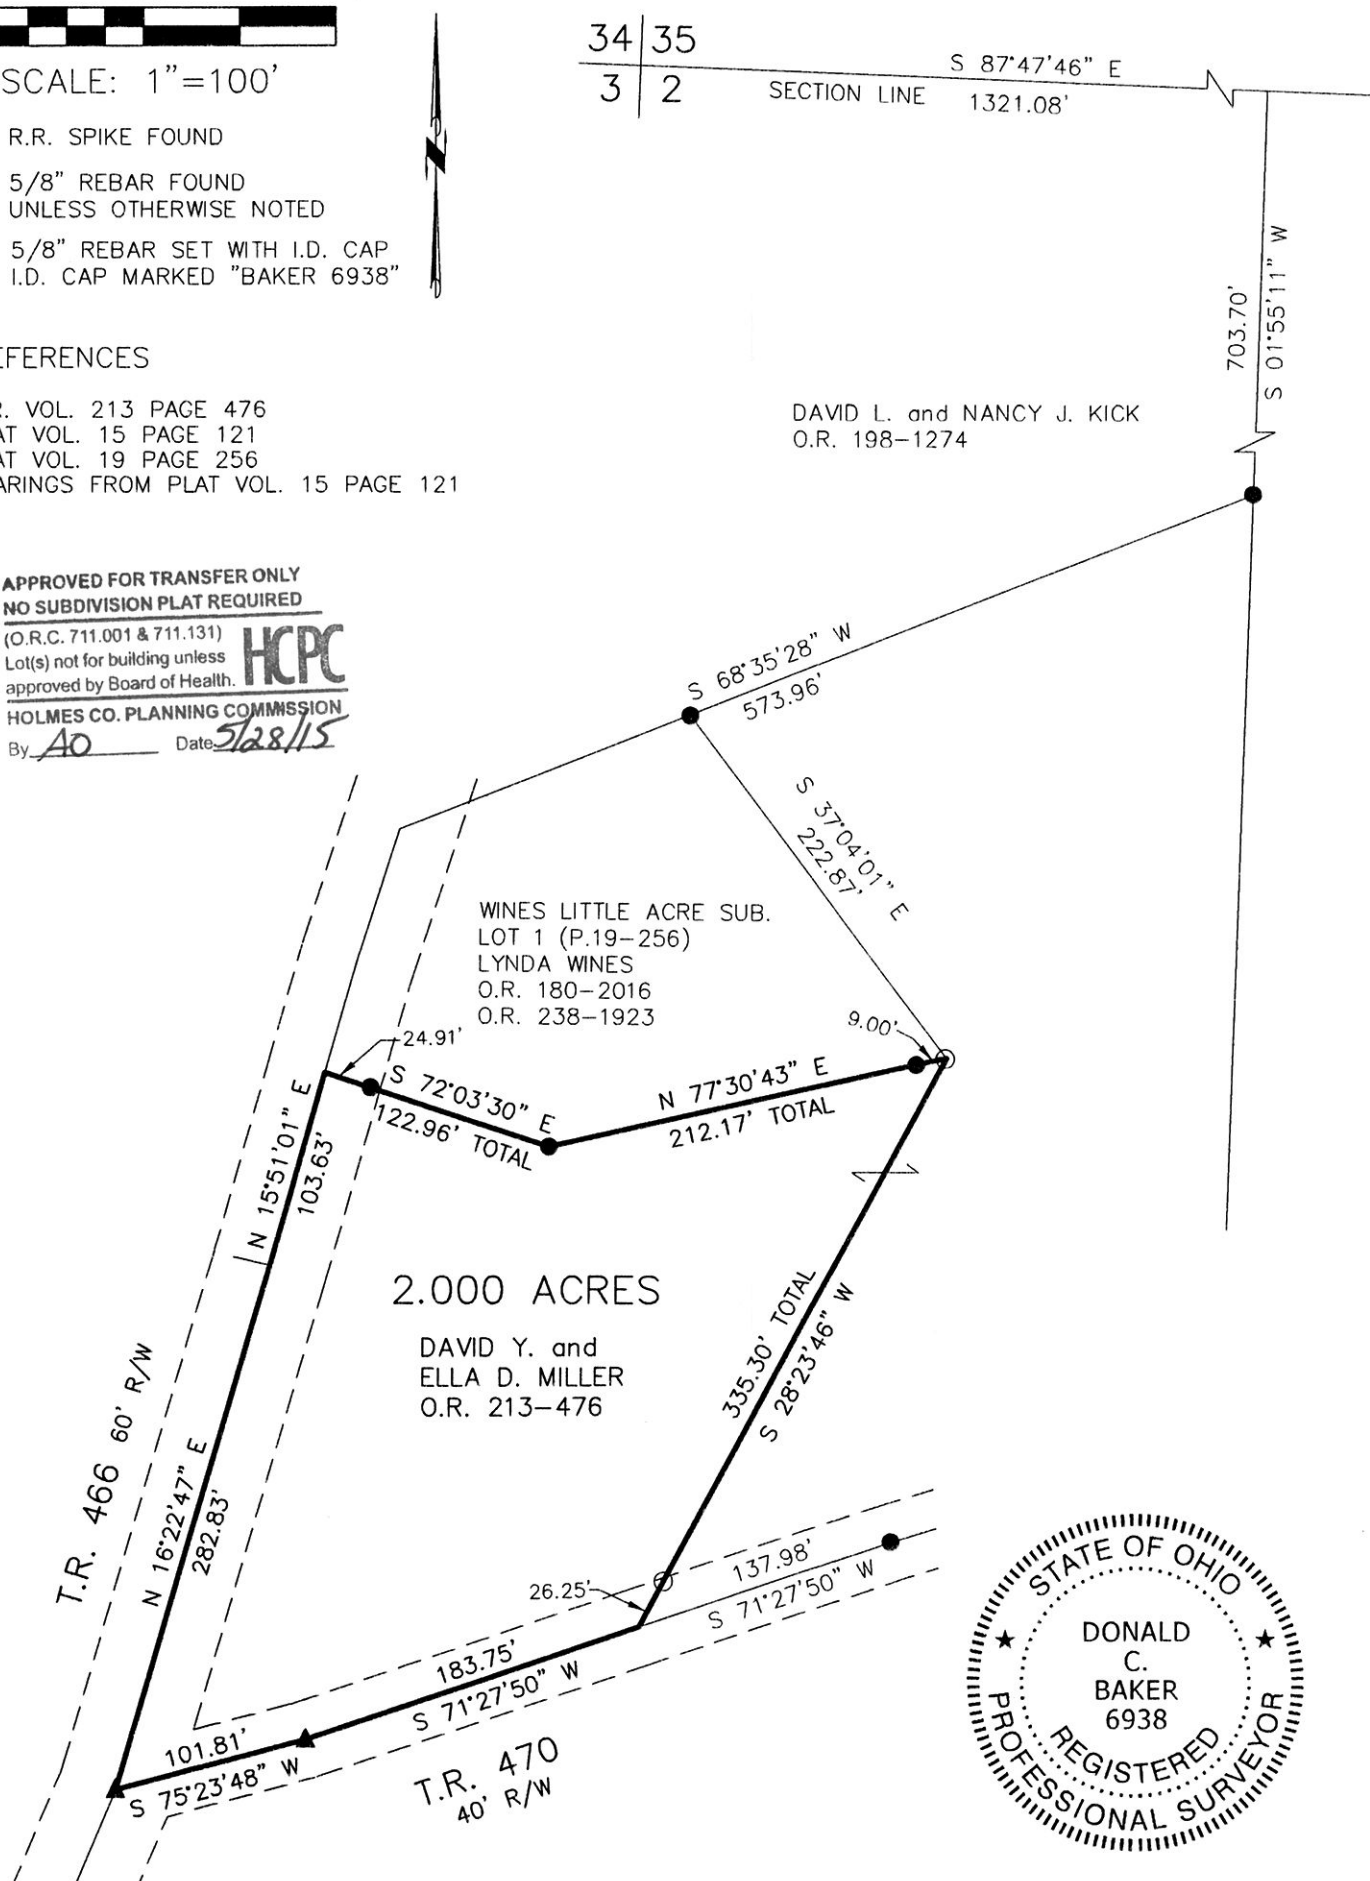

I CERTIFY THIS SURVEY TO BE CORRECT
TO THE BEST OF MY KNOWLEDGE.

Donald C. Baker

DONALD C. BAKER P.S. 6938

DATE: APRIL 28, 2015

FDB/JPD

FILE NAME: WORK4\S-199-15\MLD

PLAT APPROVED

5/27/2015

DONALD C. BAKER SURVEYING
138 N. CLAY STREET
MILLERSBURG, OHIO 44654
PH: 330-674-4788
FAX: 330-674-6027

