

BERLIN TOWNSHIP
4TH. QTR., LOT 4
T-9 N; R-6 W
HOLMES COUNTY, OHIO


SURVEYED FOR: GINGERIDGE, LTD.

REFERENCES

O.R. VOL. 248 PAGE 2581
O.R. VOL. 249 PAGE 4644
PLAT VOL. 19 PAGE 2456
BEARINGS FROM PLAT VOL. 19 PAGE 2456


Ⓐ SHARP RUN LIMITED
O.R. 249-4644

201500094059
B: 19 P: 2734
FILED FOR RECORD IN
HOLMES COUNTY, OH
ANITA HALL, COUNTY RECORDER
06/05/2015 11:13 AM
SMALL PLAT . 40.00
PAGES: 1
ORV 252
PGS 4091, 4093 + 4095

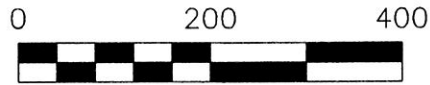

SCALE: 1"=200'

- 5/8" REBAR FOUND UNLESS OTHERWISE NOTED
- 5/8" REBAR SET WITH I.D. CAP I.D. CAP MARKED "BAKER 6938"

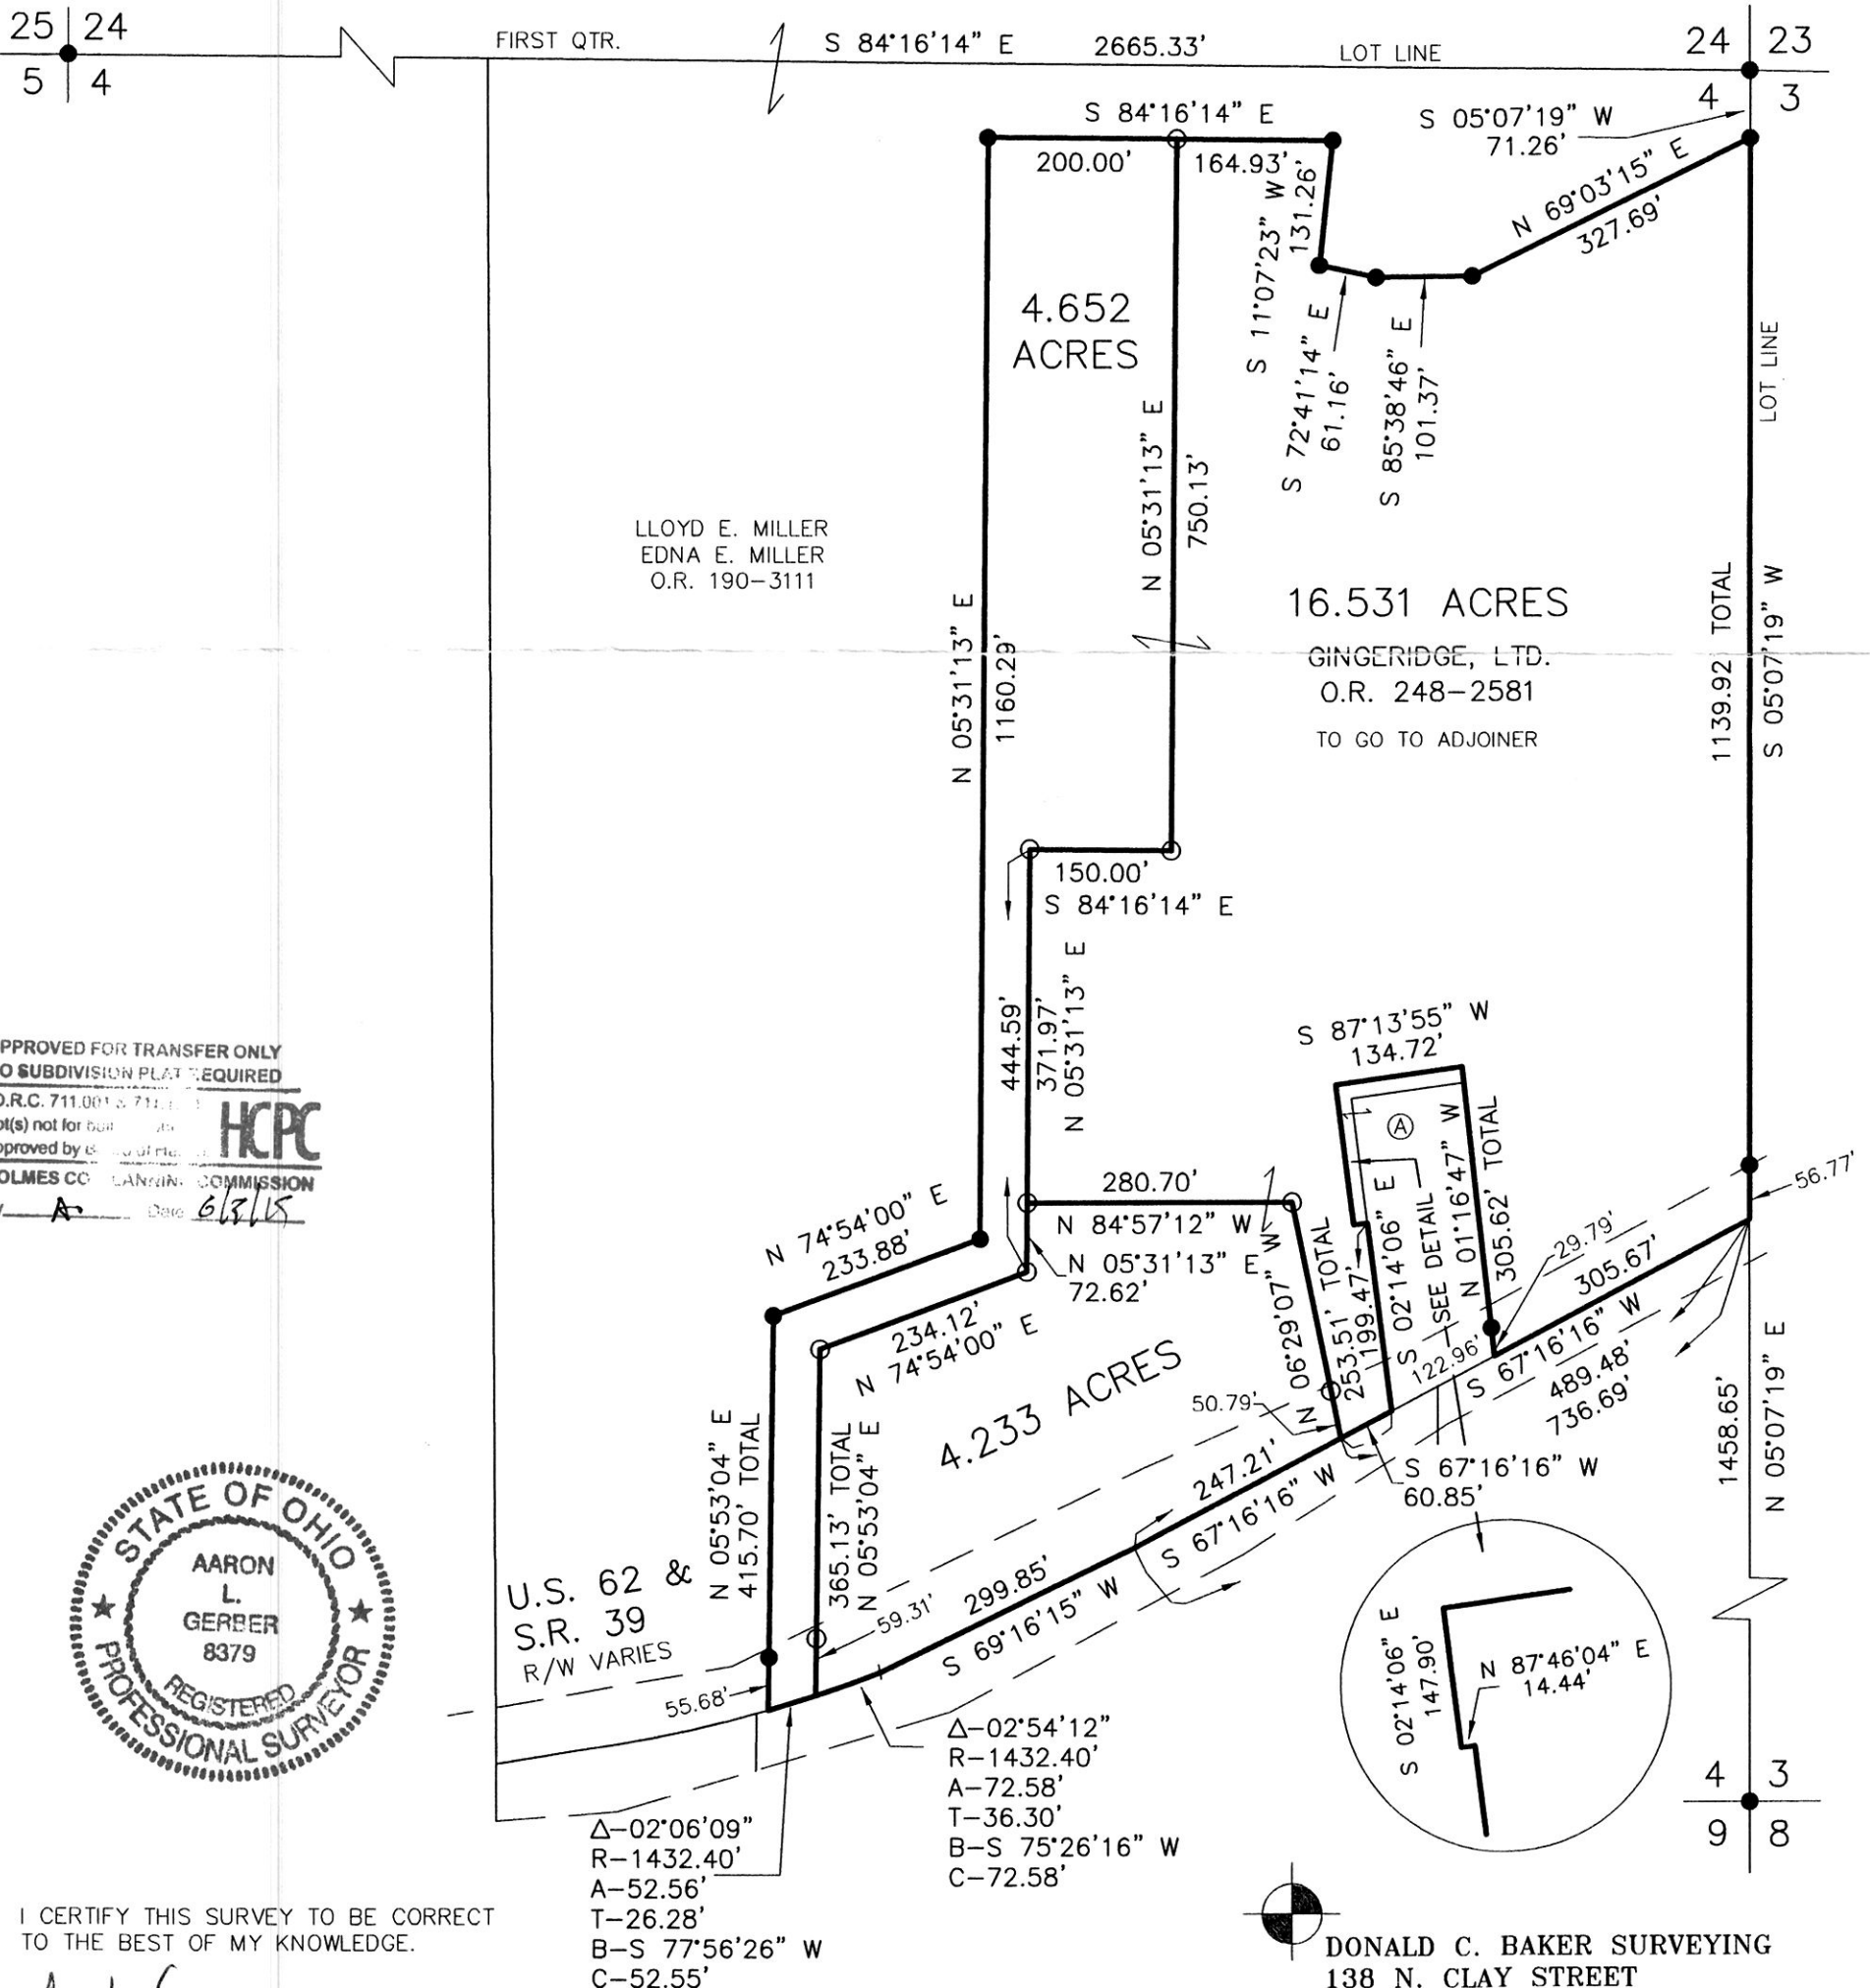

APPROVED FOR TRANSFER ONLY
NO SUBDIVISION PLAT REQUIRED
(O.R.C. 711.001 & 711.002)
Lot(s) not for sale
approved by _____
HOLMES COUNTY PLANNING COMMISSION
By: A Date: 6/3/15



I CERTIFY THIS SURVEY TO BE CORRECT TO THE BEST OF MY KNOWLEDGE.

A.L.G.
AARON L. GERBER P.S. 8379
DATE: JANUARY 16, 2015
ALG\CJG
FILE NAME: WORK5\S-13-15\AG

PLAT APPROVED

6/3/2015



DONALD C. BAKER SURVEYING
138 N. CLAY STREET
MILLERSBURG, OHIO 44654
PH. 330-674-4788
FAX 330-674-6027
EMAIL: bakersurveying@gmail.com