


VILLAGE OF CHARM
 CLARK TOWNSHIP
 S.W. QTR. SECTION 4
 S.E. QTR. SECTION 5
 T-8 N; R-5 W
 HOLMES COUNTY, OHIO

SURVEYED FOR: ED RABER


- REFERENCES
 DEED VOL. 236 PAGE 587
 O.R. VOL. 91 PAGE 134
 PLAT VOL. 10 PAGE 801
 PLAT VOL. 10 PAGE 824
 PLAT VOL. 14 PAGE 97
 PLAT VOL. 16 PAGE 797
 PLAT VOL. 18 PAGE 106
 PLAT VOL. 10 PAGE 127
 PLAT VOL. 14 PAGE 899
 BEARINGS FROM
 PLAT VOL. 16 PAGE 797

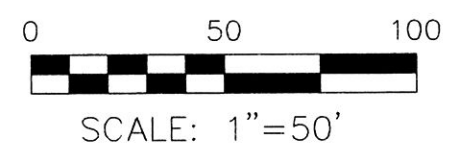

- STONE FOUND
- P.K. NAIL FOUND
- 5/8" REBAR FOUND UNLESS OTHERWISE NOTED
- △ R.R. SPIKE SET
- MAG NAIL SET
- 5/8" REBAR SET WITH I.D. CAP I.D. CAP MARKED "BAKER 6938"

DONALD C. BAKER SURVEYING
 138 N. CLAY STREET
 MILLERSBURG, OHIO 44654
 PH. 330-674-4788
 FAX 330-674-6027
 EMAIL: bakersurveying@gmail.com

APPROVED FOR TRANSFER ONLY
 NO SUBDIVISION PLAT REQUIRED
 (O.R.C. 711.001 & 711.131)
 Lot(s) not for building unless approved by Board of Health.
HCPC
 HOLMES CO. PLANNING COMMISSION
 By *A* Date *5/29/15*

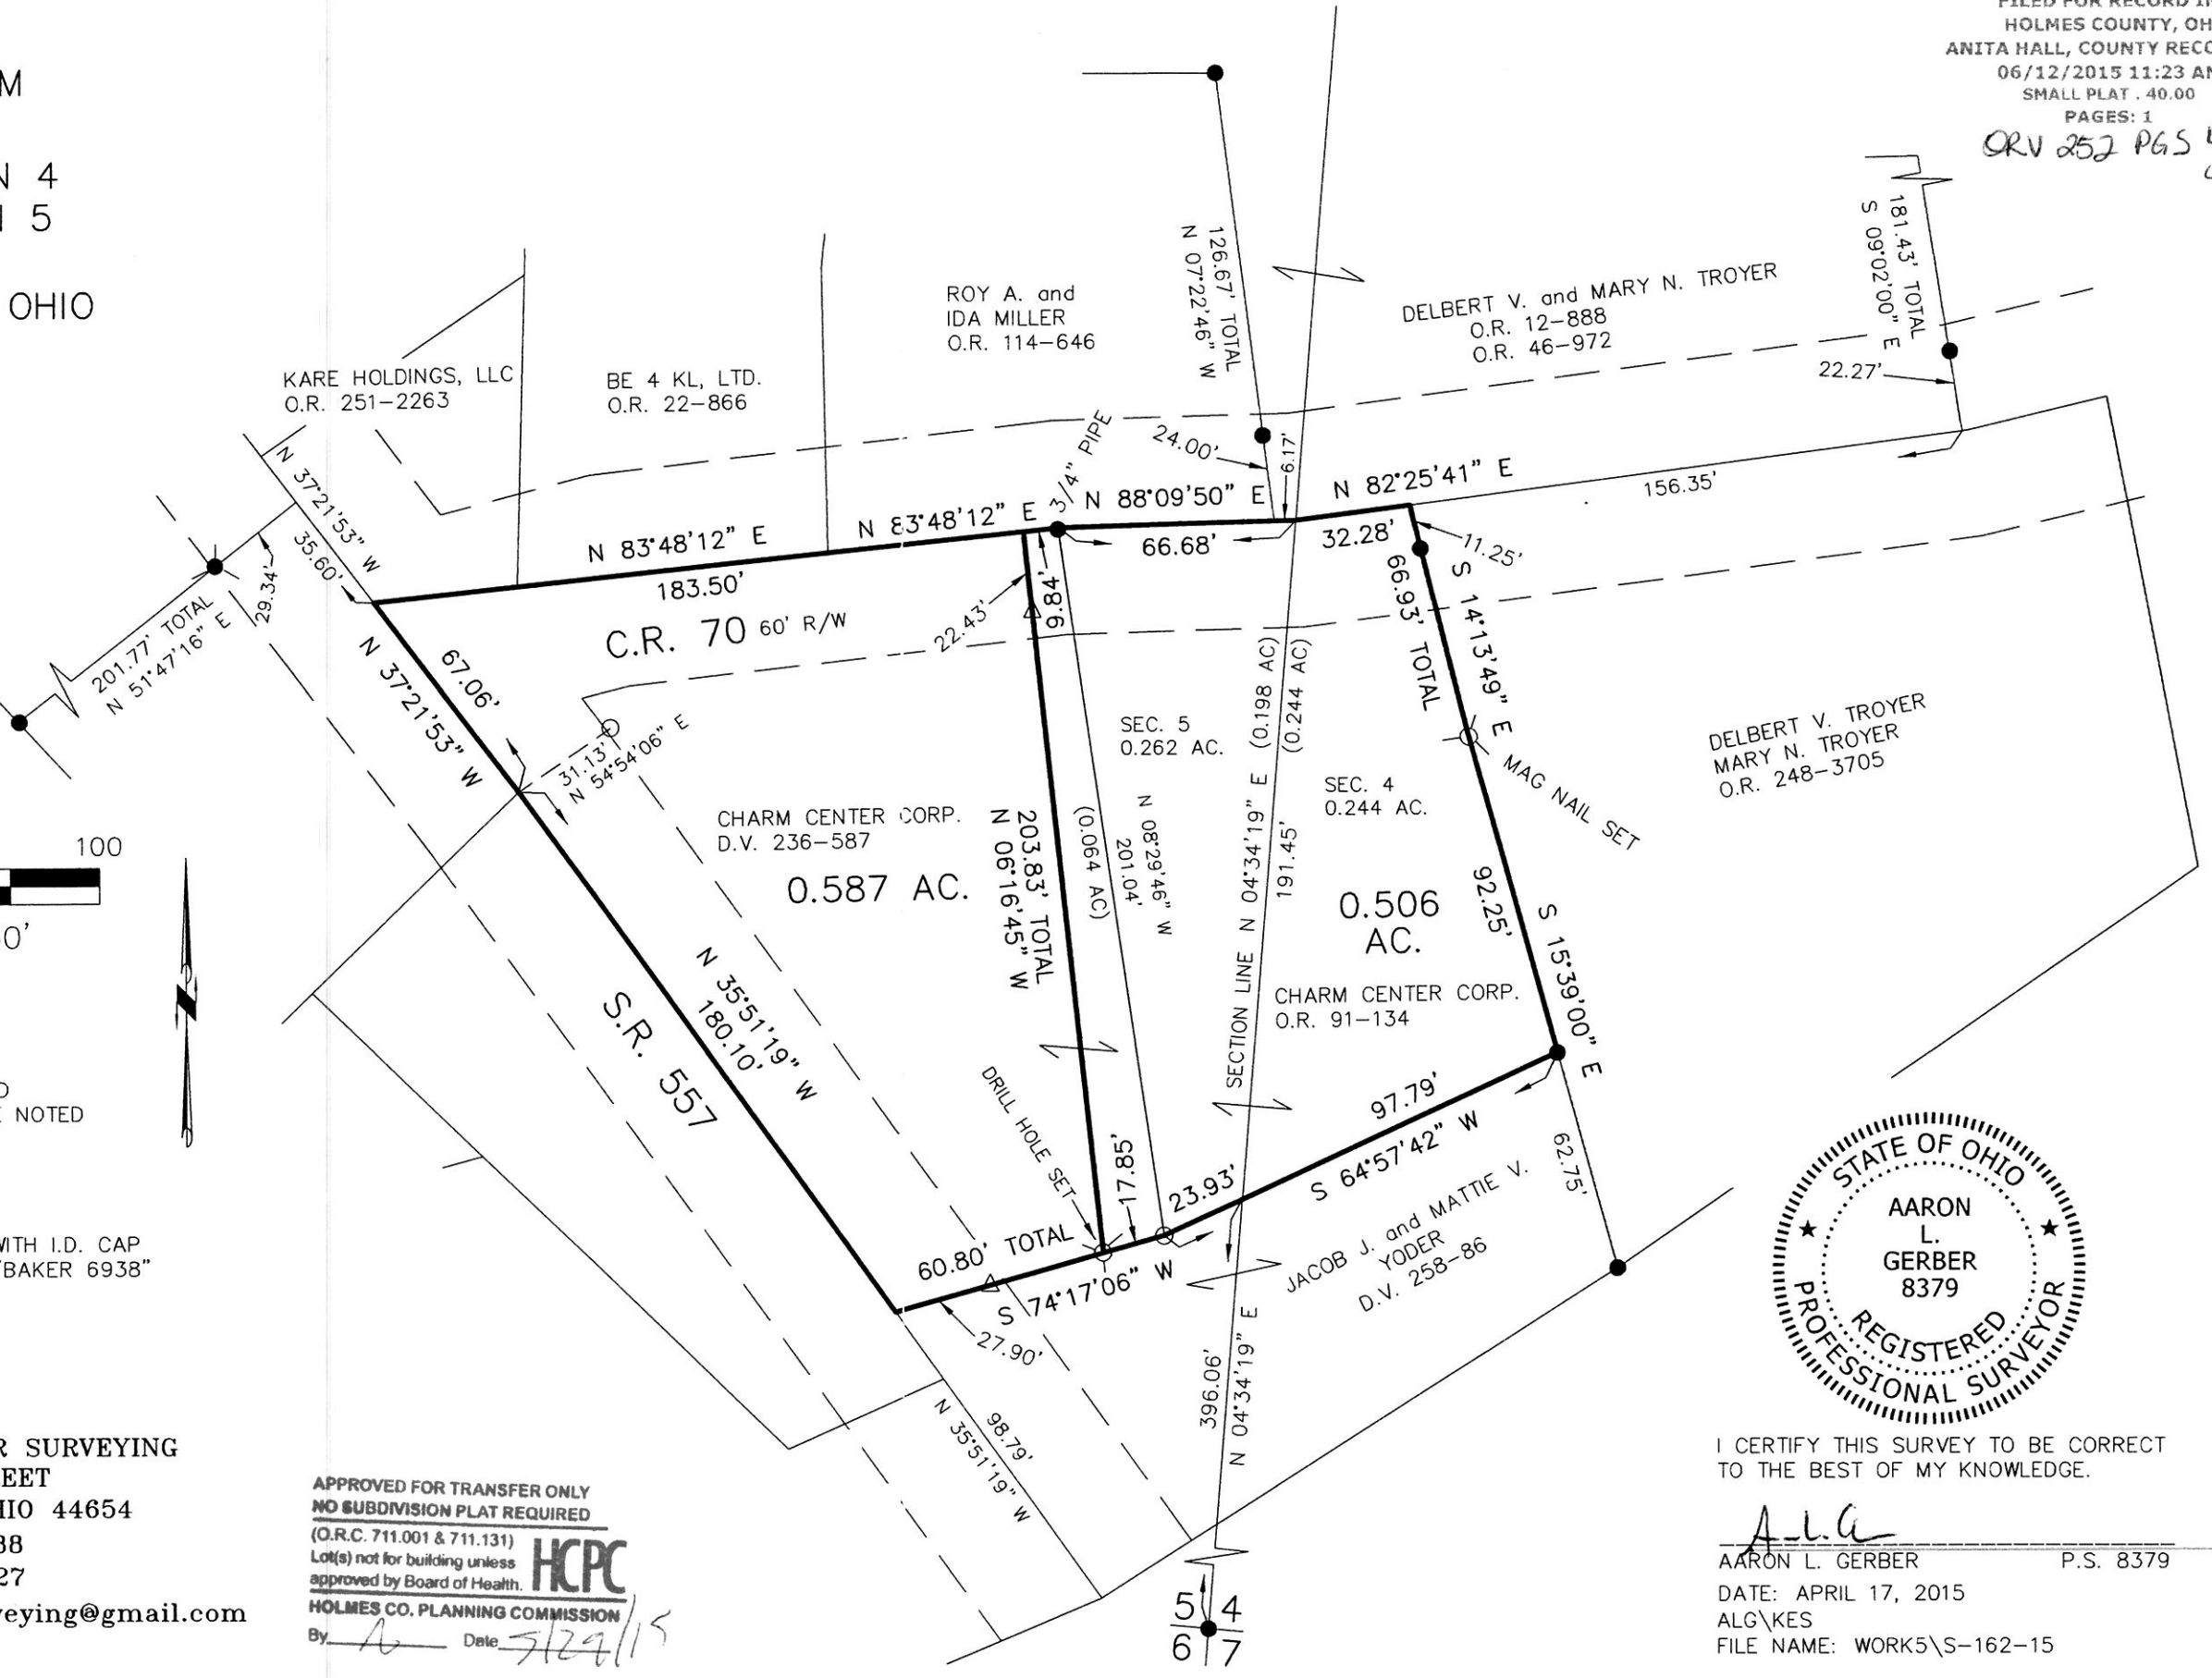

I CERTIFY THIS SURVEY TO BE CORRECT TO THE BEST OF MY KNOWLEDGE.

A.L.G.
 AARON L. GERBER P.S. 8379
 DATE: APRIL 17, 2015
 ALG/KES
 FILE NAME: WORK5\S-162-15

PLAT APPROVED
5/28/2015

