


8 0 1 4 4 9 3
TX: 4010971

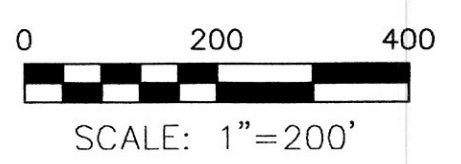

- ▲ R.R. SPIKE FOUND
- 5/8" REBAR FOUND UNLESS OTHERWISE NOTED
- 5/8" REBAR SET WITH I.D. CAP I.D. CAP MARKED "BAKER 6938"

SALT CREEK TOWNSHIP
S.W. QTR. SECTION 4
S.E. QTR. SECTION 5
T-14 N; R-12 W
HOLMES COUNTY, OHIO

SURVEYED FOR: JOE MILLER

Additional approval for this and any adjacent properties must be requested and granted prior to any future transfers by deed. Recording of this document does not waive the requirements of local Health District Subdivision Regulations or other governing authorities which may be in effect at the time of any future deed transfer.



HCPC

APPROVED FOR TRANSFER ONLY
NO SUBDIVISION PLAT REQUIRED
(O.R.C. 711.001 & 711.131)
Lot(s) not for building unless approved by Board of Health.
HOLMES CO. PLANNING COMMISSION
By: Date: 5-27-15

201500094189
B: 19 P: 2741
FILED FOR RECORD IN
HOLMES COUNTY, OH
ANITA HALL, COUNTY RECORDER
06/15/2015 2:09 PM
PLAT MED. 43.20
PAGES: 1

ORV 252 PGS 4779+
4781

- REFERENCES
- DEED VOL. 220 PAGE 23
 - DEED VOL. 248 PAGE 867
 - O.R. VOL. 149 PAGE 401
 - O.R. VOL. 205 PAGE 3330
 - O.R. VOL. 231 PAGE 2071
 - PLAT VOL. 10 PAGE 571
 - PLAT VOL. 12 PAGE 691
 - PLAT VOL. 14 PAGE 946
 - PLAT VOL. 19 PAGE 262
 - PLAT VOL. 19 PAGE 797
 - PLAT VOL. 19 PAGE 2223
 - PLAT VOL. 16 PAGE 172
 - PLAT VOL. 2 PAGE 514
- BEARINGS FROM
PLAT VOL. 19 PAGE 262

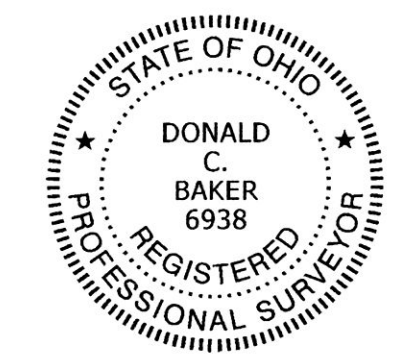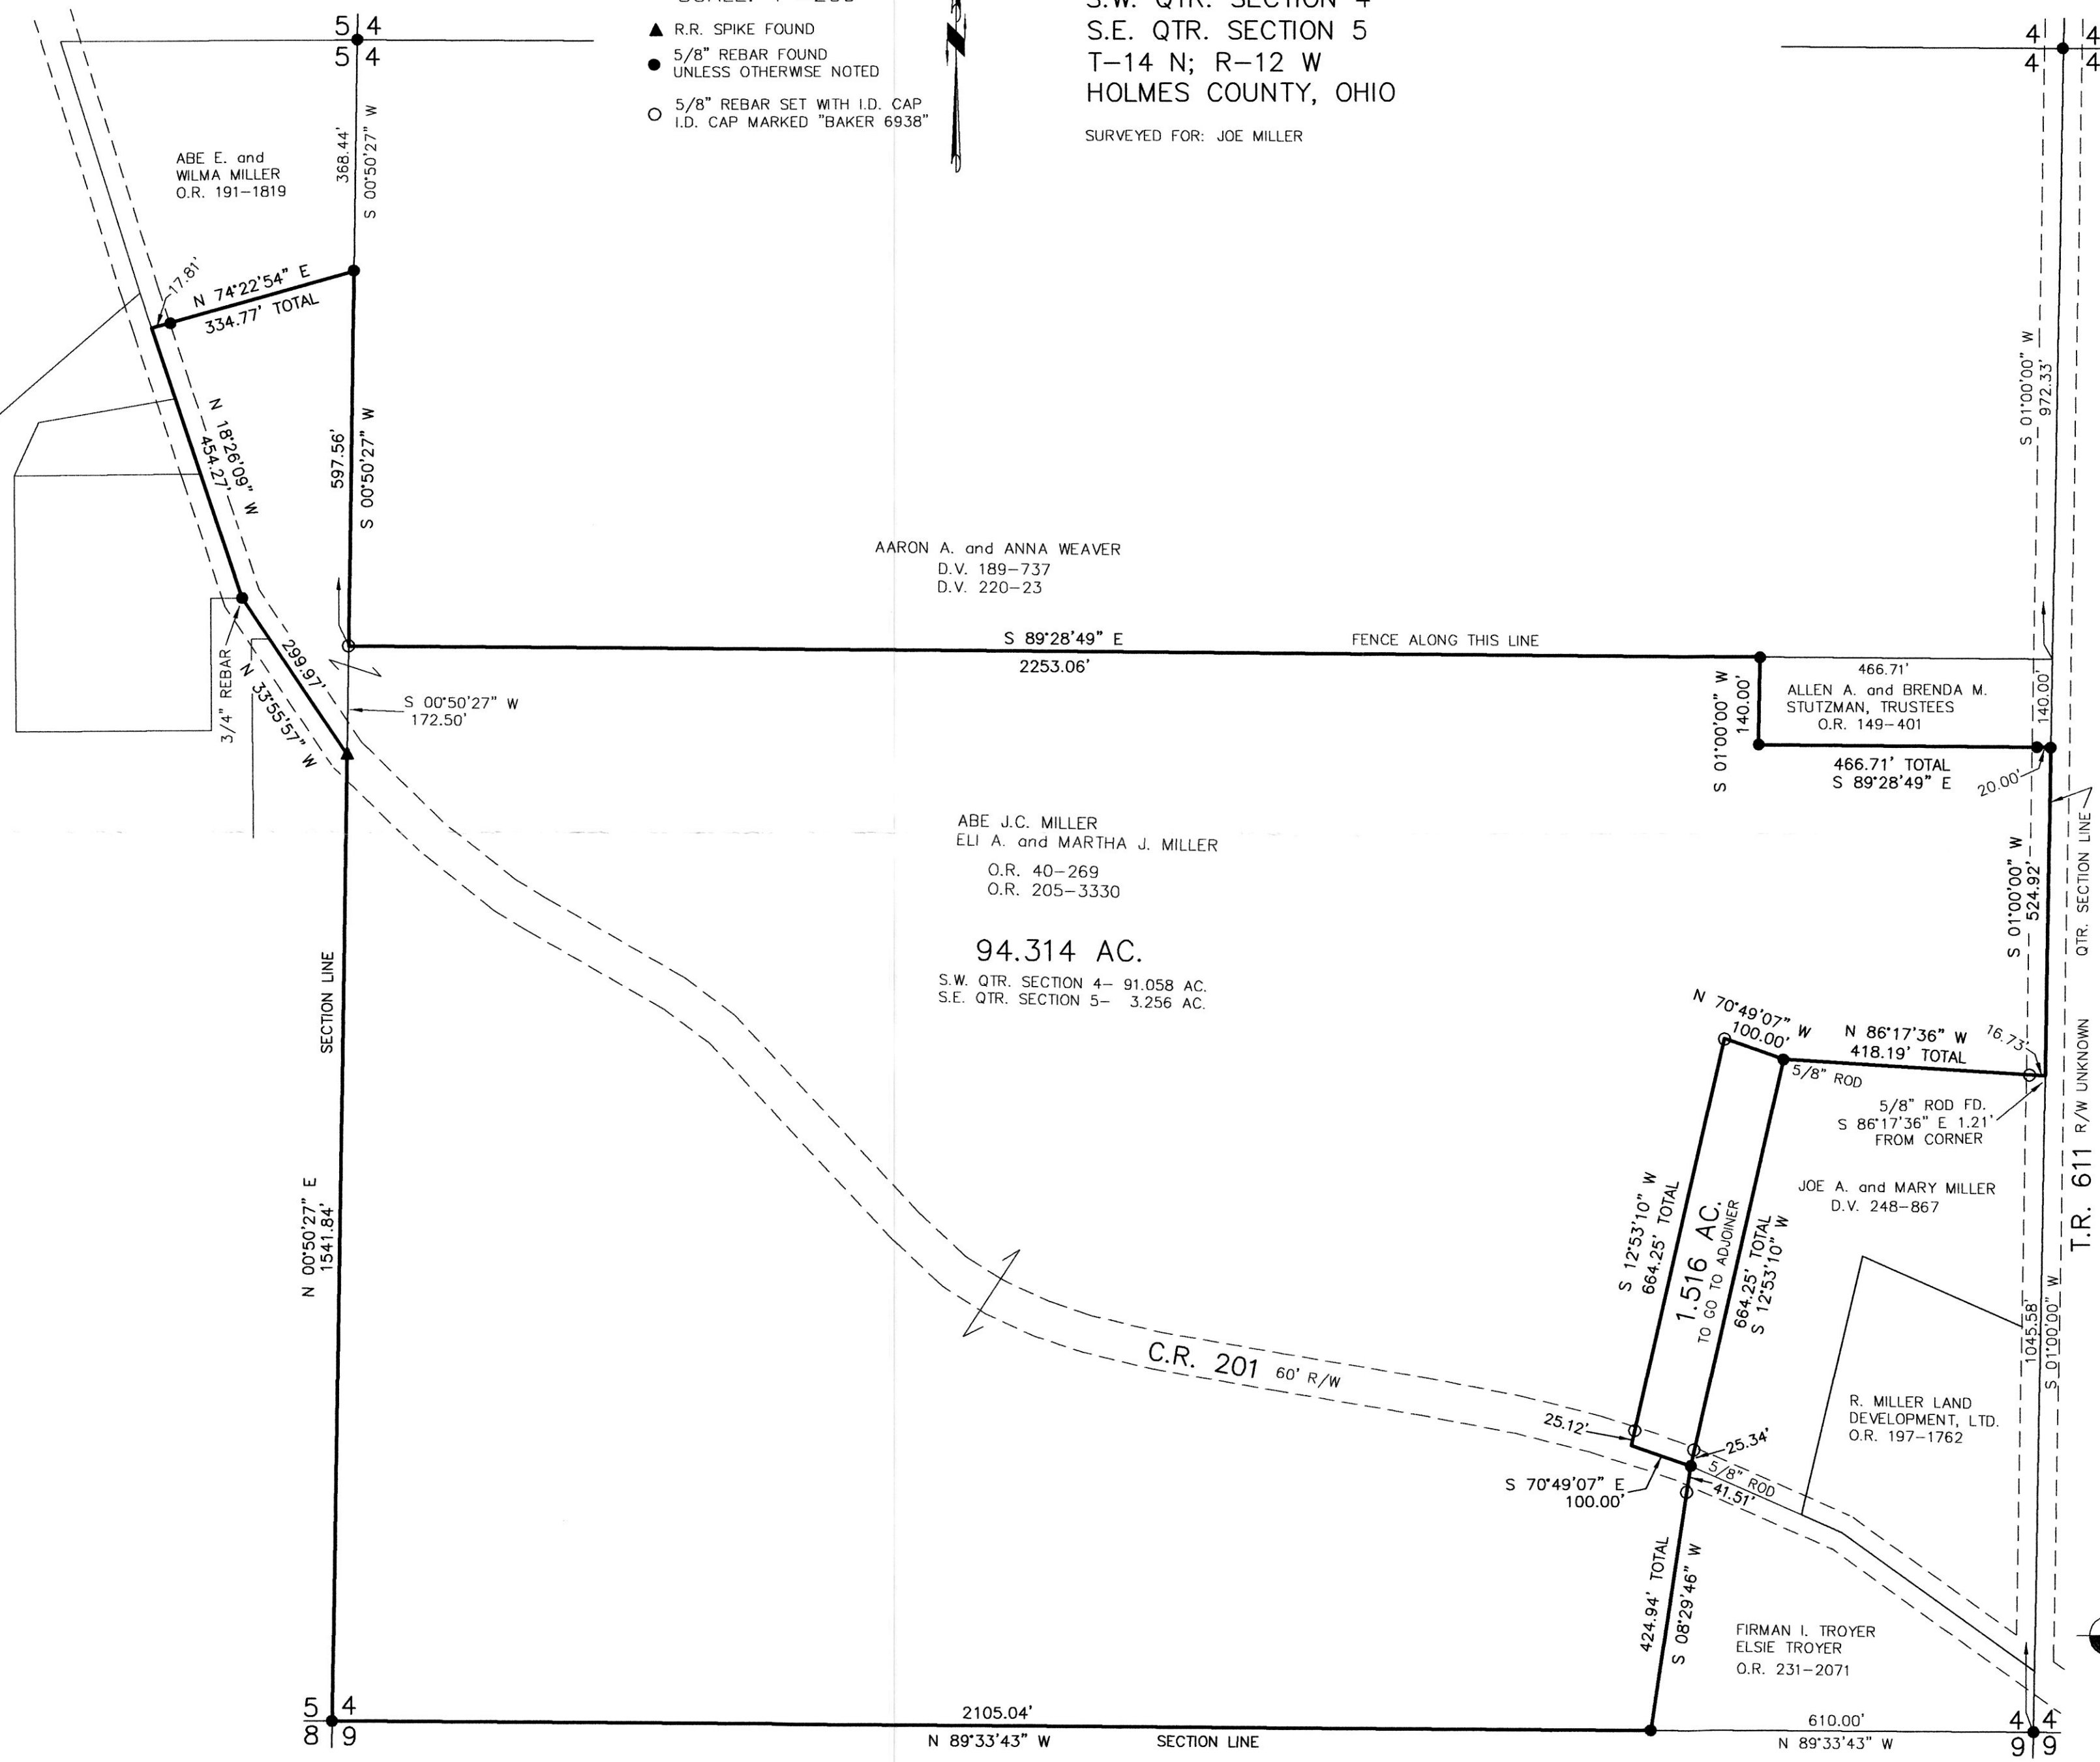

I CERTIFY THIS SURVEY TO BE CORRECT TO THE BEST OF MY KNOWLEDGE.

Donald C. Baker
DONALD C. BAKER P.S. 6938
DATE: JAN. 29, 2015
FDB\KES\CJG\JPD
FILE NAME: WORK4\S-25-15

DONALD C. BAKER SURVEYING
138 N. CLAY STREET
MILLERSBURG, OHIO 44654
PH. 330-674-4788
FAX 330-674-6027

PLAT APPROVED
5/29/2015