


- 5/8" REBAR FOUND UNLESS OTHERWISE NOTED
- 5/8" REBAR SET WITH I.D. CAP I.D. CAP MARKED "BAKER 6938"

SALT CREEK TOWNSHIP
 3RD. QTR., LOT 10
 T-10 N; R-5 W
 HOLMES COUNTY, OHIO

SURVEYED FOR: JACOB MILLER

REFERENCES

- O.R. VOL. 104 PAGE 508
- O.R. VOL. 172 PAGE 2545
- O.R. VOL. 196 PAGE 2206
- PLAT VOL. 7 PAGE 683
- PLAT VOL. 10 PAGE 615
- PLAT VOL. 19 PAGE 90
- BEARINGS FROM
 PLAT VOL. 19 PAGE 90

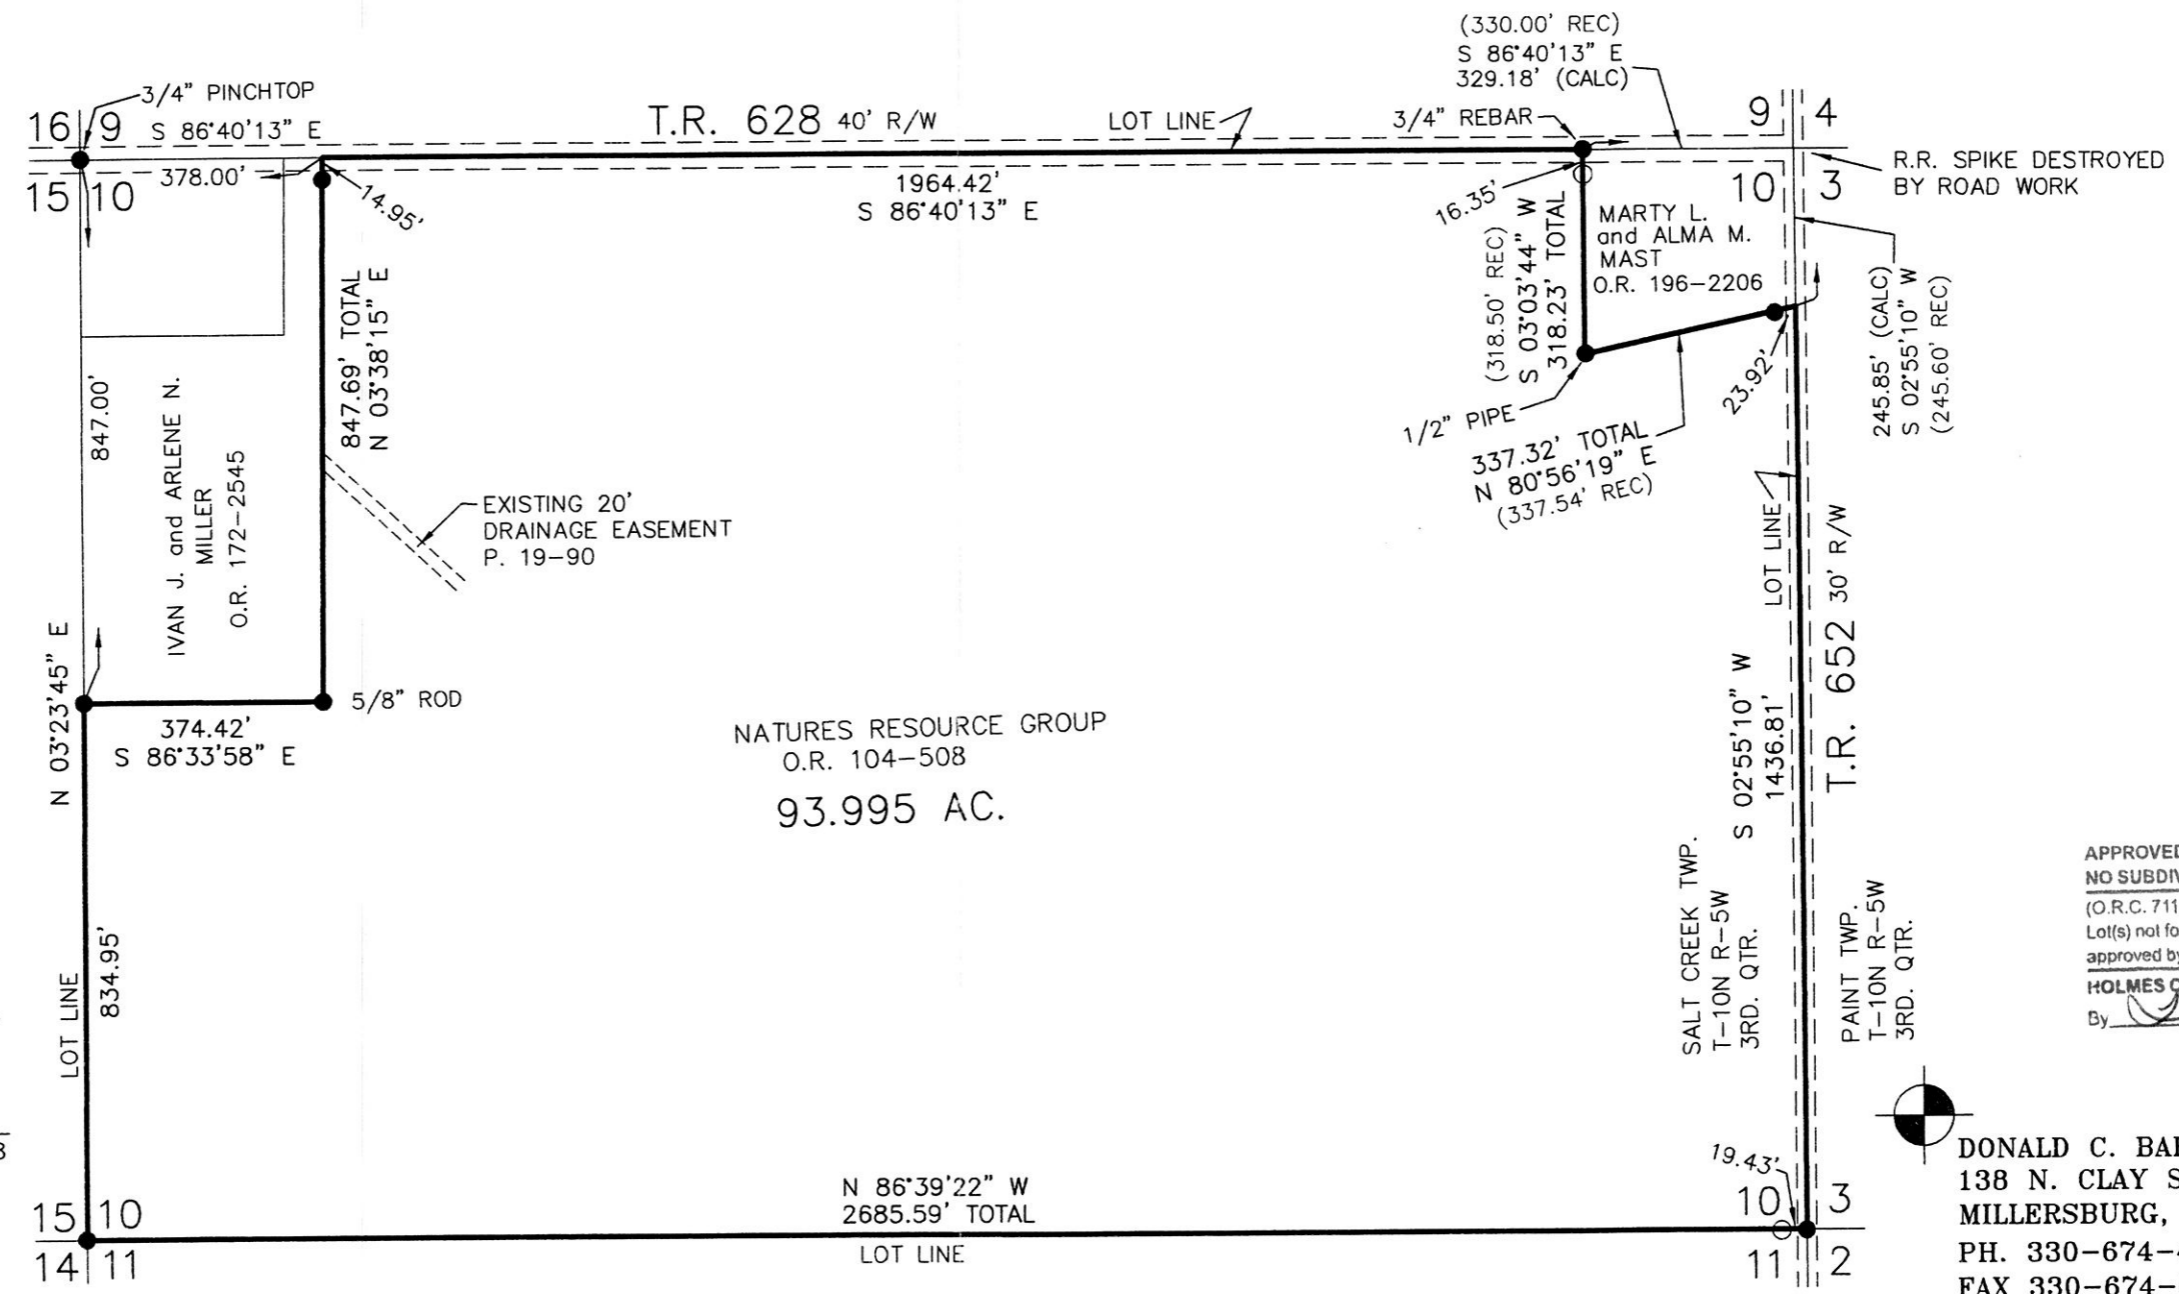

I CERTIFY THIS SURVEY TO BE CORRECT TO THE BEST OF MY KNOWLEDGE.

Donald C. Baker
 DONALD C. BAKER P.S. 6938
 DATE: JUNE 9, 2015
 FDB\JPD
 FILE NAME: WORK4\S-290-15

NATURES RESOURCE GROUP
 O.R. 104-508
 93.995 AC.

APPROVED FOR TRANSFER ONLY
 NO SUBDIVISION PLAT REQUIRED
 (O.R.C. 711.001 & 711.131)
 Lot(s) not for building unless approved by Board of Health.
 HOLMES CO. PLANNING COMMISSION
 By *[Signature]* Date *6-25-15*

DONALD C. BAKER SURVEYING
 138 N. CLAY STREET
 MILLERSBURG, OHIO 44654
 PH. 330-674-4788
 FAX 330-674-6027

PLAT APPROVED
6/25/2015